


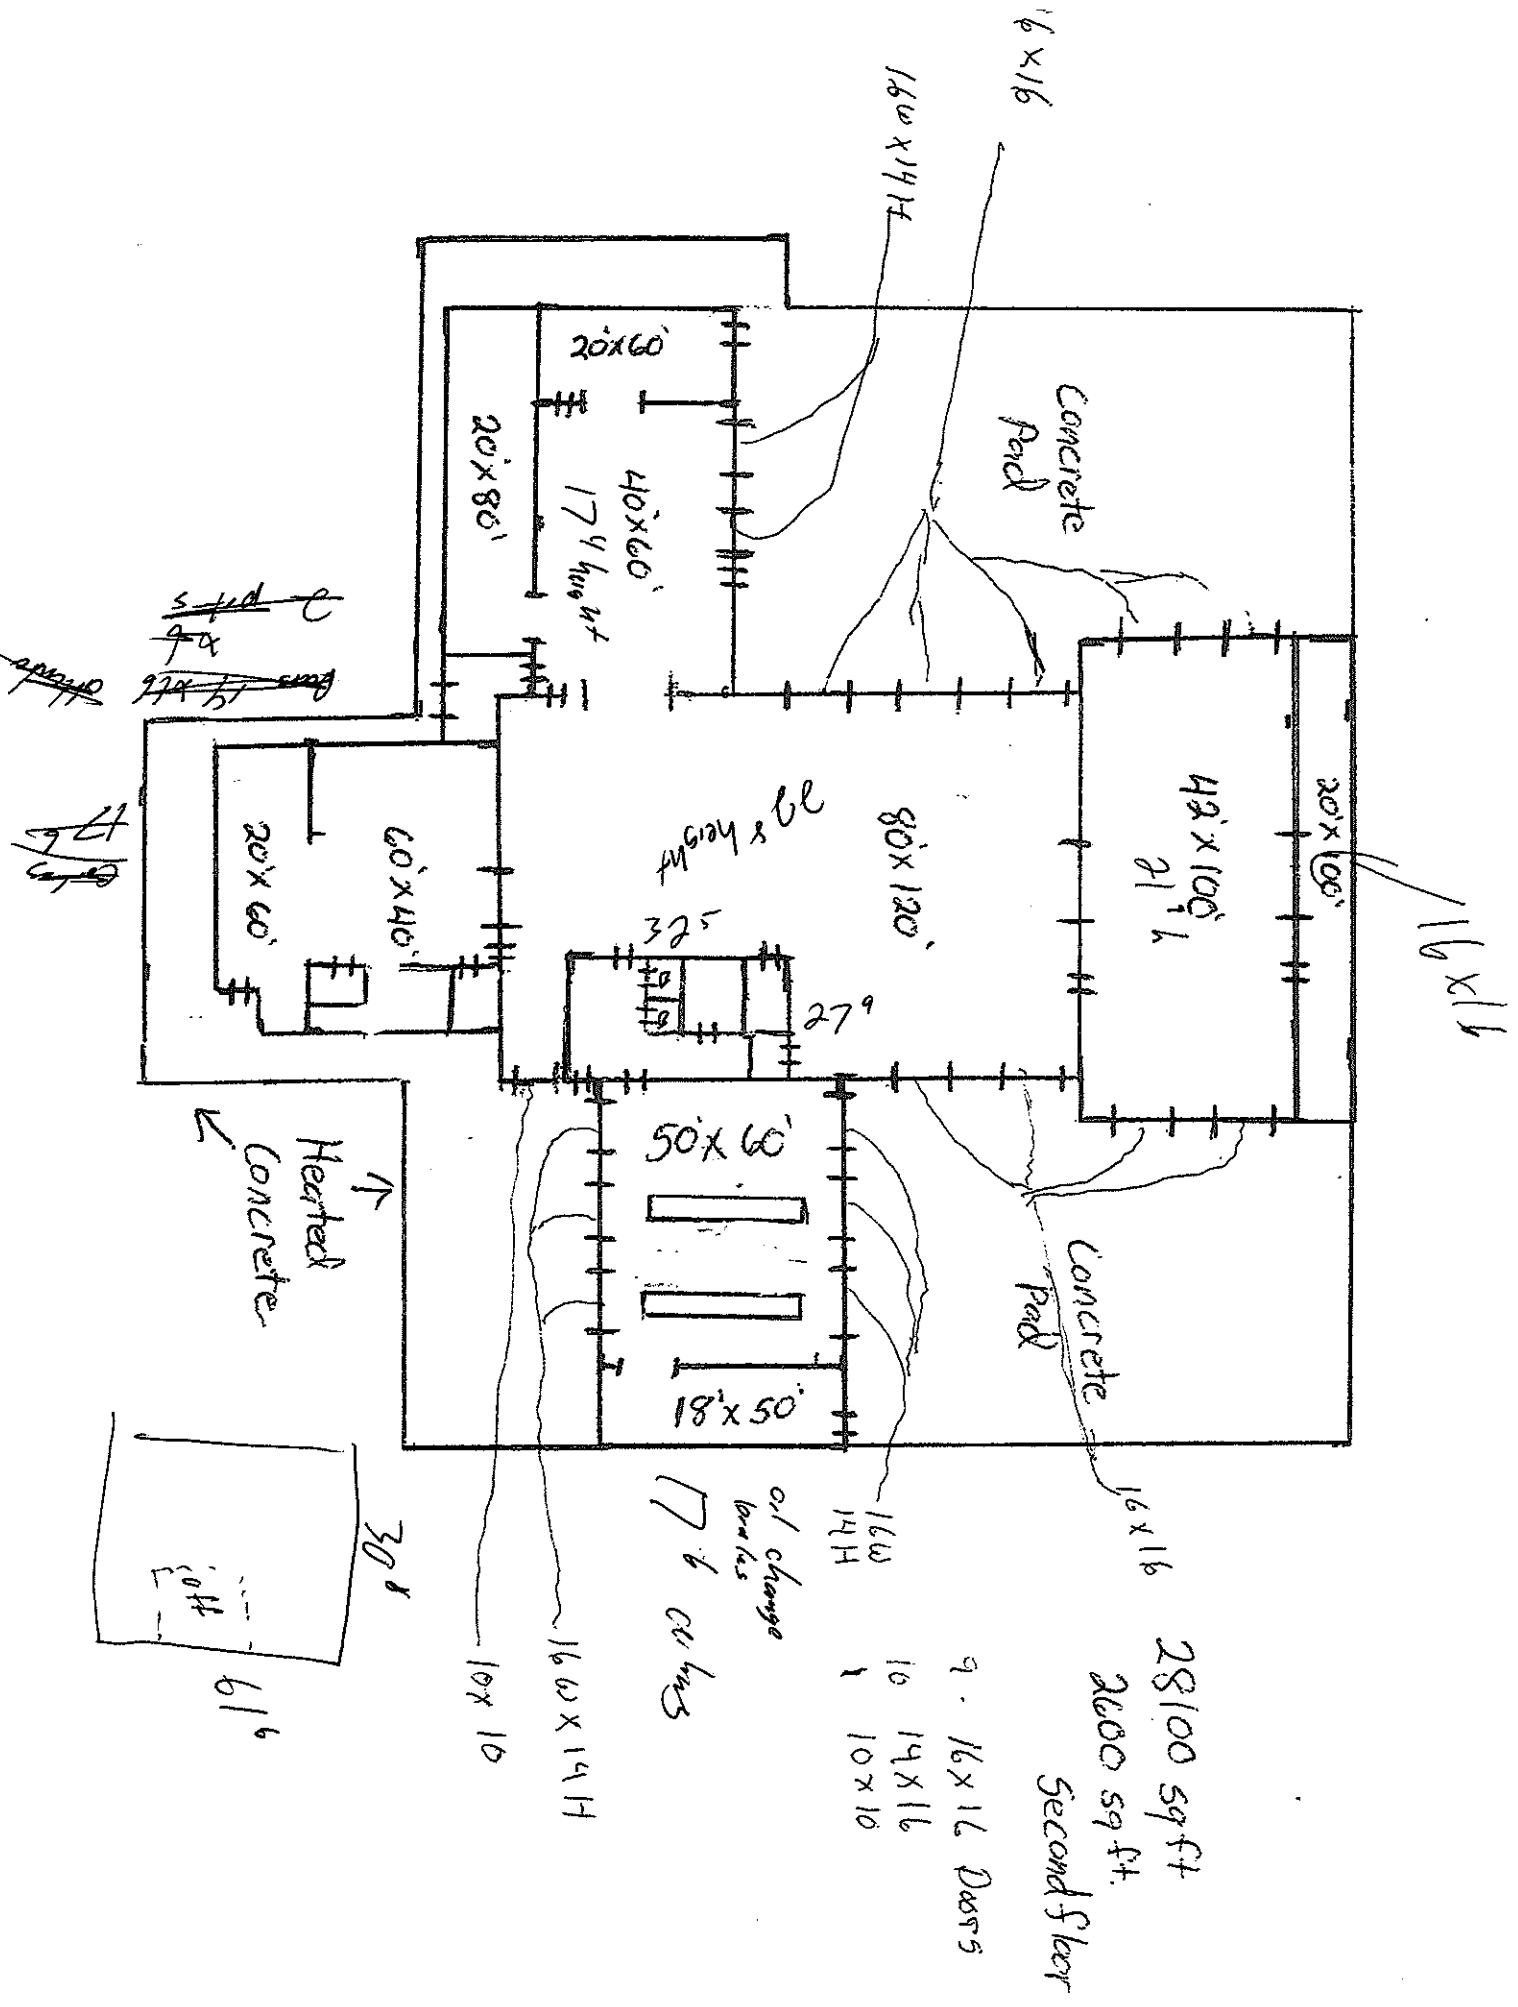

28100 sq ft
2600 sq ft.
Second Floor

9 - 16x16 Beams
10 14x16
1 10x10

old change
beams
17' 6" beams

16' x 14' H
10' x 10

30' x 60'
6' 1"

Heated
Concrete

Concrete
Pad

Concrete
Pad