



STREET FRONT (SOUTH) ELEVATION

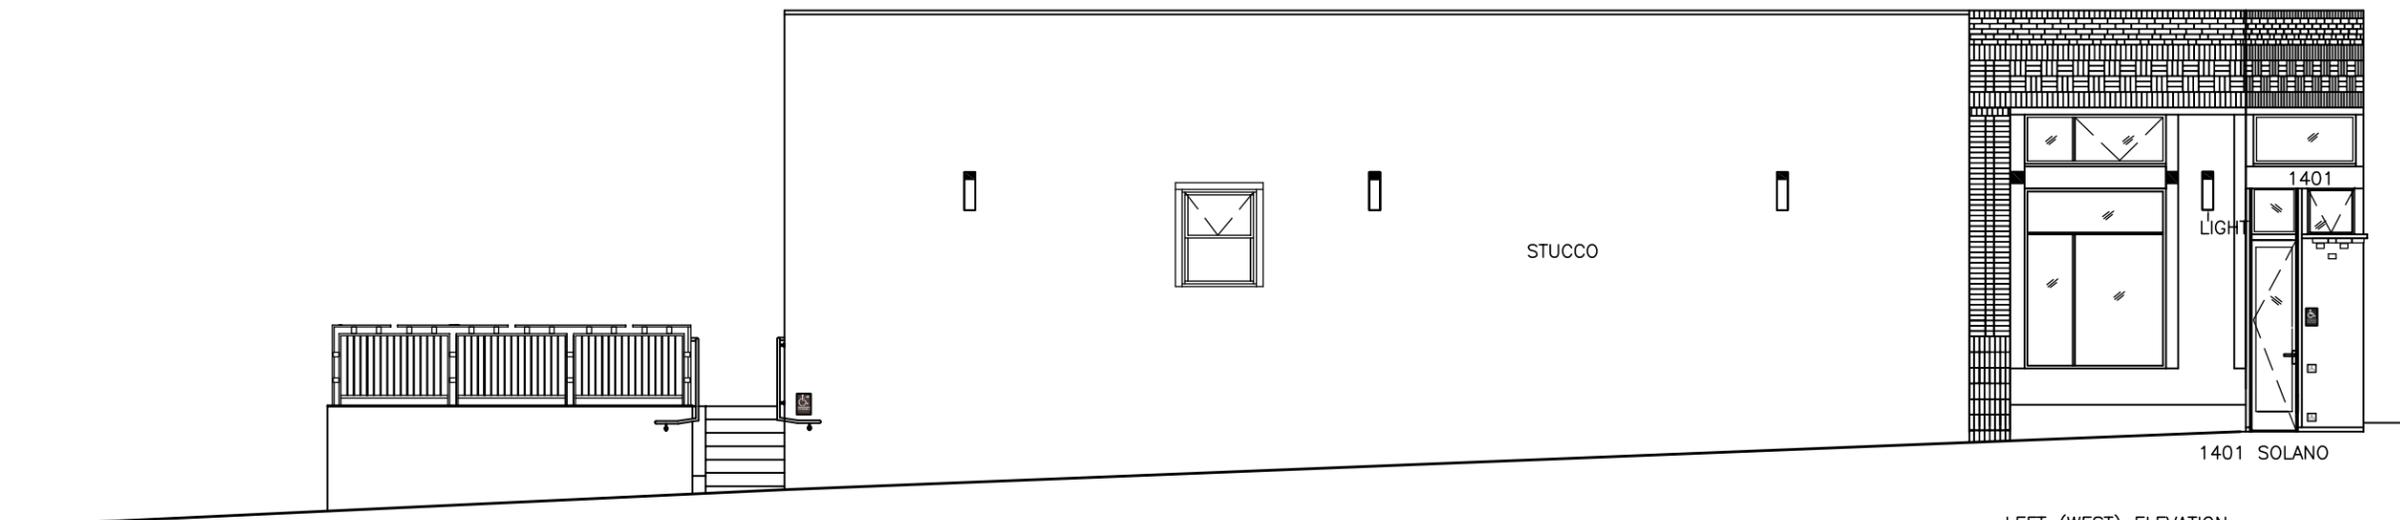

LEFT (WEST) ELEVATION
(FACING CARMEL AVE.)

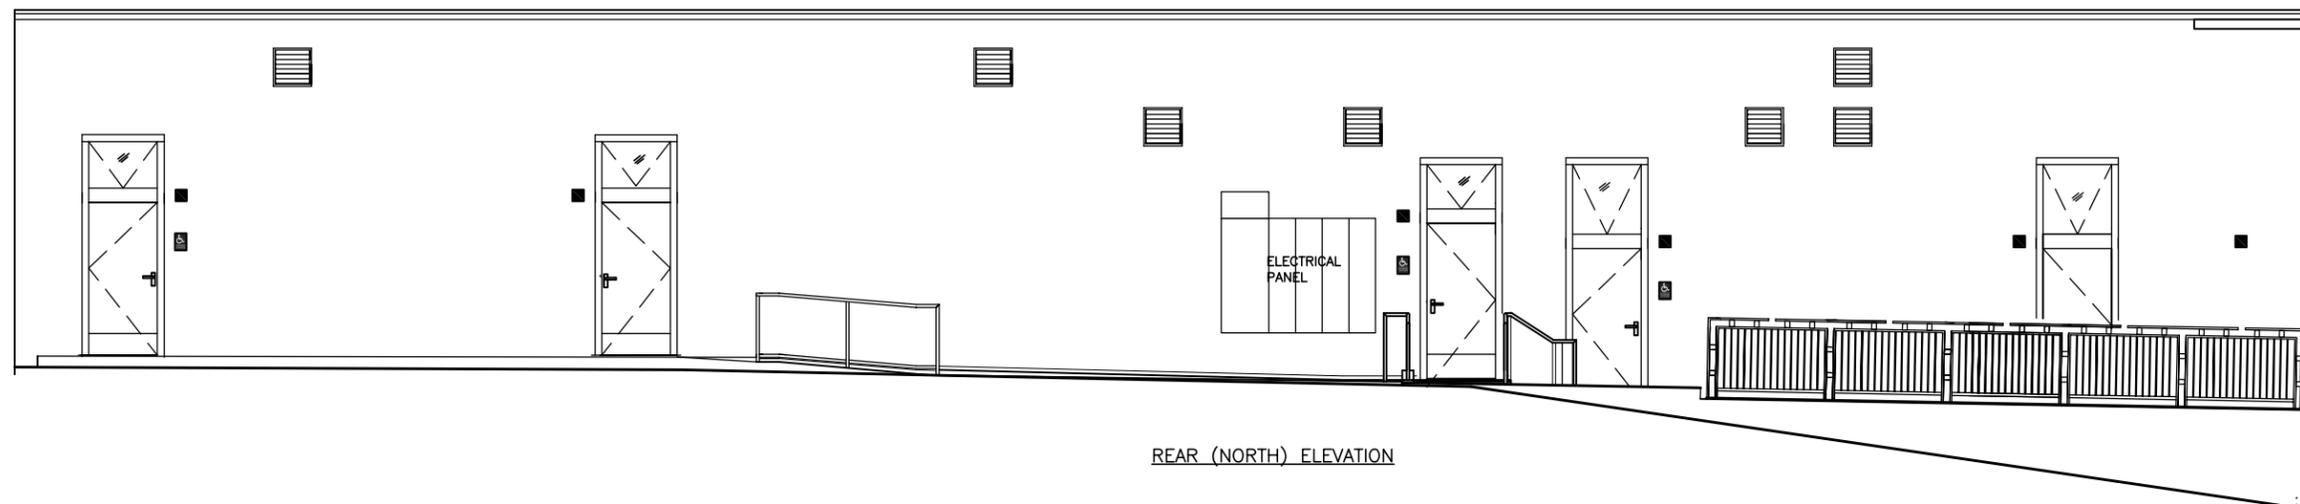

REAR (NORTH) ELEVATION

REVISIONS

PROJECT:
BUILDING REMODEL

PROJECT ADDRESS:
1401-1413 SOLANO AVE
ALBANY, CALIFORNIA 94706

SHEET TITLE:
ELEVATIONS

ARCHITECT
Y. M. CHUNG
P.O. BOX 811
PINDLE, CA 94564
TEL: 510-364-4539
EMAIL: hutfollo@tt.net

DATE
3/3/2025

SCALE
NOT TO SCALE

DESIGNER
Y.M.CHUNG

JOB
0319/0522

SHEET
2

SHEETS
2