


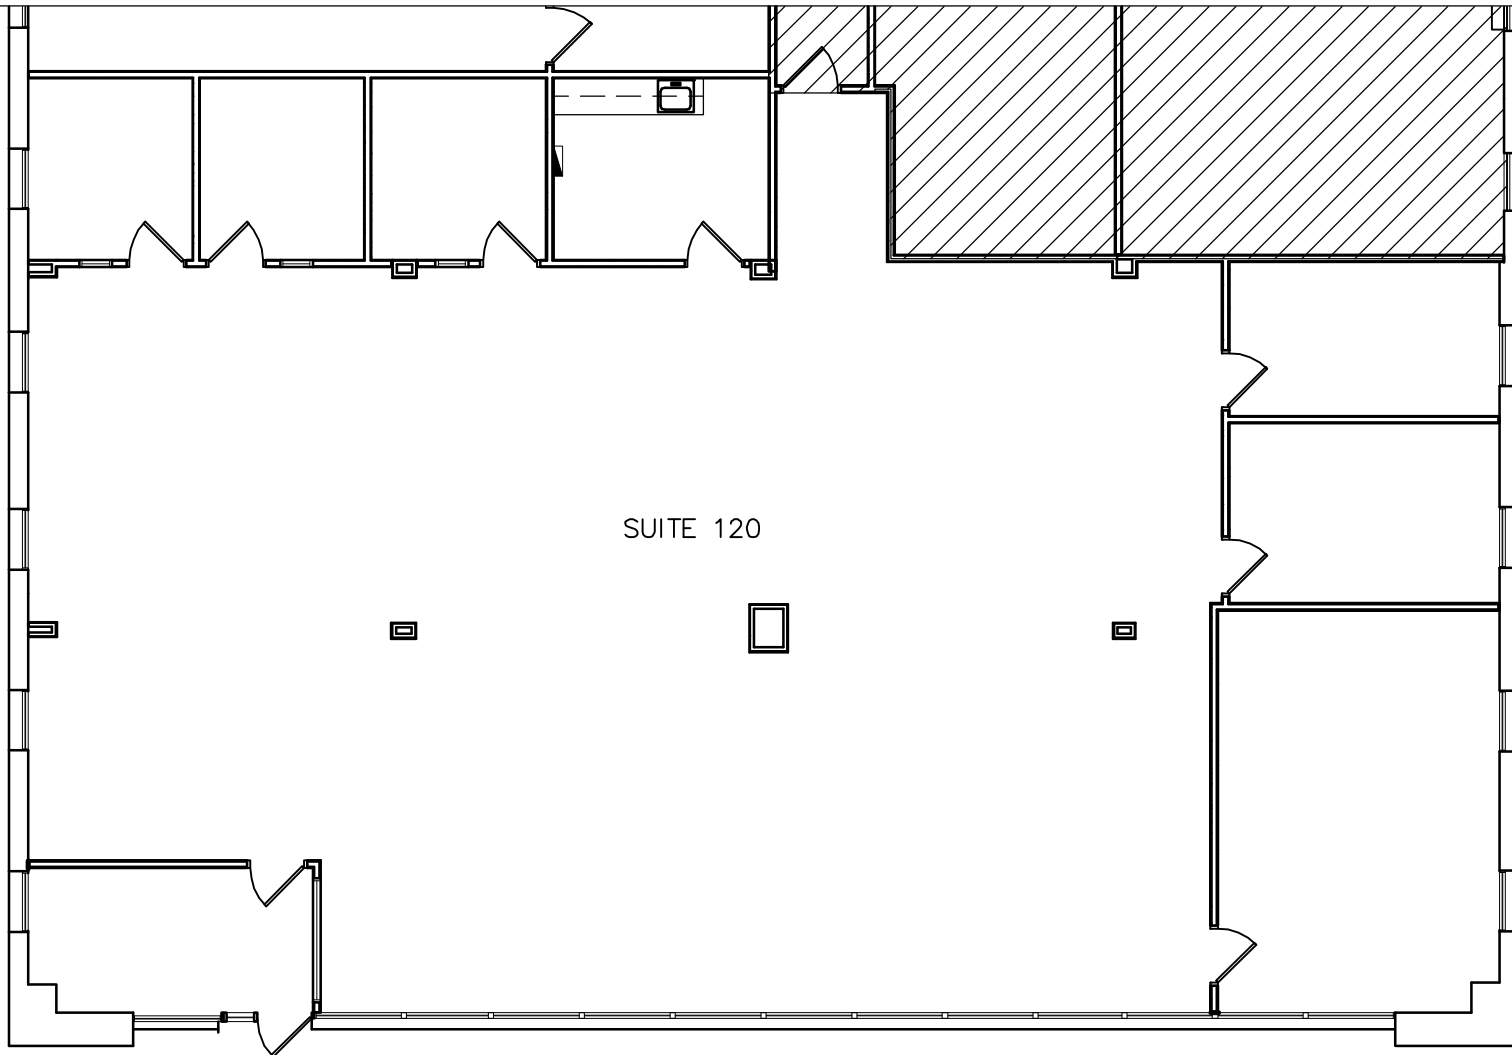

LEGEND:

-  EXISTING PARTITION OR BASE BUILDING WALL TO REMAIN
-  GLASS PARTITION
-  EXISTING DOOR & FRAME



■ SPACE PLANNERS
 ■ INTERIOR DESIGNERS
 ■ FACILITY PLANNERS
 2909 OLD COURT RD
 BALTIMORE, MD 21208
 PHONE: 410-602-2909
 FAX: 410-486-3696

RUTHERFORD PLAZA
 FIRST FLOOR
 7133 RUTHERFORD ROAD
 WINDSOR MILL, MD 21244

SCALE: 3/32"=1'-0"
 DRAWN BY: ALL
 DESIGNED BY: ALL
 APPROVED BY: ALL
 DATE: 01-13-20
 REVISIONS:
 00 mm-dd-yy

SHEET TITLE:
 SUITE 120
 SHEET NO.:
 120