


① LEVEL 01
 1" = 30'-0"



LINCOLN BUSINESS CENTER
 11211 E. ARAPAHOE RD
 CENTENNIAL, CO 80112

No.	Description	Date
	SITE WALK	08.22.24
	PRELIM AREAS	08.23.24
	UPDATED DEMISE	11.05.24

AREA PLAN - LEVEL 01		SK-01
Project number	24031	
Date	11.05.2024	
Drawn by	PEM	
Checked by	JWM	
Scale 1" = 30'-0"		

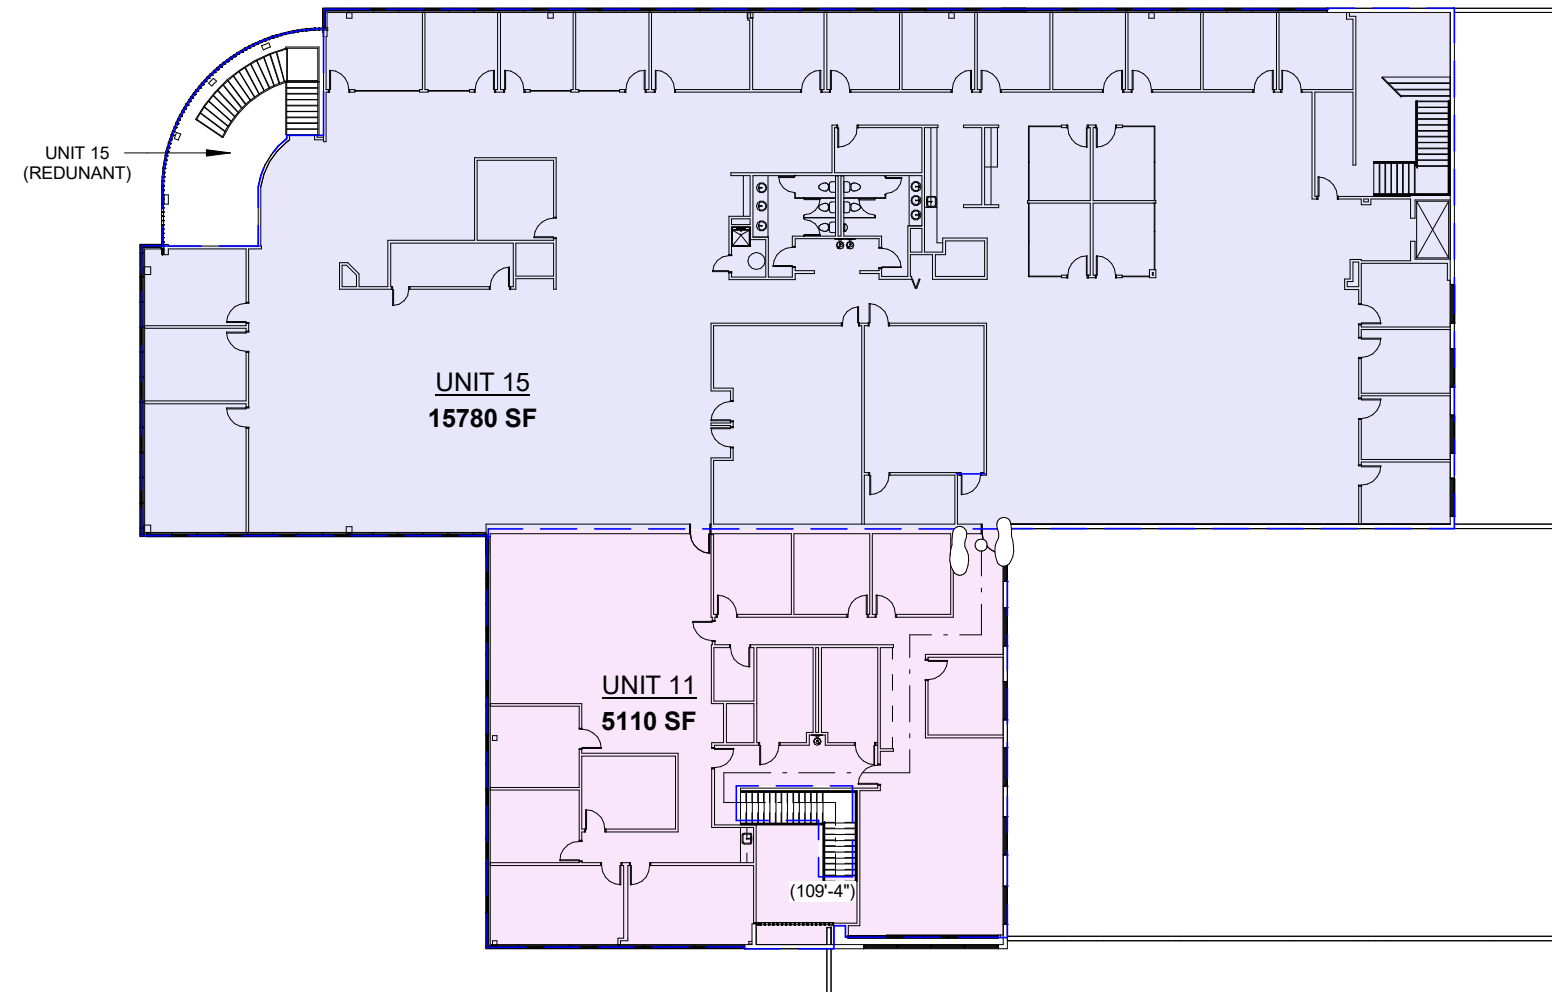

① LEVEL 02
1" = 30'-0"



LINCOLN BUSINESS CENTER
11211 E. ARAPAHOE RD
CENTENNIAL, CO 80112

No.	Description	Date
	SITE WALK	08.22.24
	PRELIM AREAS	08.23.24
	UPDATED DEMISE	11.05.24

AREA PLAN - LEVEL 02		SK-02
Project number	24031	
Date	11.05.2024	
Drawn by	PEM	
Checked by	JWM	
Scale 1" = 30'-0"		