



64,105 SF Industrial For Lease- Downtown Bossier Right off I-20

Brandon Creel

Direct 318.698.3120

Mobile 318.402.5054

BrandonC@sealynet.com**Sealy Real Estate Services**

333 Texas Street, Suite 1050

Shreveport, LA 71101

318.222.8700

www.sealynet.com




Offering Summary

Lease Rate:	\$3.00 SF/yr (NNN)
Building Size:	64,105 SF
Lot Size:	2.74 Acres
Number of Buildings:	2

Location Overview

Strategically located less than 0.5 miles from I-20 and Highway 3 and approximately 0.6 miles from Highway 80, this industrial office property provides seamless access to major transportation routes, ensuring efficient connectivity for distribution and supply chain operations. Positioned just north of the East Bank District and less than five minutes from the Texas Street Bridge connecting to Downtown Shreveport, the property offers convenient access to key interstates and regional highway corridors.

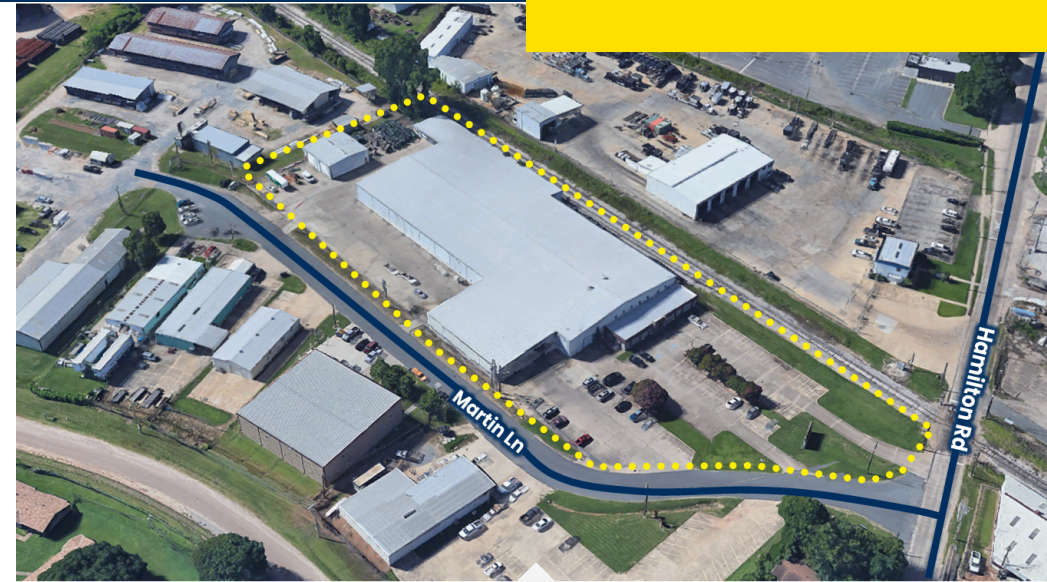


Property Type	Industrial
Property Subtype	Warehouse/Distribution
Central WH Eave Height	19 ft
Central WH Center Height	24 ft
Year Built	1981

The industrial property at 410 Hamilton Road features a warehouse with a clear height of 19 feet and an adjacent two-story office area. The office space includes 19 offices, 2 conference rooms (one with a kitchenette), 2 storage rooms, a reception area, and additional workspace in the drive-through loading area, which also includes 2 offices and 3 storage rooms. The property is equipped with multiple drive-through doors, including 2 overhead doors in the loading area, 4 in the back shop, and 4 at the truck dock, ensuring efficient access and functionality for various operations.

• **The property includes:**

- 55,838 SF Total Warehouse with 3 (10' x 10') Overhead Doors and 4 (10' x 10') Dock Doors
- 45,681 SF – Central Main Warehouse
- 6,500 SF Drive-Through loading area with (2) 14' x 14' Overhead Doors
- 2,500 SF Detached Storage/Shop Building with (4) 10' x 10' Overhead Doors
- 552 SF – Corridor
- 605 SF – Break Room
- 8,267 SF Total Office Space (Office 1: 4,330 SF , Office 2: 3,937 SF)

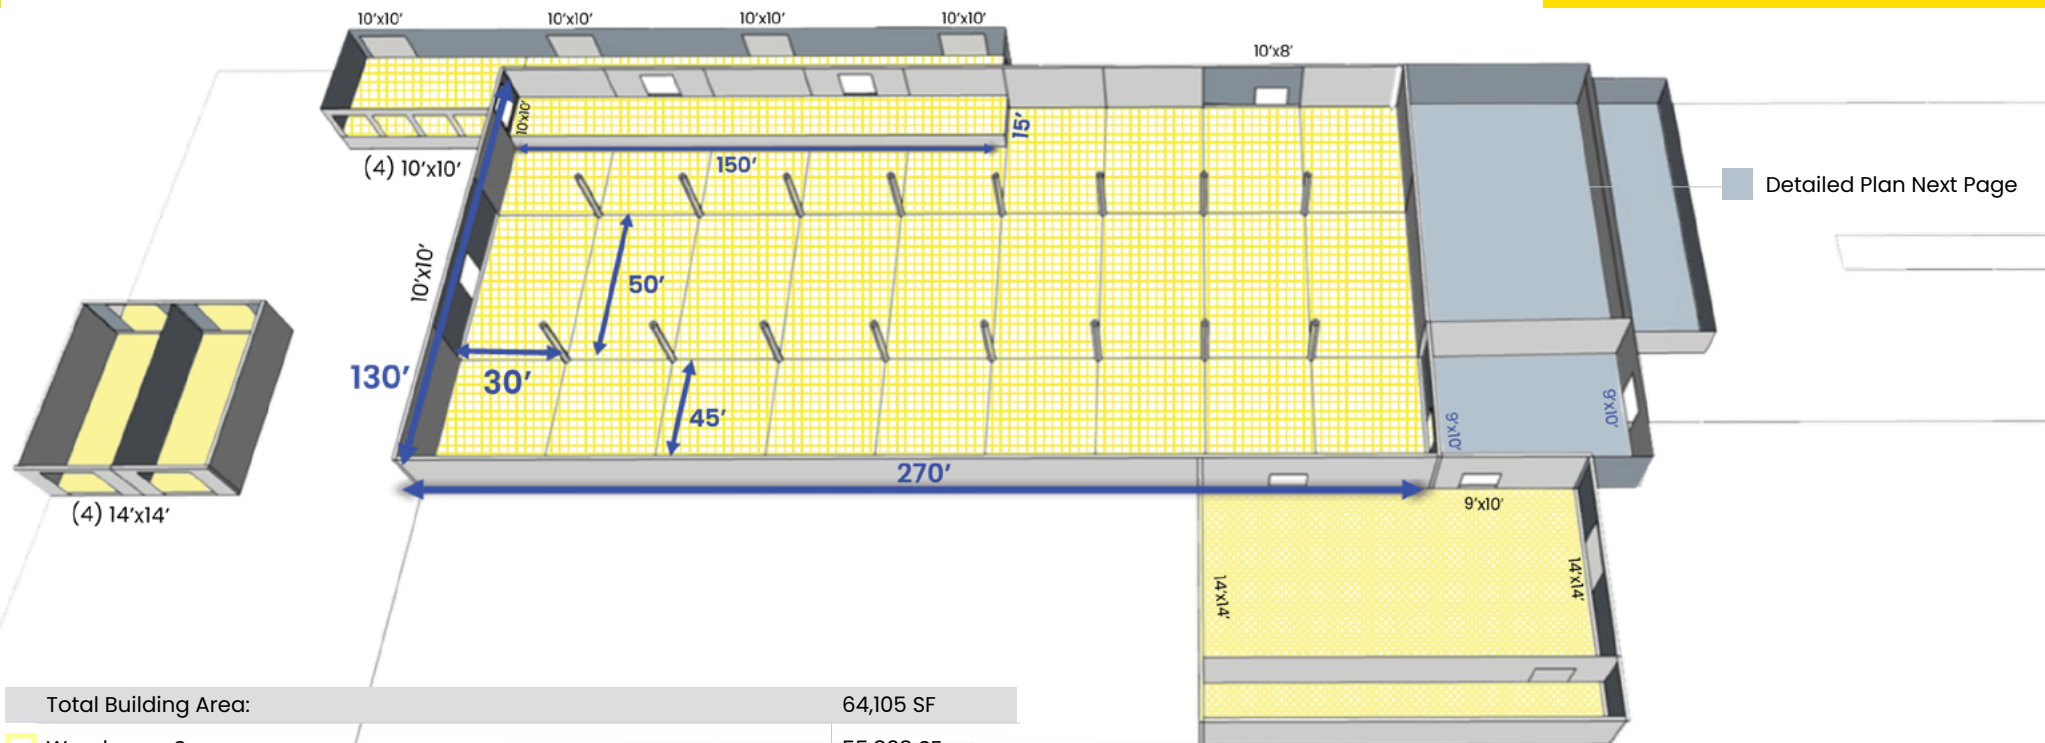

Total Building Area: 64,105 SF


 Warehouse Space:	55,838 SF
 Central Warehouse	45,681 SF
 Drive-Through Loading Area With (2) 14' X 14' Overhead Doors	6,500 SF
 Detached Storage/Shop Building With (4) 10' X 10' Overhead Doors	2,500 SF
 Corridor	552 SF
 Breakroom	605 SF
 Total Office	8,267 SF
 Office 1	4,330 SF
 Office 2	3,937 SF

**Click
Here**

**To View Rudimentary
Conceptual 3D Sketch-up Plans**



All information set forth in has been obtained from the owner, personal observation, or other reliable sources. Sealy Real Estate Services, LLC does not guarantee the accuracy of this information and makes no representations or warranties, expressed or implied, in this brochure. Information contained herein is subject to change without notice. Plan depicted above is conceptual and for illustrative and discussion purposes only. All site sizes are subject to confirmation, not to scale, and do not convey accurate dimensional measurements or accuracy. The above is for internal discussion purposes and not to be publicly marketed or duplicated for promotional purposes.

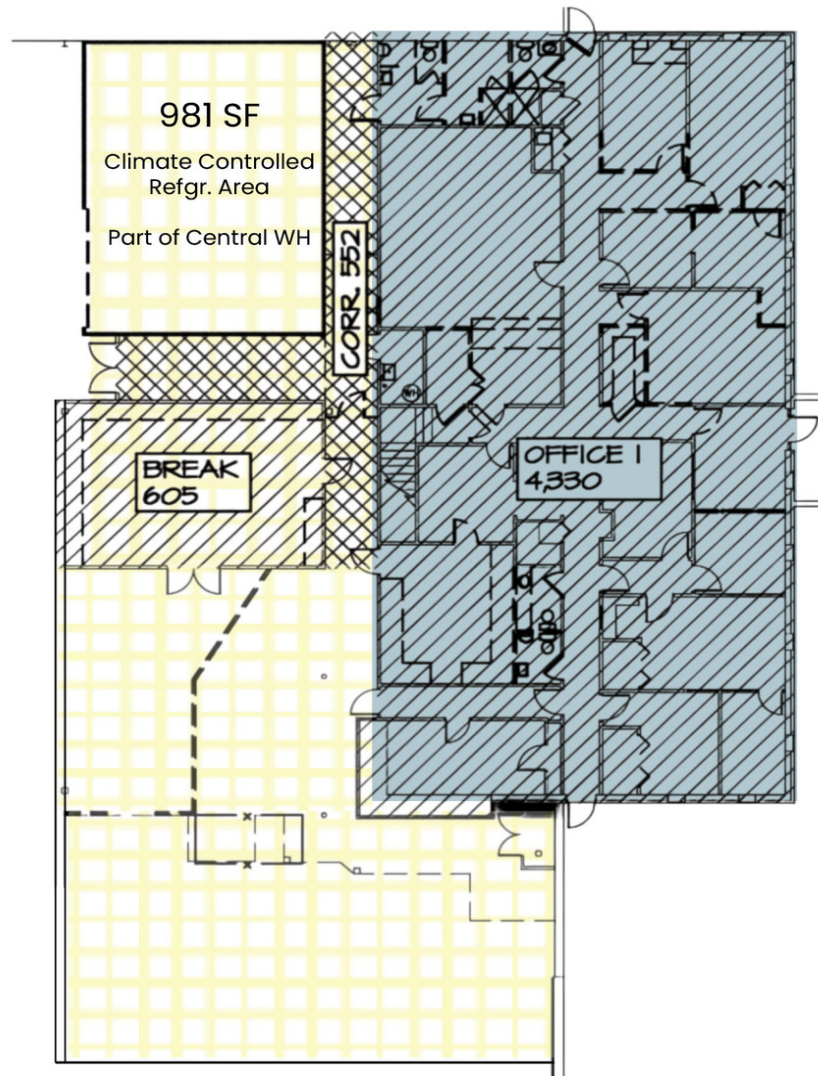

Corridor	552 SF
Breakroom	605 SF
Total Office	8,267 SF
Office 1	4,330 SF
Office 2	3,937 SF

