


MATCHLINE A-A

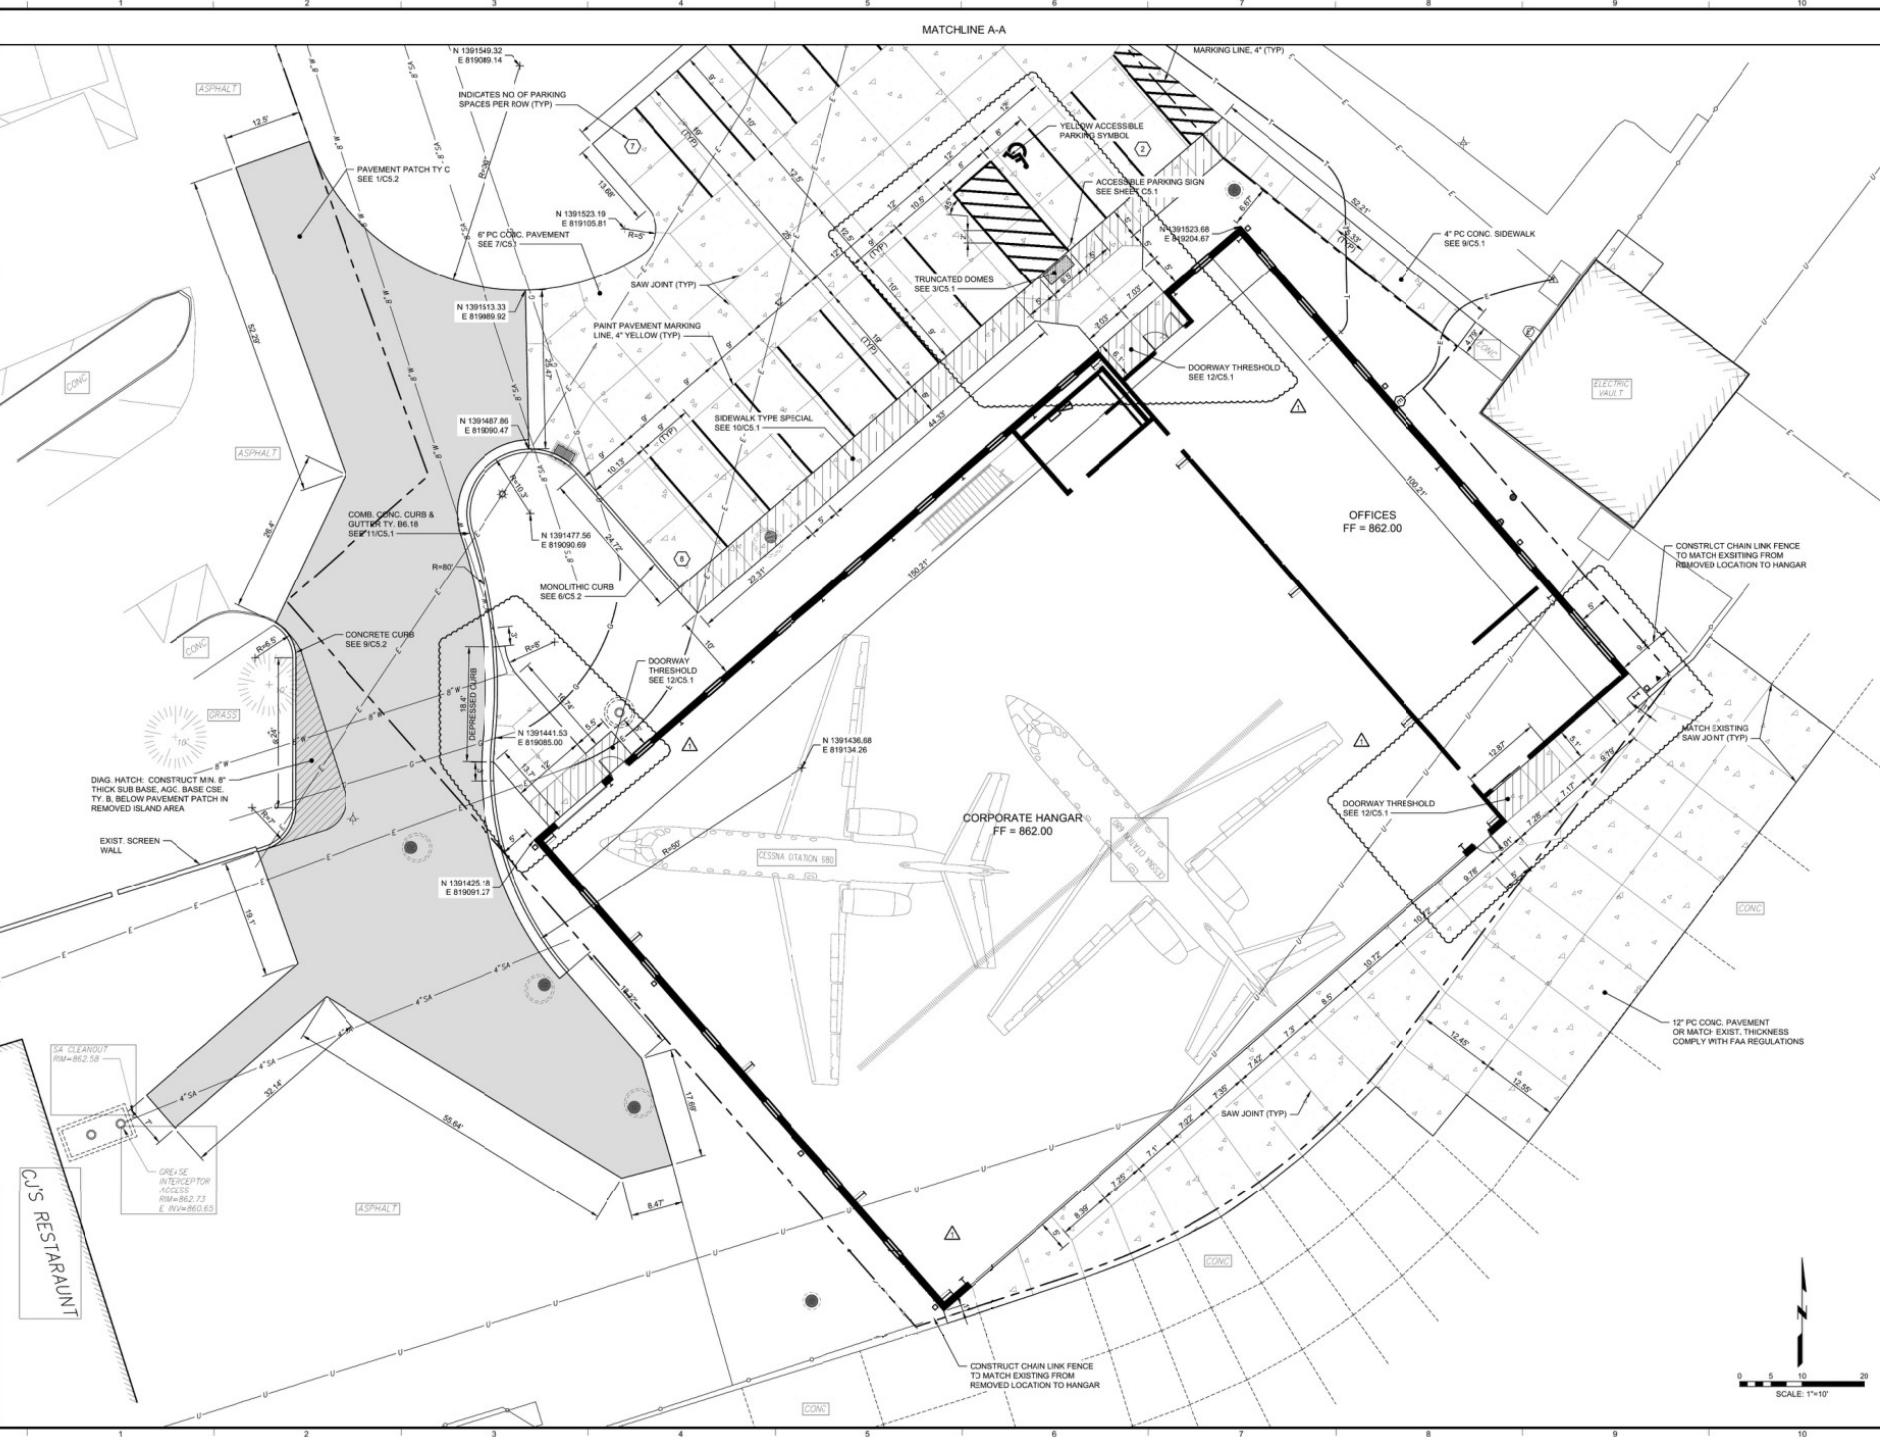

**New Hangar**

2907 E. Empire Street  
Bloomington, Illinois

Date: 6/10/2016

Design/Drawn:

Reviewed:

Book No.: 2851

**SITE LAYOUT PLAN SOUTH**

SHEET NUMBER

**C2.1**

Project No.:

