


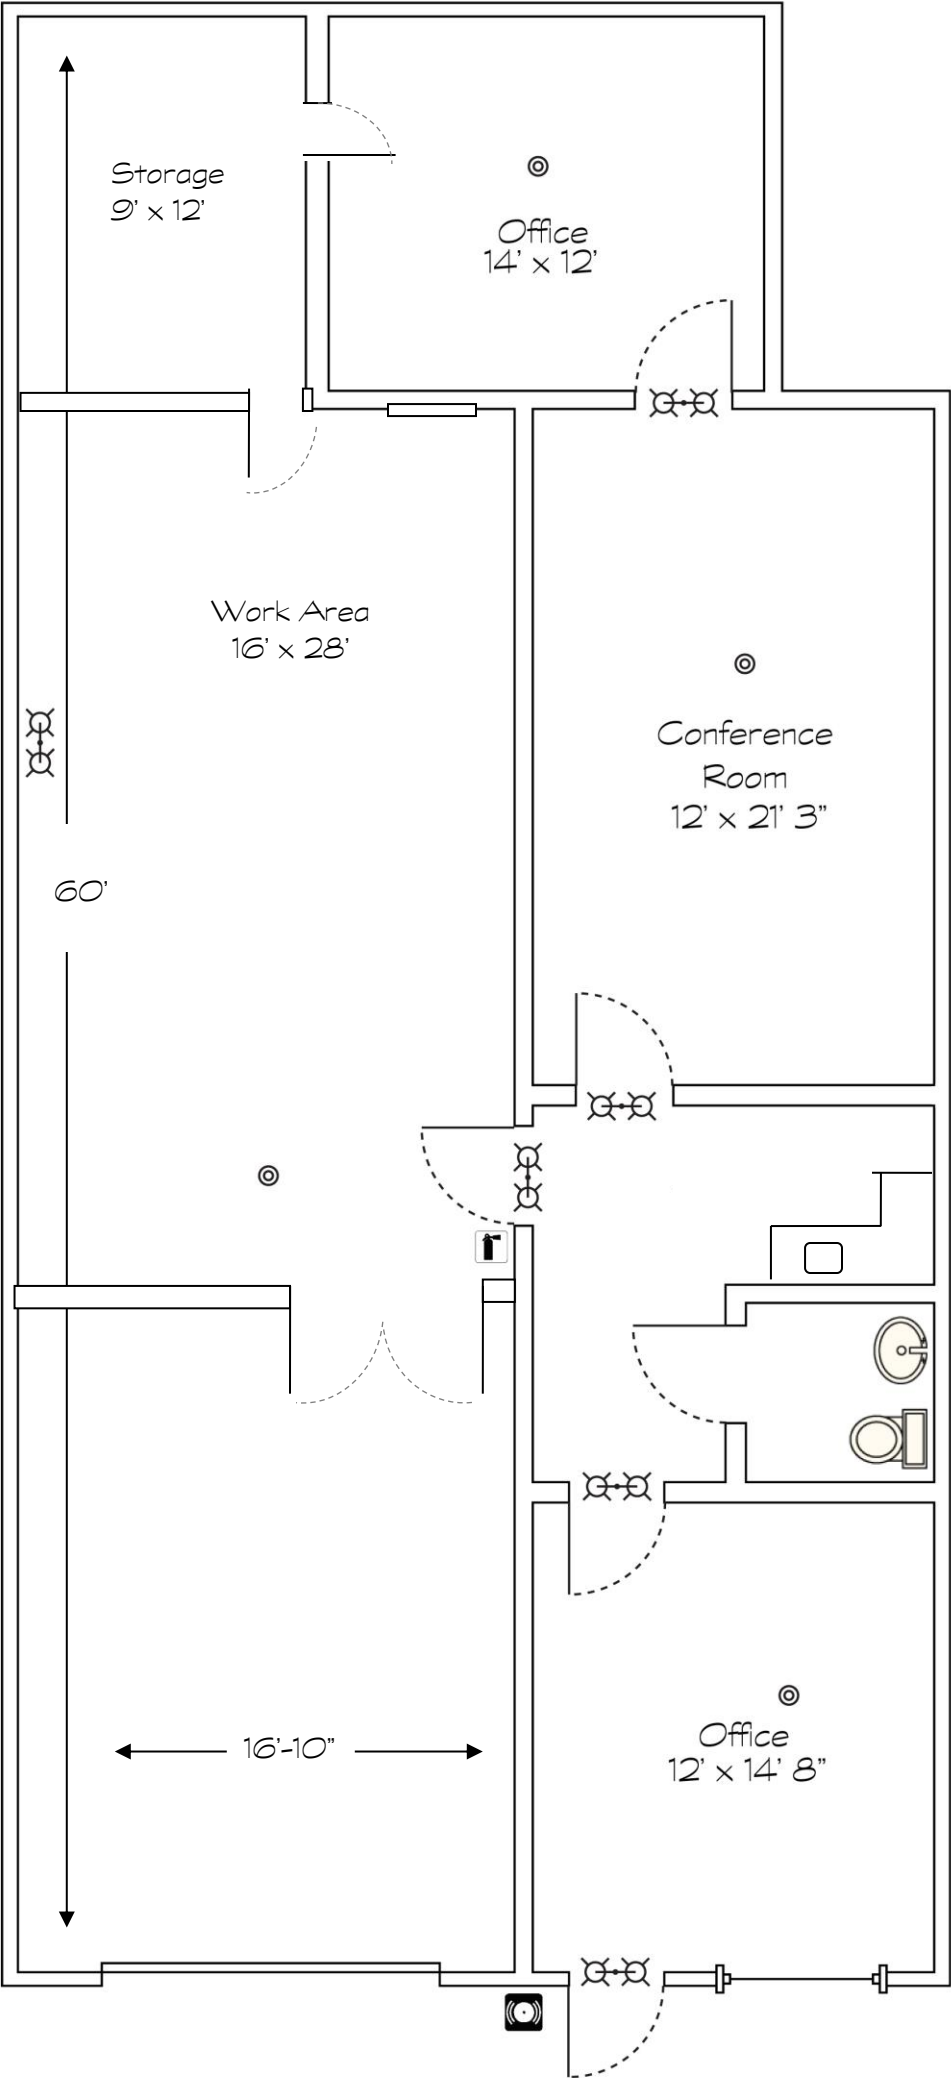

	Fire Extinguisher
	Exit Sign
	Emergency Light
	Strobe Horn
	Fire & Emergency Light
	Smoke Detector

EXISTING SMOKE DETECTORS
TIED TO ELECTRICAL BREAKER
TO RING OUTSIDE HORN

CHAPEL TRAIL COMMERCE CENTER II
TENANT: RESURFACE WRAPS LLC
20911 Johnson Street – UNIT 117
APPROX. 1,730 SF
NO INTERIOR MODIFICATION
NO CHANGE OF USE