


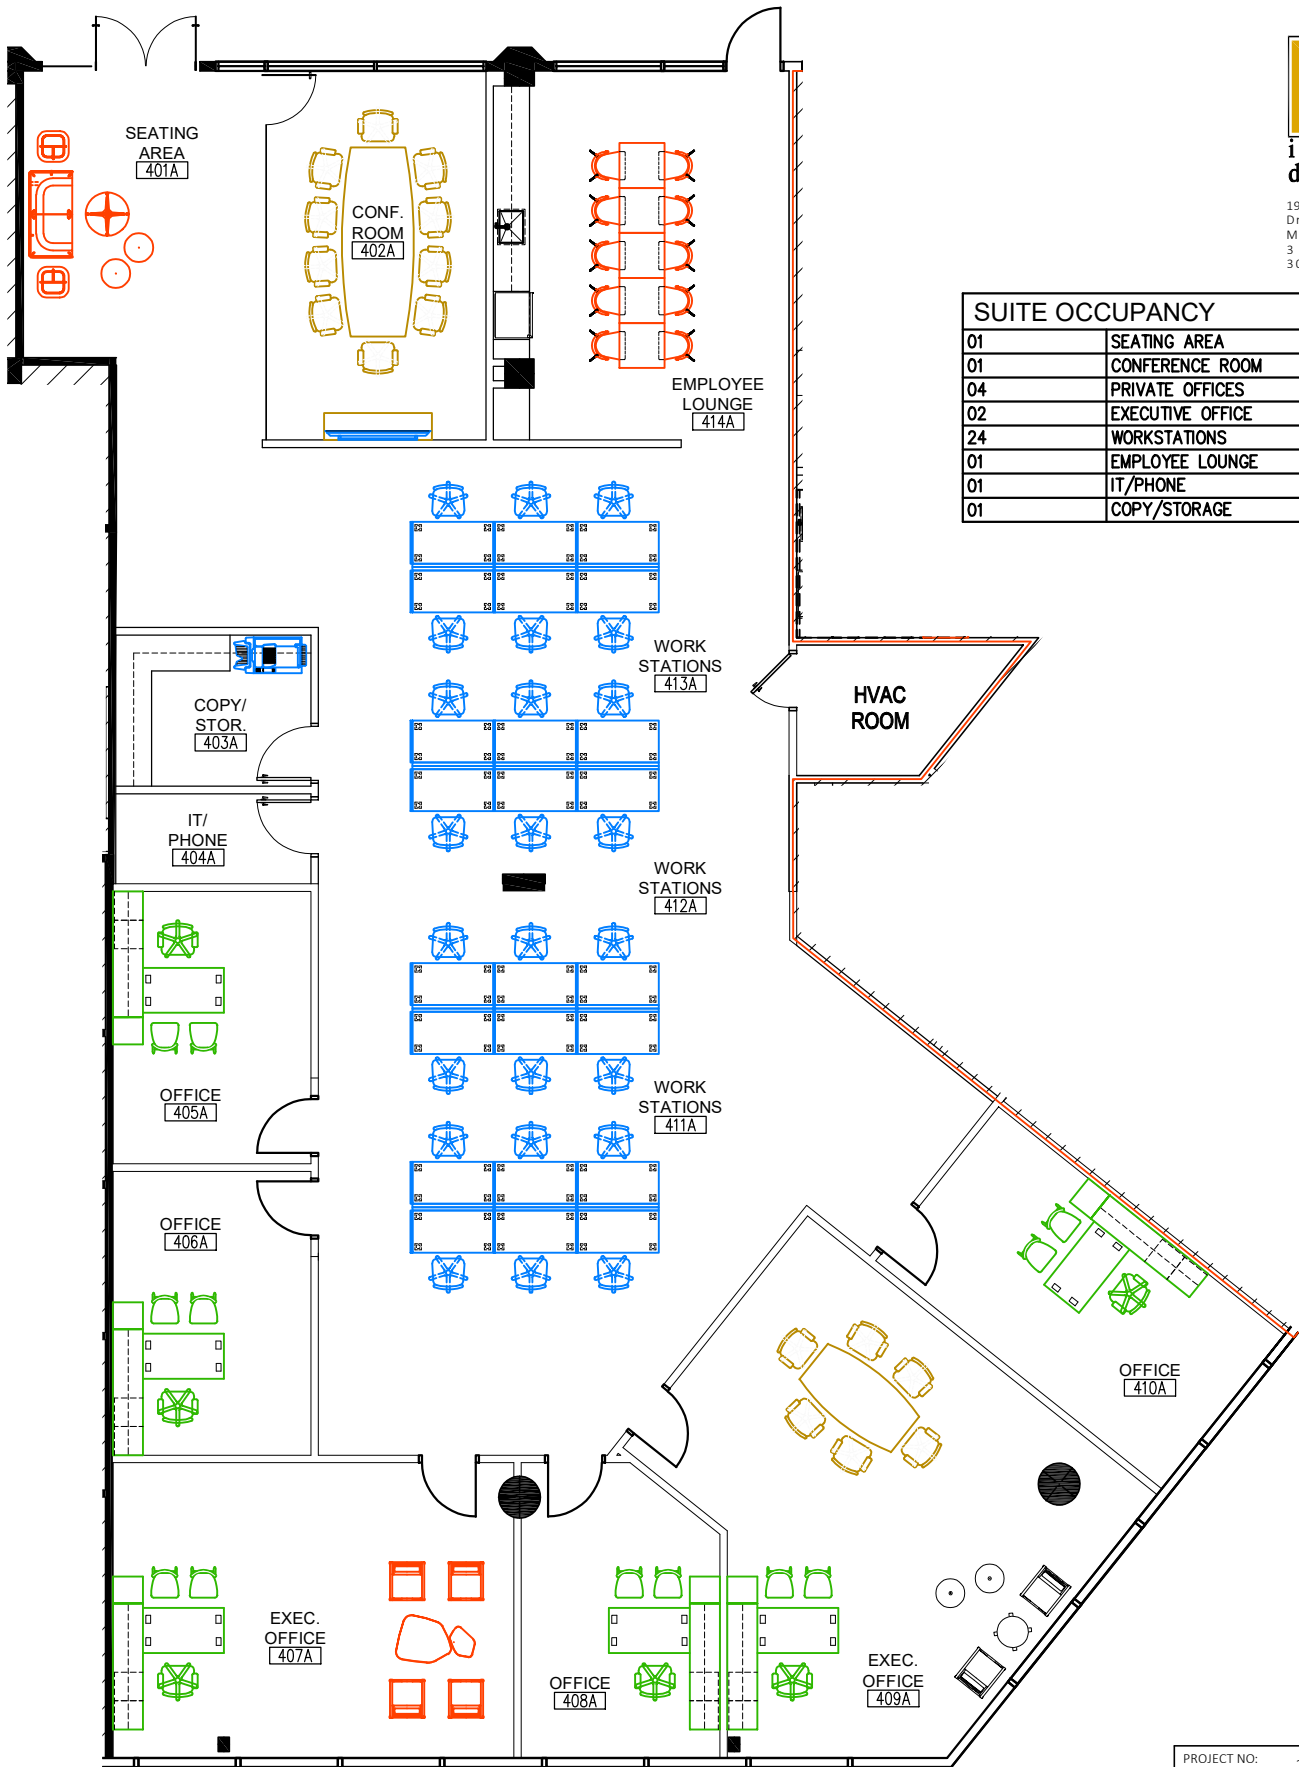

insight
design

1900 N. Bayshore
Drive - #204-A
Miami, Florida
3 3 1 3 2
305.545.4964

SUITE OCCUPANCY	
01	SEATING AREA
01	CONFERENCE ROOM
04	PRIVATE OFFICES
02	EXECUTIVE OFFICE
24	WORKSTATIONS
01	EMPLOYEE LOUNGE
01	IT/PHONE
01	COPY/STORAGE



1515 S. FEDERAL HIGHWAY

4TH FLOOR

SUITE PH-3 / PROPOSED SPACE PLAN



PROJECT NO:	2210-21
DRAWN BY:	I.M.
DATE:	09/11/25
SCALE:	N.T.S.
SHEET NO:	SK-1