
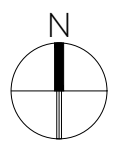
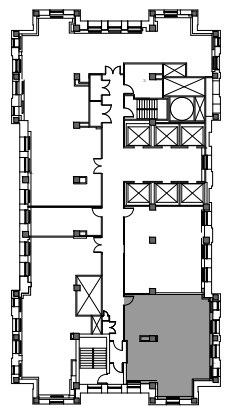


141WJ-036-EC


 


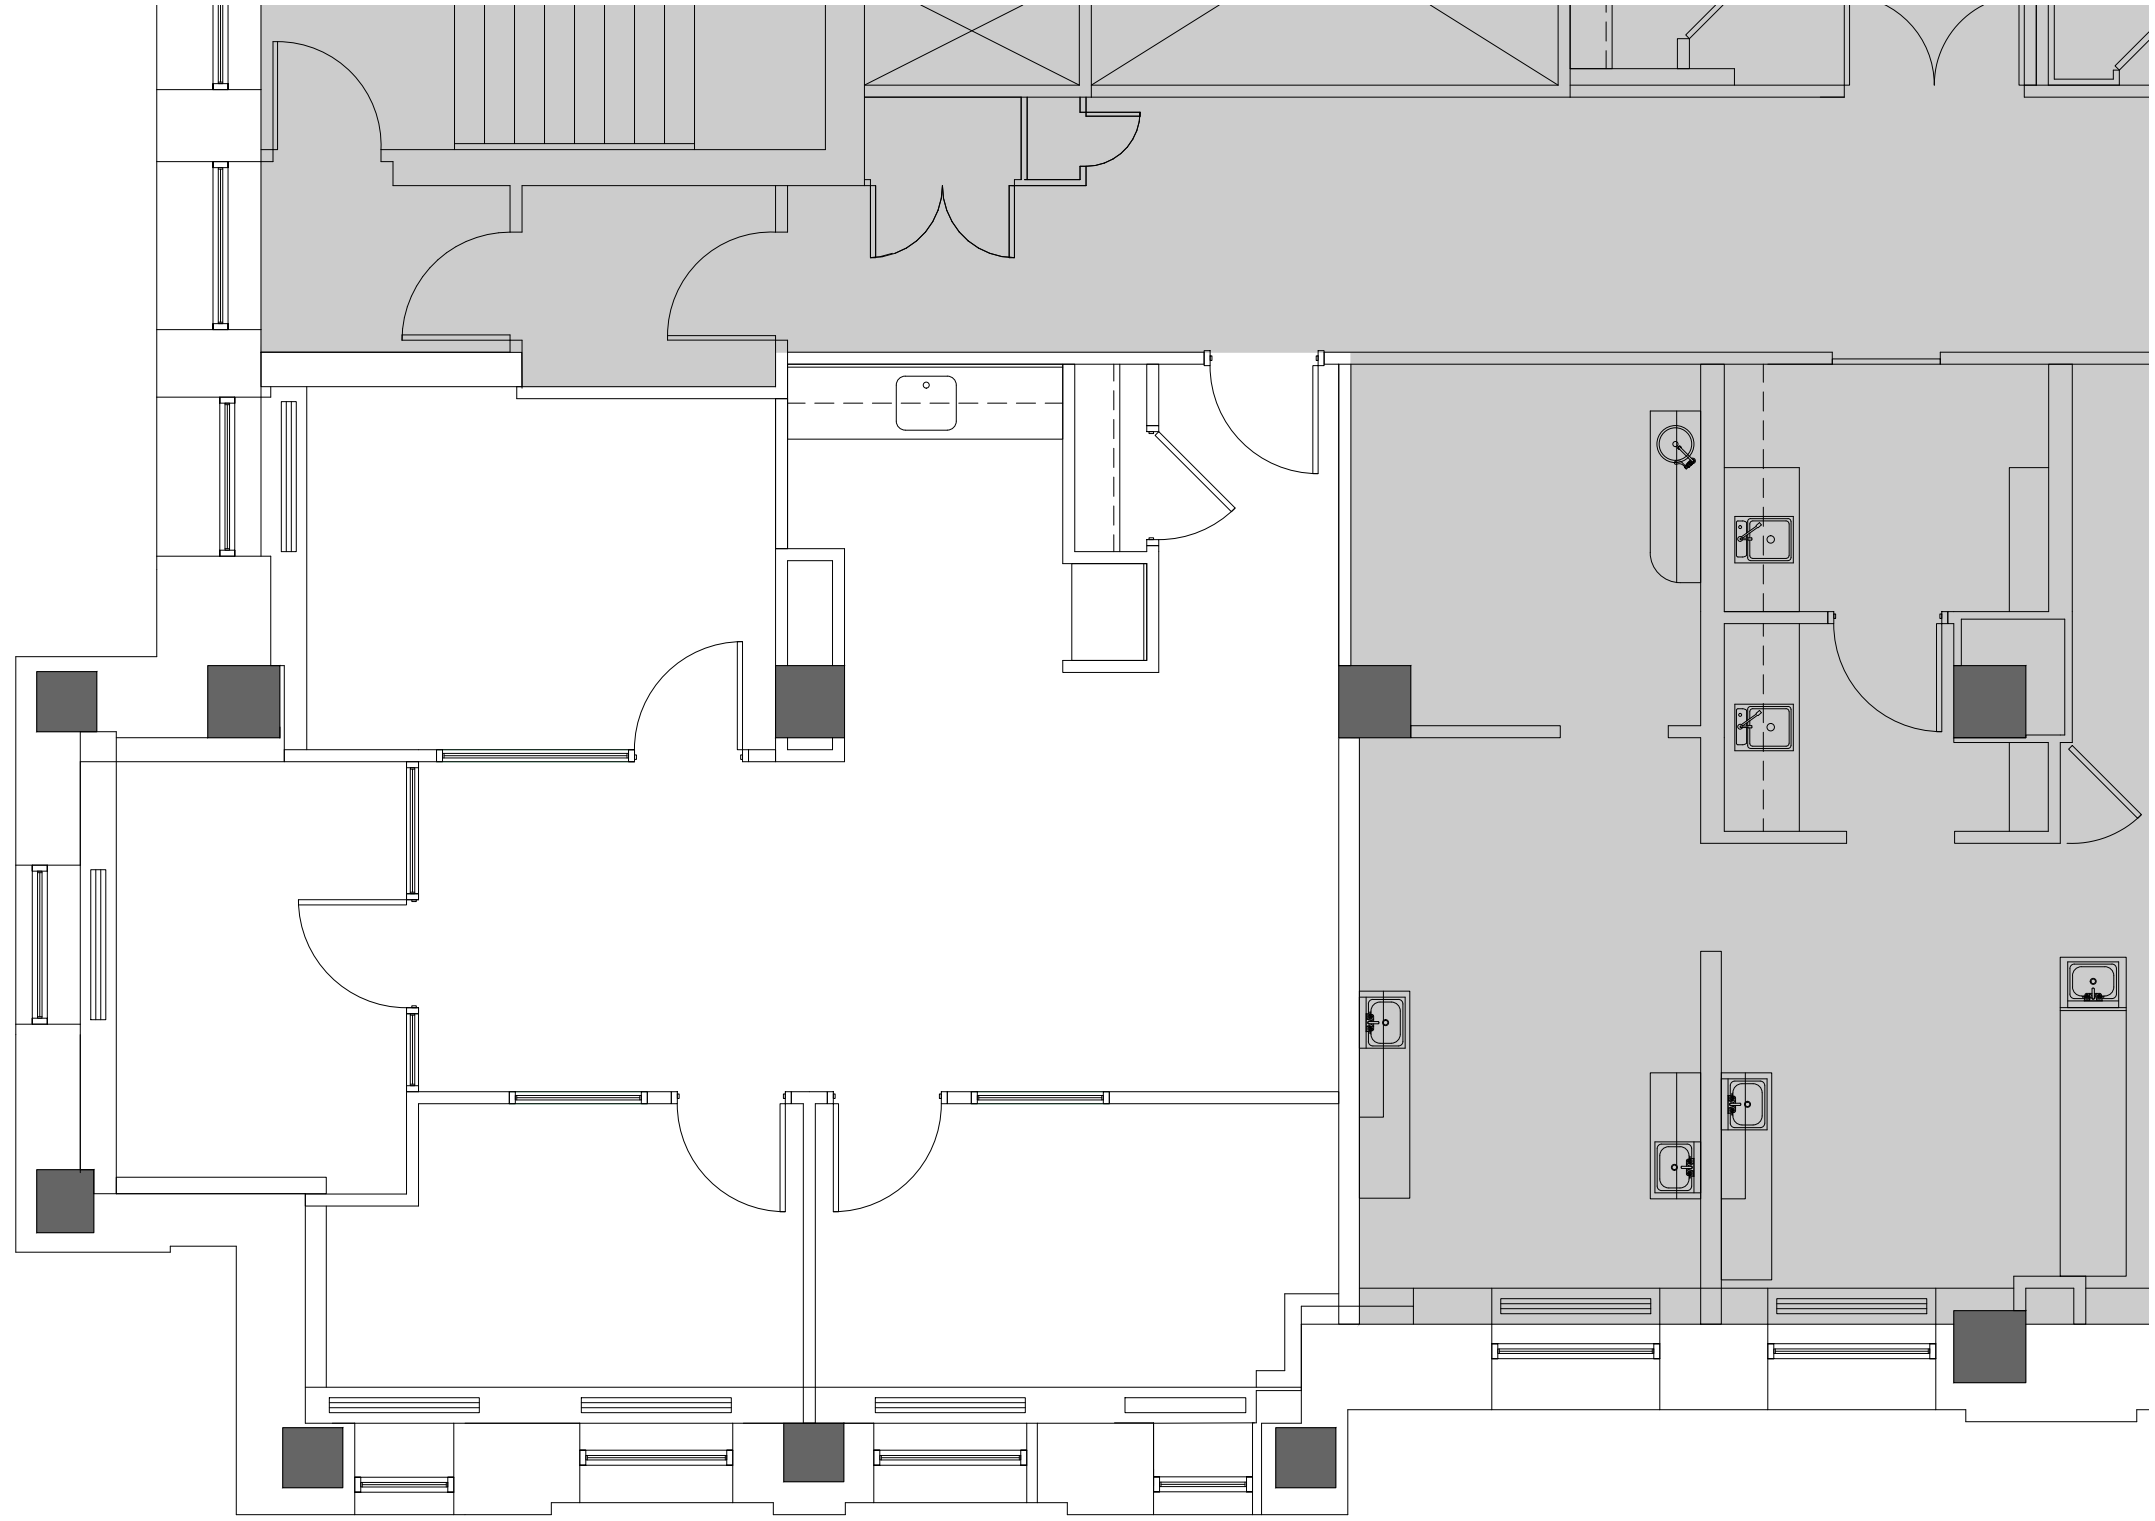

EXISTING  
CONDITIONS  
Project Name  
26-CBOT-1007  
Project Number

Suite 3636  
Title  
1.23.26  
Date

3/16" = 1'-0"  
Scale

WALL TYPE LEGEND:

-  • EXISTING FULL HT. PARTITIONS
  -  • NEW FULL HEIGHT PARTITIONS
  -  • PARTITIONS TO BE REMOVED
  -  • FURNITURE, FURNITURE PARTITIONS, AND EQUIPMENT BY TENANT
- NOTE:  
• ROOM DIMENSIONS ARE APPROXIMATE. FIELD VERIFY FOR CRITICAL DIMENSIONS.  
• FURNITURE MIGHT NOT REPRESENT EXISTING OR FUTURE SELECTION.



EC.01 (S3636)  
Sheet number