
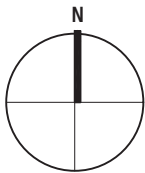


LEGEND

- (E) WALL CONSTRUCTION
- (E) WINDOW

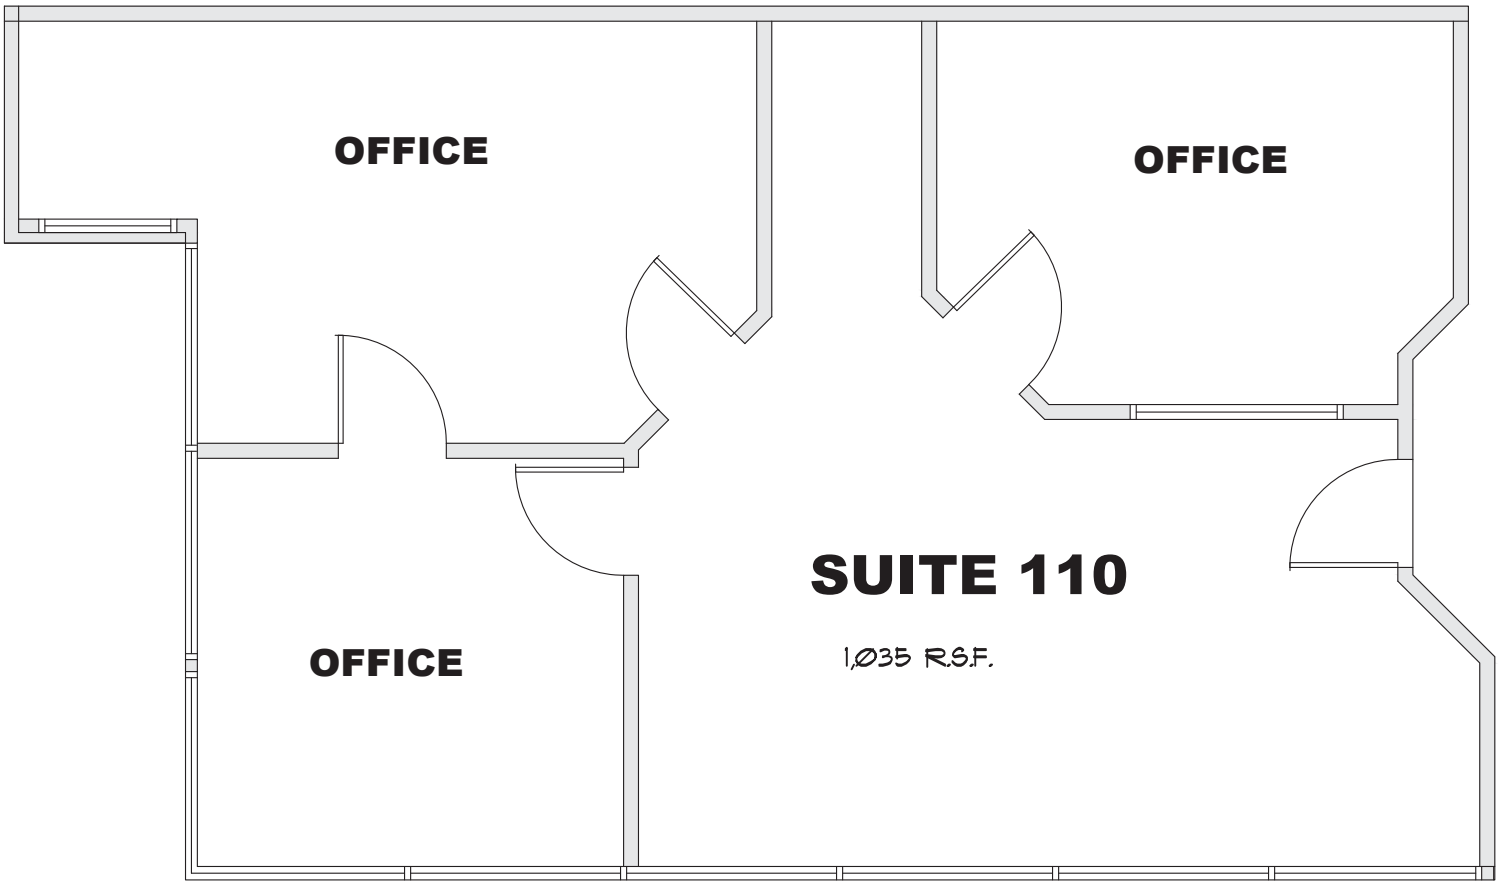

EXISTING
CONDITIONS PLAN

SCALE: 3/16"=1'-0"
PROJ. NO. 22.23
DATE: 8.22.2022

AS-7



banducci associates architects, inc.

EXISTING CONDITIONS PLAN FOR:
SUITE 110
2600 KITTY HAWK RD.
LIVERMORE, CA

