

5615 E. LA PALMA AVE.

ANAHEIM, CALIFORNIA




±54,566 SQ. FT. FOR SALE
FREESTANDING MANUFACTURING / DISTRIBUTION BUILDING

Voit
REAL ESTATE SERVICES

HV HEFNER
VERNICK
TEAM


PROPERTY FEATURES

- ± 54,566 Sq. Ft. Manufacturing / Distribution Facility
- ± 24,934 Sq. Ft. of Two-Story Office
 - ±13,152 Sq. Ft. First Floor Office
 - ±11,782 Sq. Ft. Second Floor Office
- Extensive Power Distribution: 1,600 Amps of 277/480 Volt Power (Verify)
- Four (4) Grade Level Loading Doors (Expandable to 7)
- Two (2) Dock High Loading Doors w/ Pit Levelers
- Large Fenced Yard Area
- Fire Sprinklers (.45/3,000 GPM)
- ± 2.86 Acres of Land Area
- 125 Parking Stalls (2.27:1,000 Ratio)
- ± 18' Minimum Warehouse Clearance
- Two (2) Shop Restrooms
- Four (4) Office Restrooms
- ± 9,096 Sq. Ft. of Bonus Covered/ Secured Exterior Storage
- Roof Coating Over Warehouse Installed in 2021 (20-yr Warranty)
- All Skylights Replaced in 2021
- Significant Natural Gas Supply
- Located in Highly Desirable North Orange County Submarket
- Excellent Access to the 91, 57, 55 and 241 Freeways
- Well Manicured Professional Business Park Environment

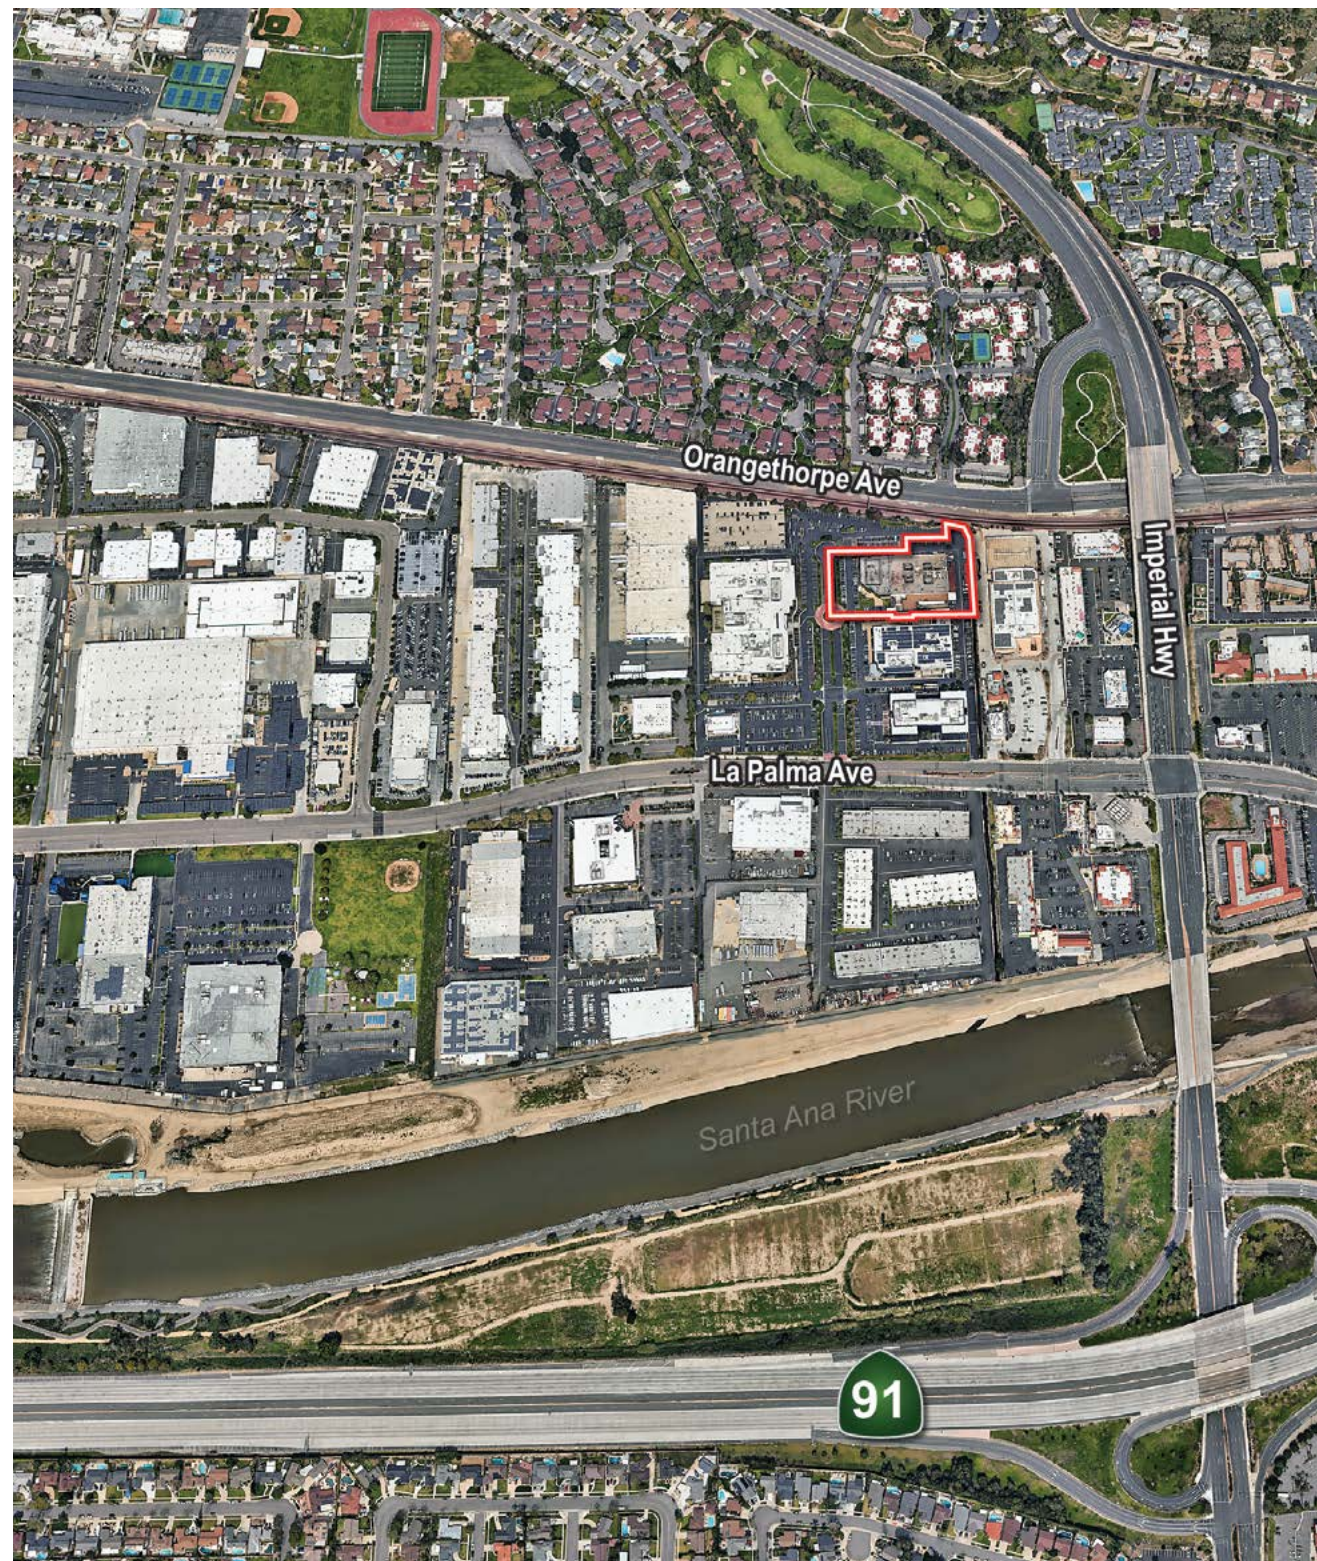


SITE PLAN
NOT TO SCALE

**SECOND
FLOOR OFFICE**

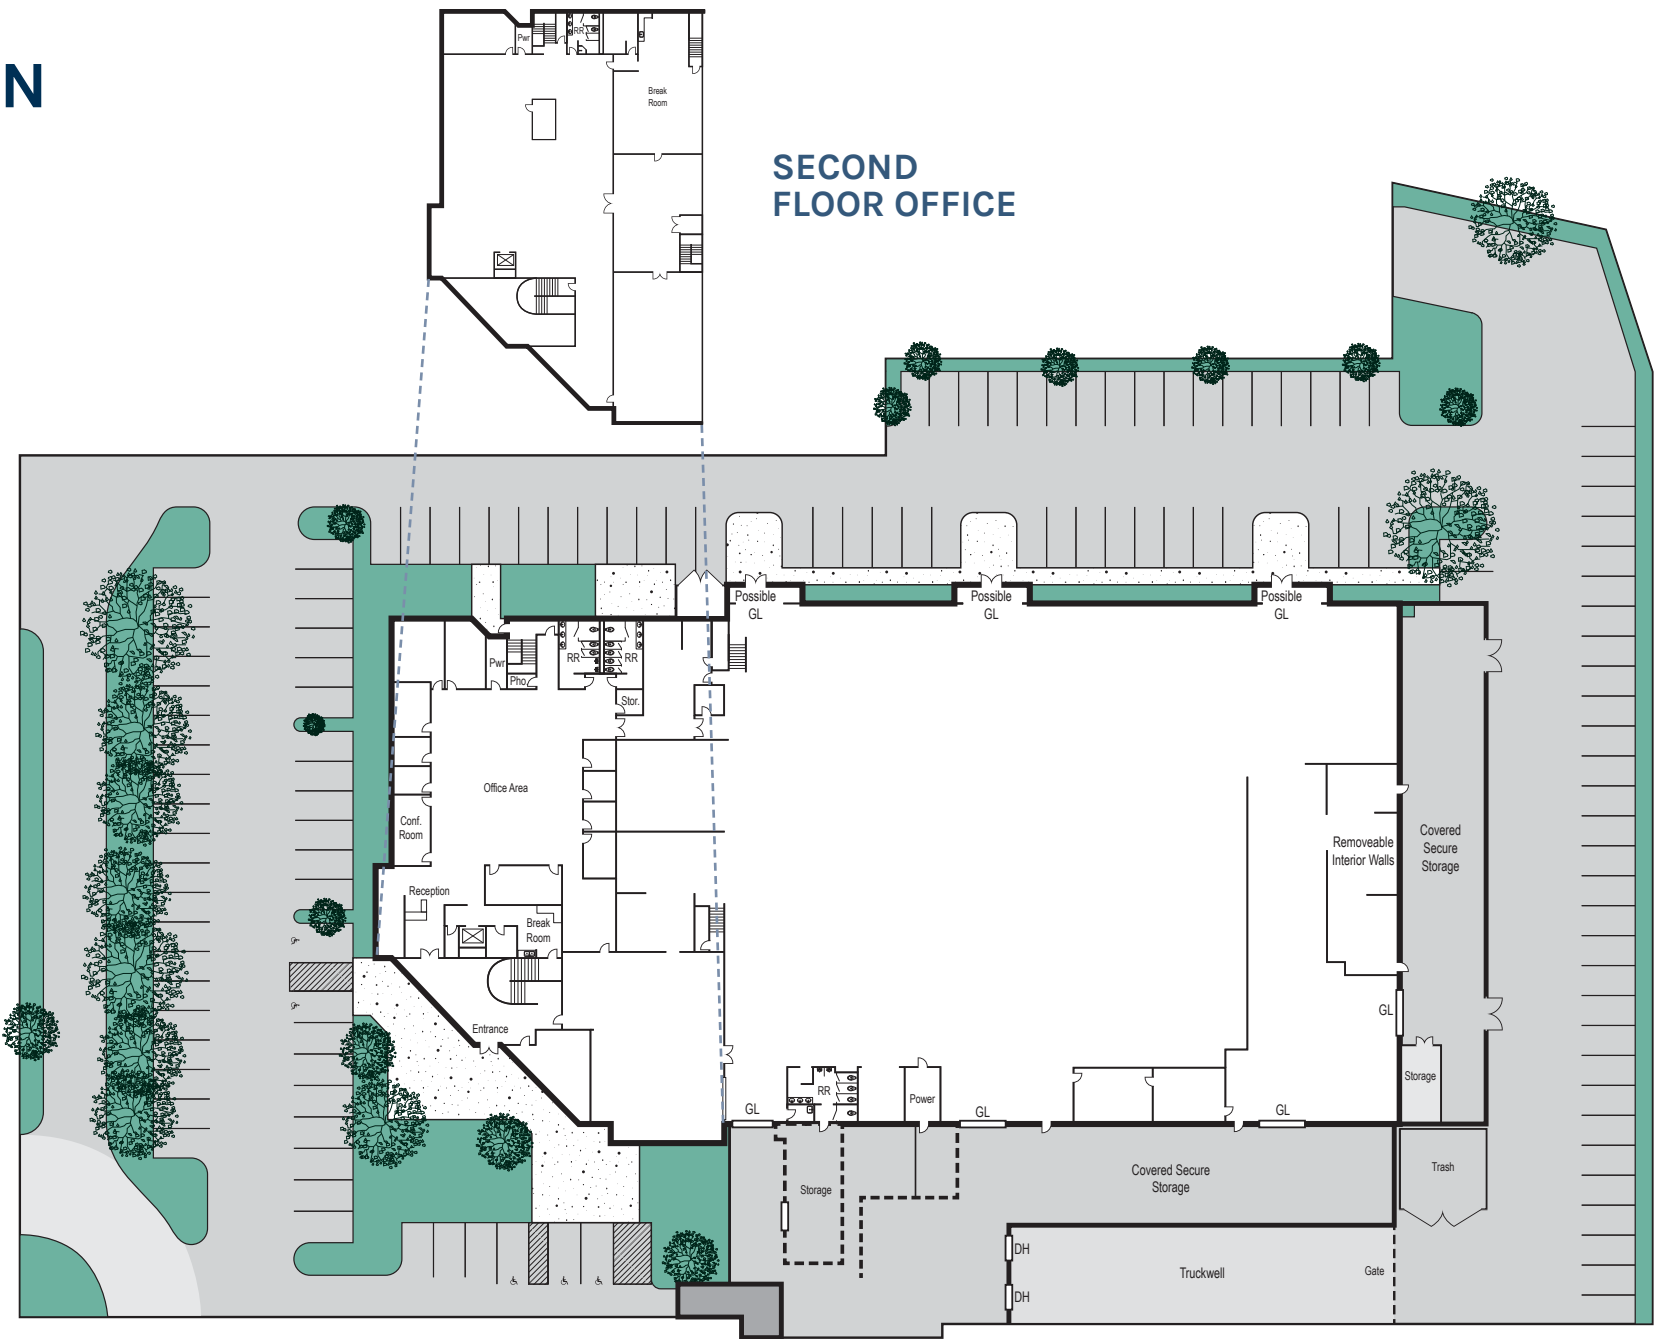


OFFICE PLAN

NOT TO SCALE

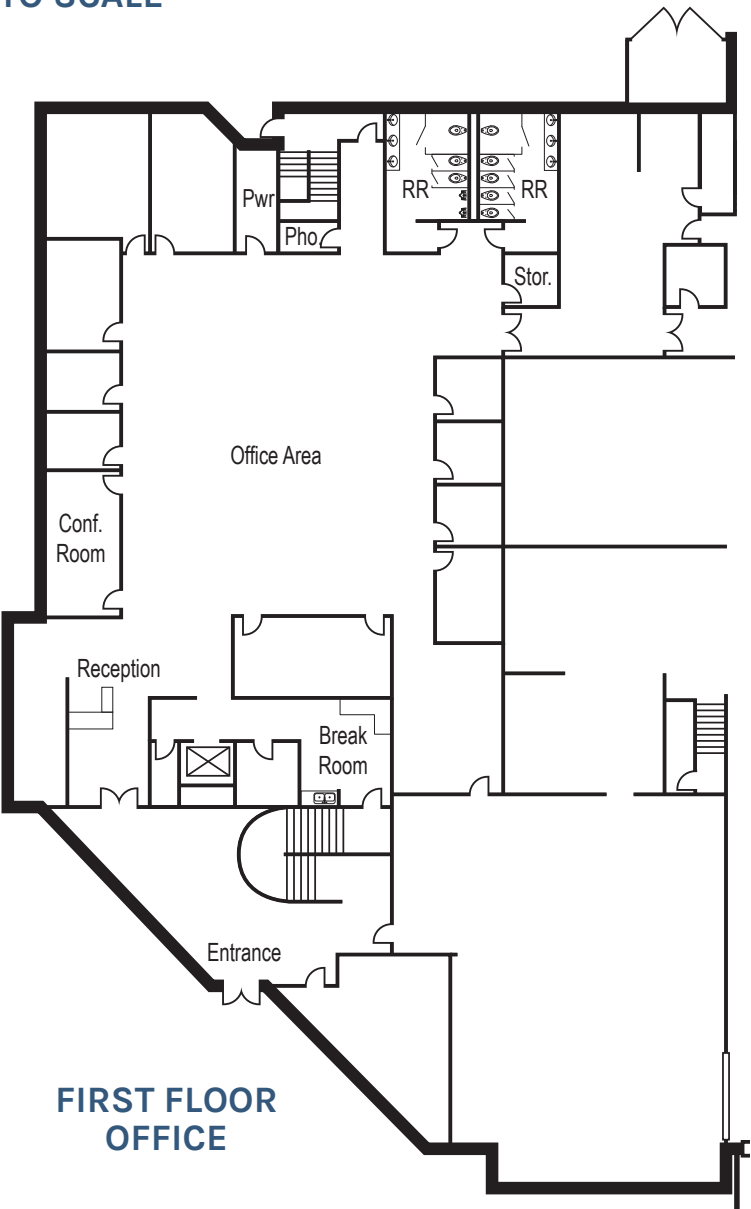

FIRST FLOOR
OFFICE

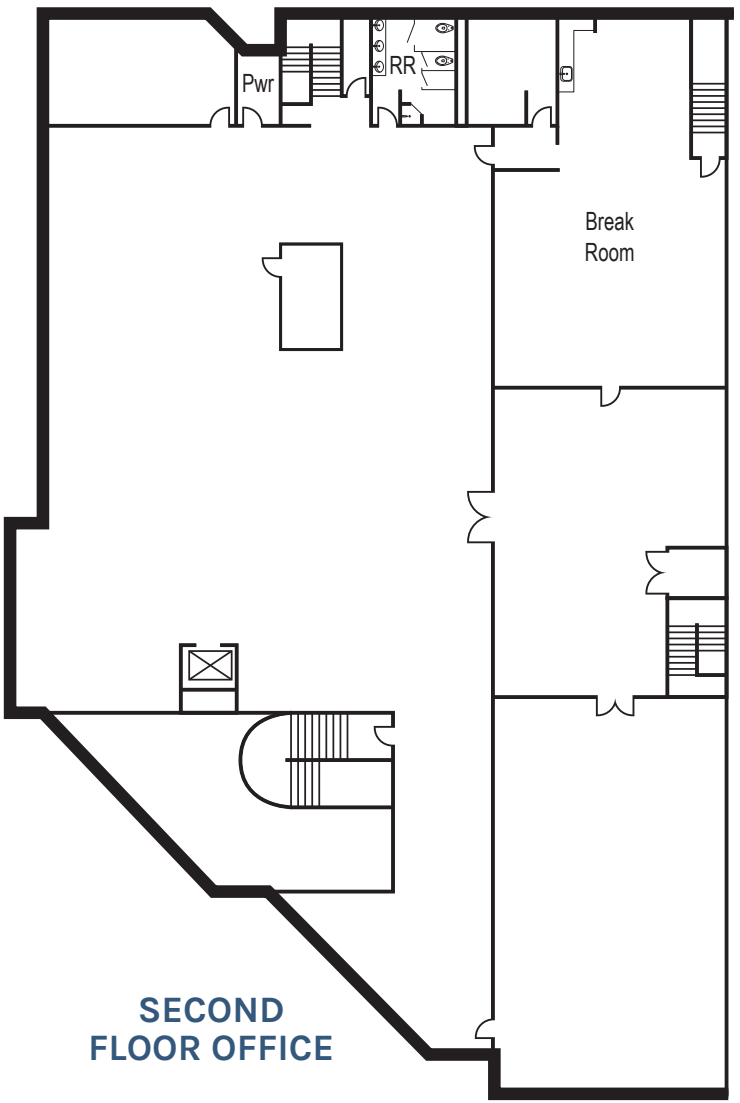


SECOND FLOOR
OFFICE

ADDITIONAL PHOTOS



DRIVE TIMES & POPULATION DENSITY MAP

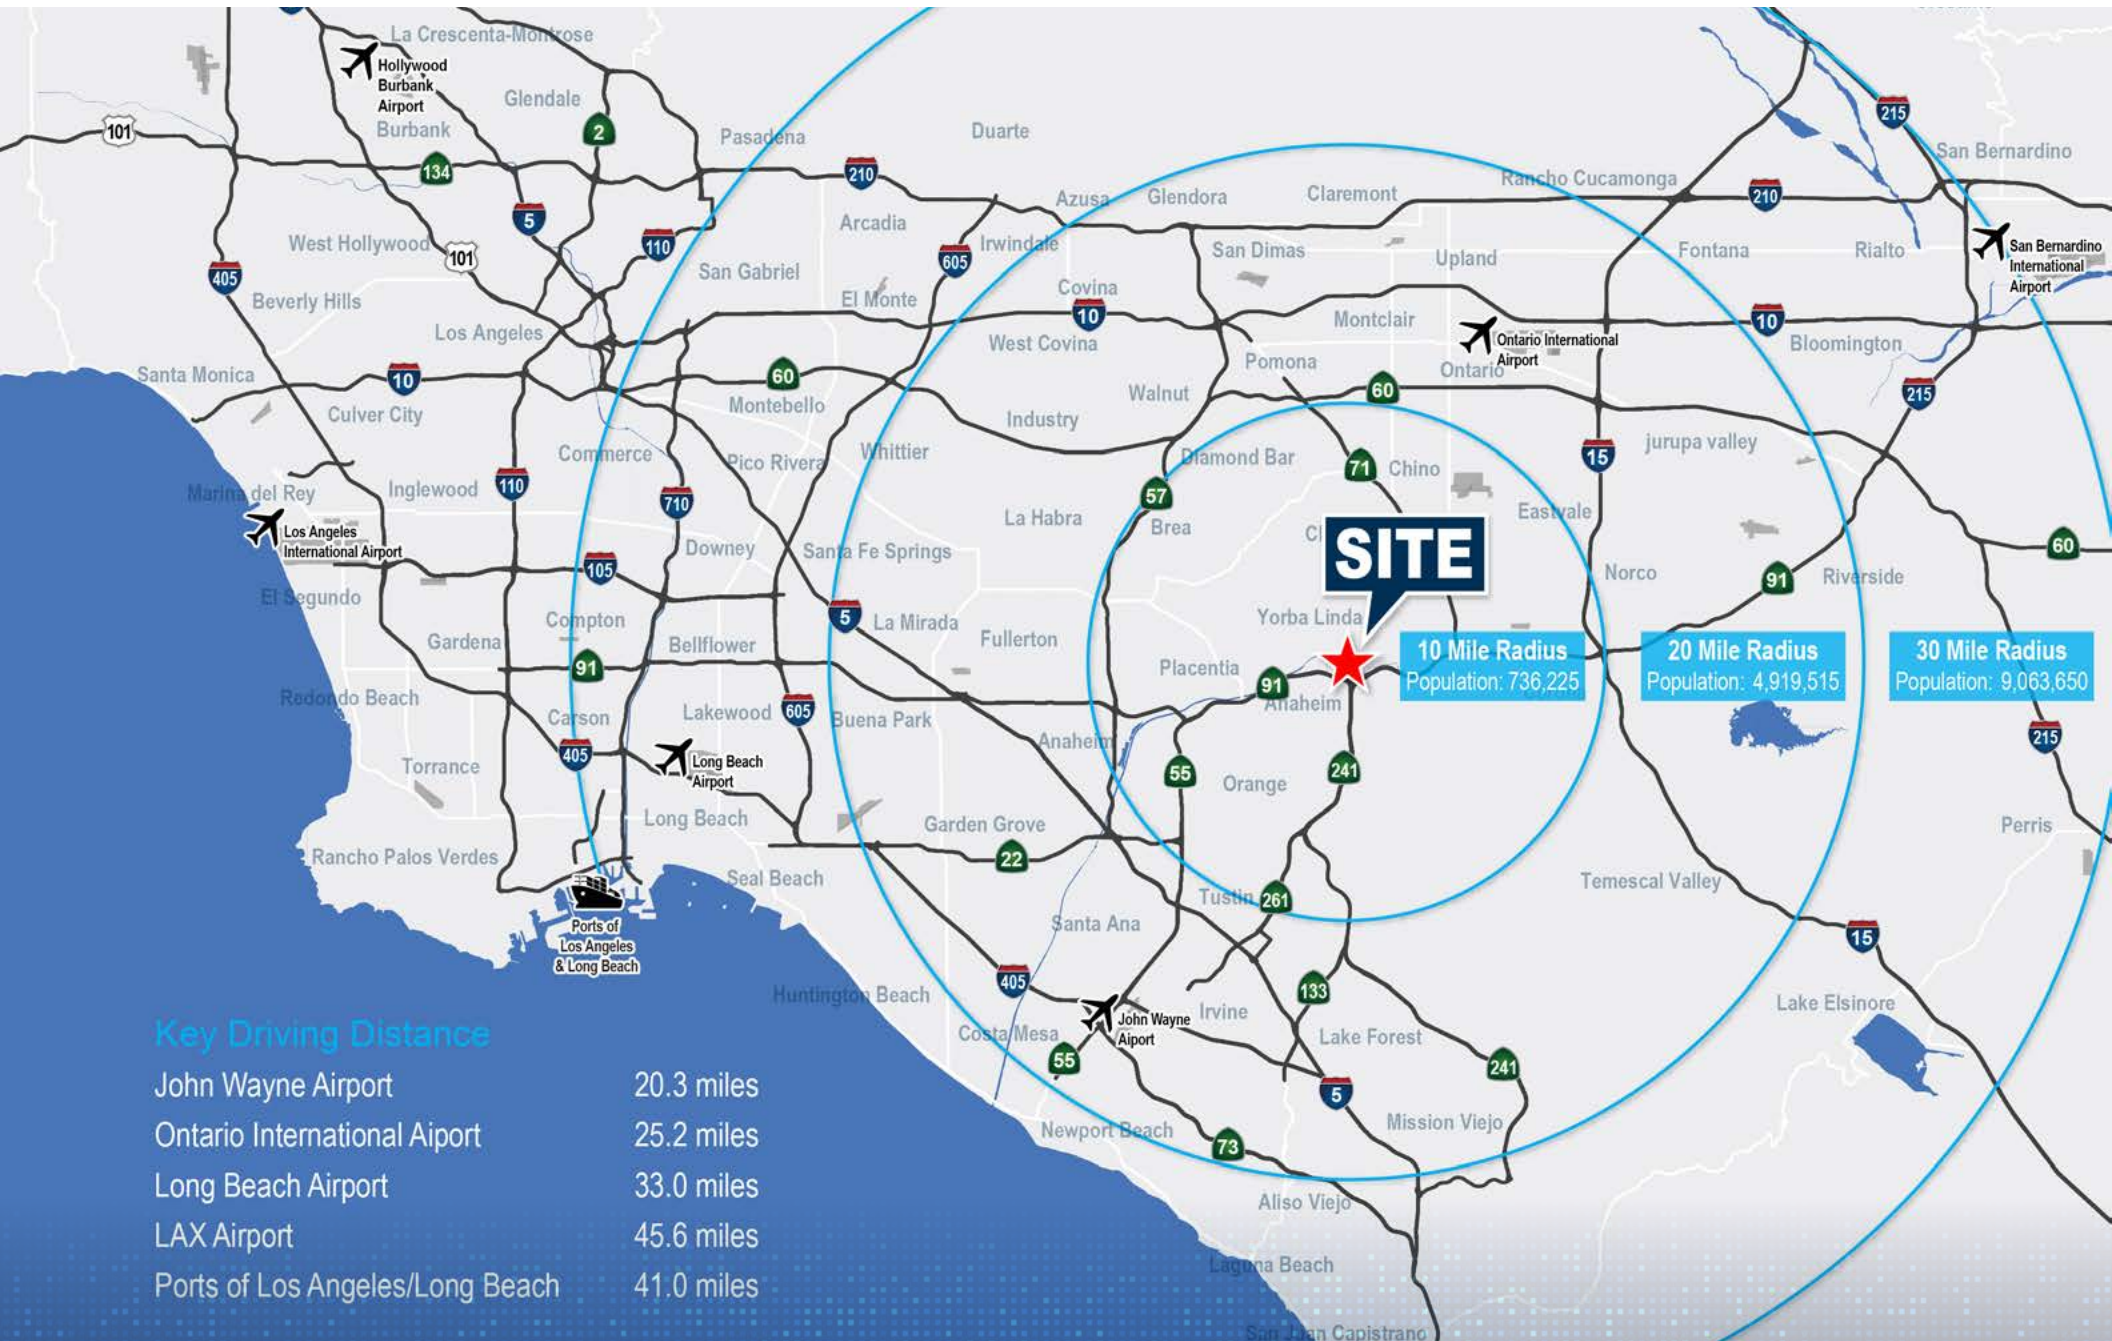

5615 E. LA PALMA AVE.

ANAHEIM, CALIFORNIA



MIKE HEFNER, SIOR
Executive Vice President
P 714.935.2331
MHefner@voitco.com
Lic # 00857352

MIKE VERNICK, SIOR
Senior Vice President
P 714.935.2354
MVernick@voitco.com
Lic # 01420885

Voit
REAL ESTATE SERVICES



**HEFNER
VERNICK
TEAM**

2400 E. Katella Avenue, Suite 750, Anaheim, CA 92806
714.978.7880 | 714.978.9431 Fax
www.VoitCo.com

Licensed as a Real Estate Broker and Salesperson by the DRE. The information contained herein has been obtained from sources we deem reliable. While we have no reason to doubt its accuracy, we do not guarantee it. ©2026 Voit Real Estate Services, Inc. All Rights Reserved. License #01991785.