


SUITE 925

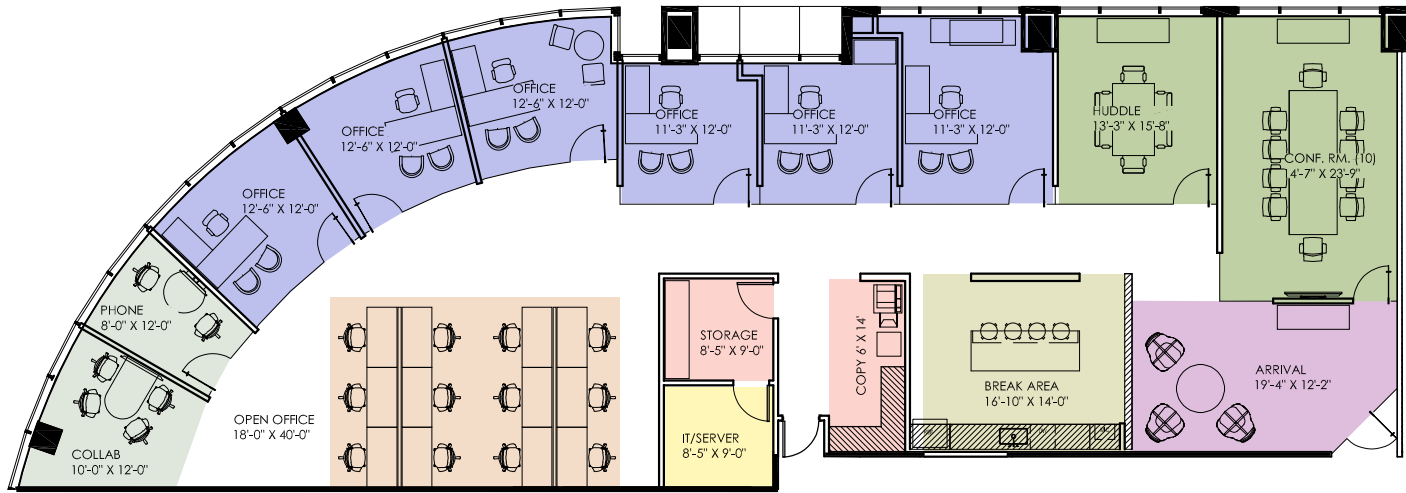

LEGEND	
WALL / TYPE	
	Existing Partition to Remain
	New Partition
	New Millwork
	New Glass Partition

KEY		
SPACE / TYPE	QTY	
	Arrival	01
	Office	06
	Workstations	12
	Conference	02
	Break	01
	Phone / Collab.	02
	IT / Server	01
	Storage / Copy	02

