


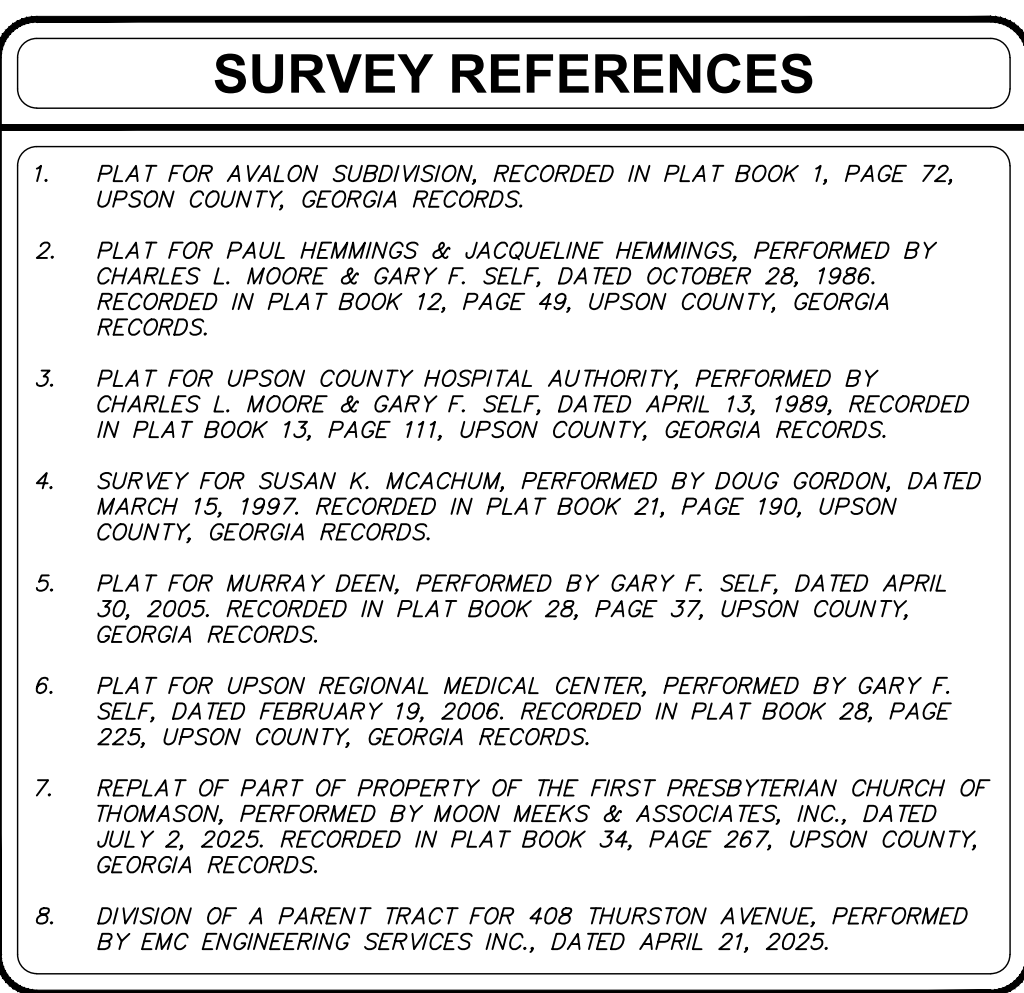

PROJECT NO.:	25-6350
DRAWN BY:	JRW
DESIGNED BY:	N/A
SURVEYED BY:	RSE
SURVEY DATE:	7/23/25
CHECKED BY:	MNA
SCALE:	1" = 60'
DATE:	7/28/25