



INTERIOR PHOTOS

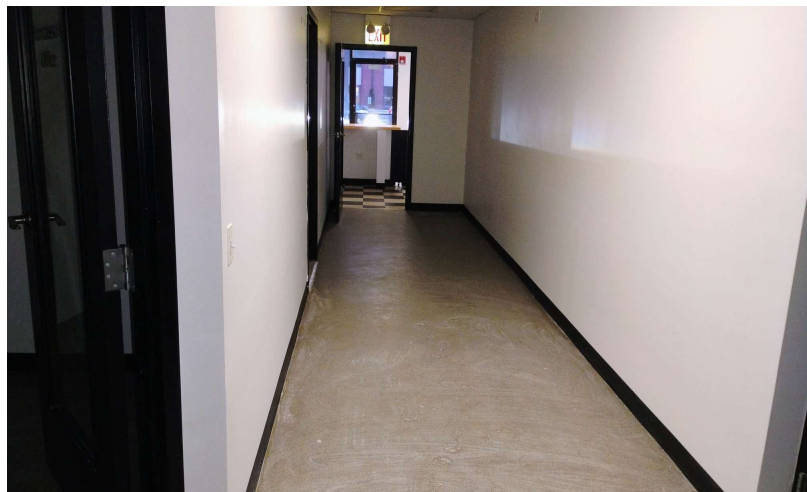

Countryside Retail Available
1402 W. 55th Street, Countryside

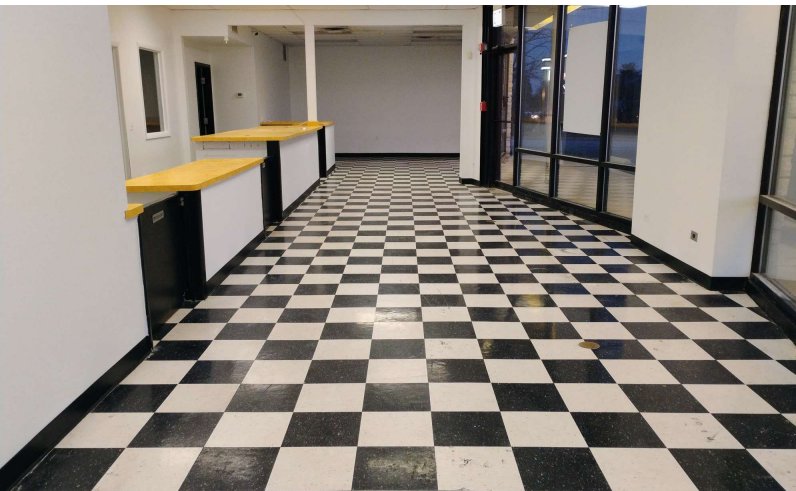



Drew McElligott | 708.870.3739 | drew@portalcre.com
Portal Properties | 405 Shawmut Avenue, Suite 208 | La Grange, IL 60525

A portal is a door. Doors are opportunities.

INTERIOR PHOTOS




Countryside Retail Available
1402 W. 55th Street, Countryside

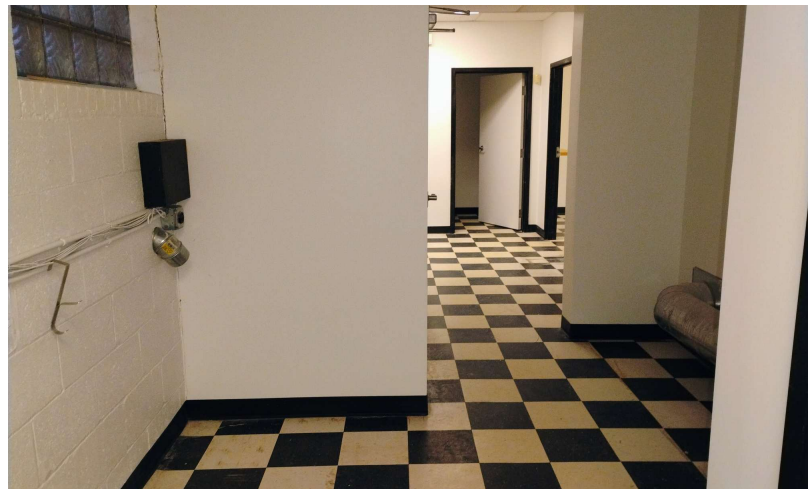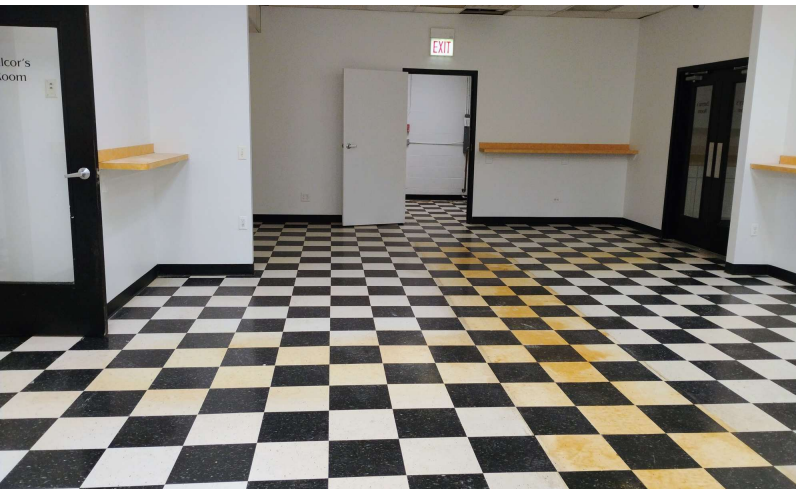

Drew McElligott | 708.870.3739 | drew@portalcre.com
Portal Properties | 405 Shawmut Avenue, Suite 208 | La Grange, IL 60525

A portal is a door. Doors are opportunities.

Countryside Retail Available
1402 W. 55th Street, Countryside

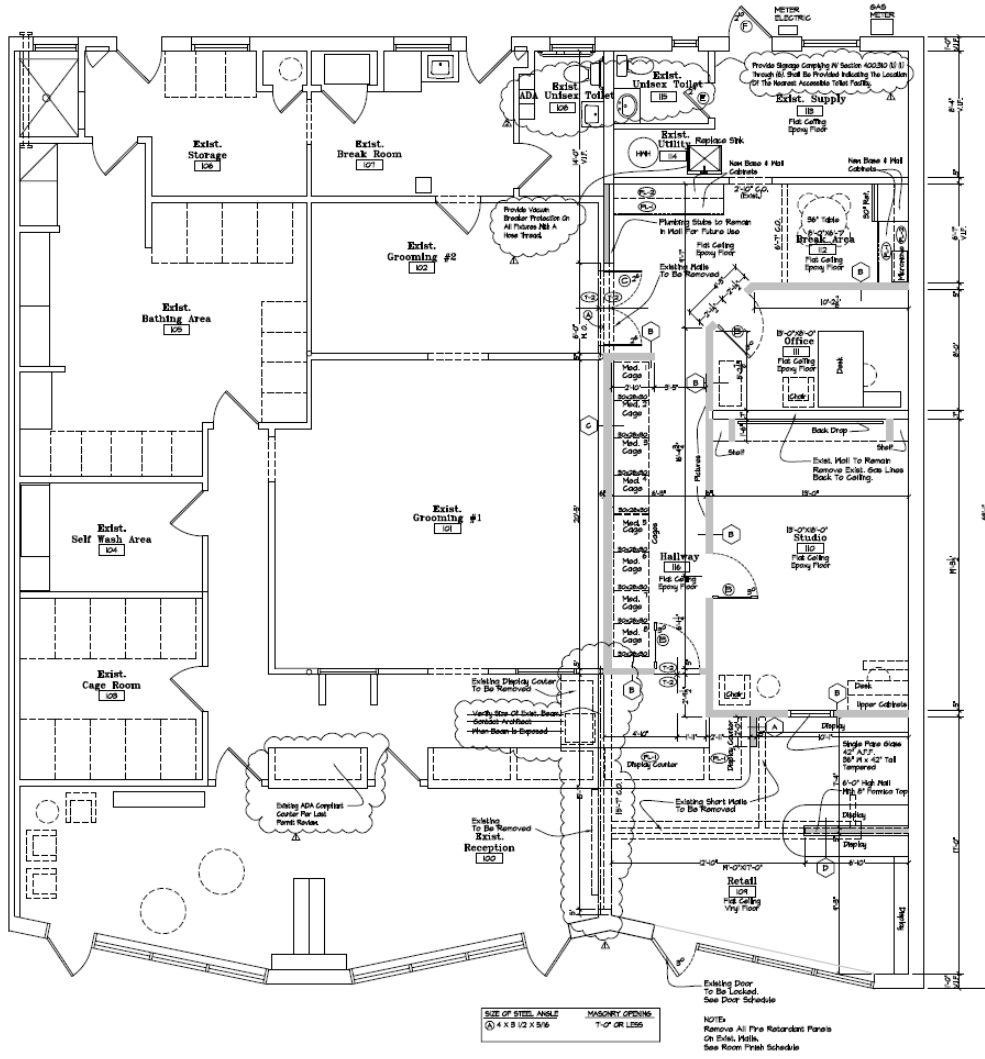

First Floor Plan




SCALE: 1/4"=1'-0"

Drew McElligott | 708.870.3739 | drew@portalcre.com
Portal Properties | 405 Shawmut Avenue, Suite 208 | La Grange, IL 60525

A portal is a door. Doors are opportunities.

Countryside Retail Available

1402 W. 55th Street, Countryside, IL 60525

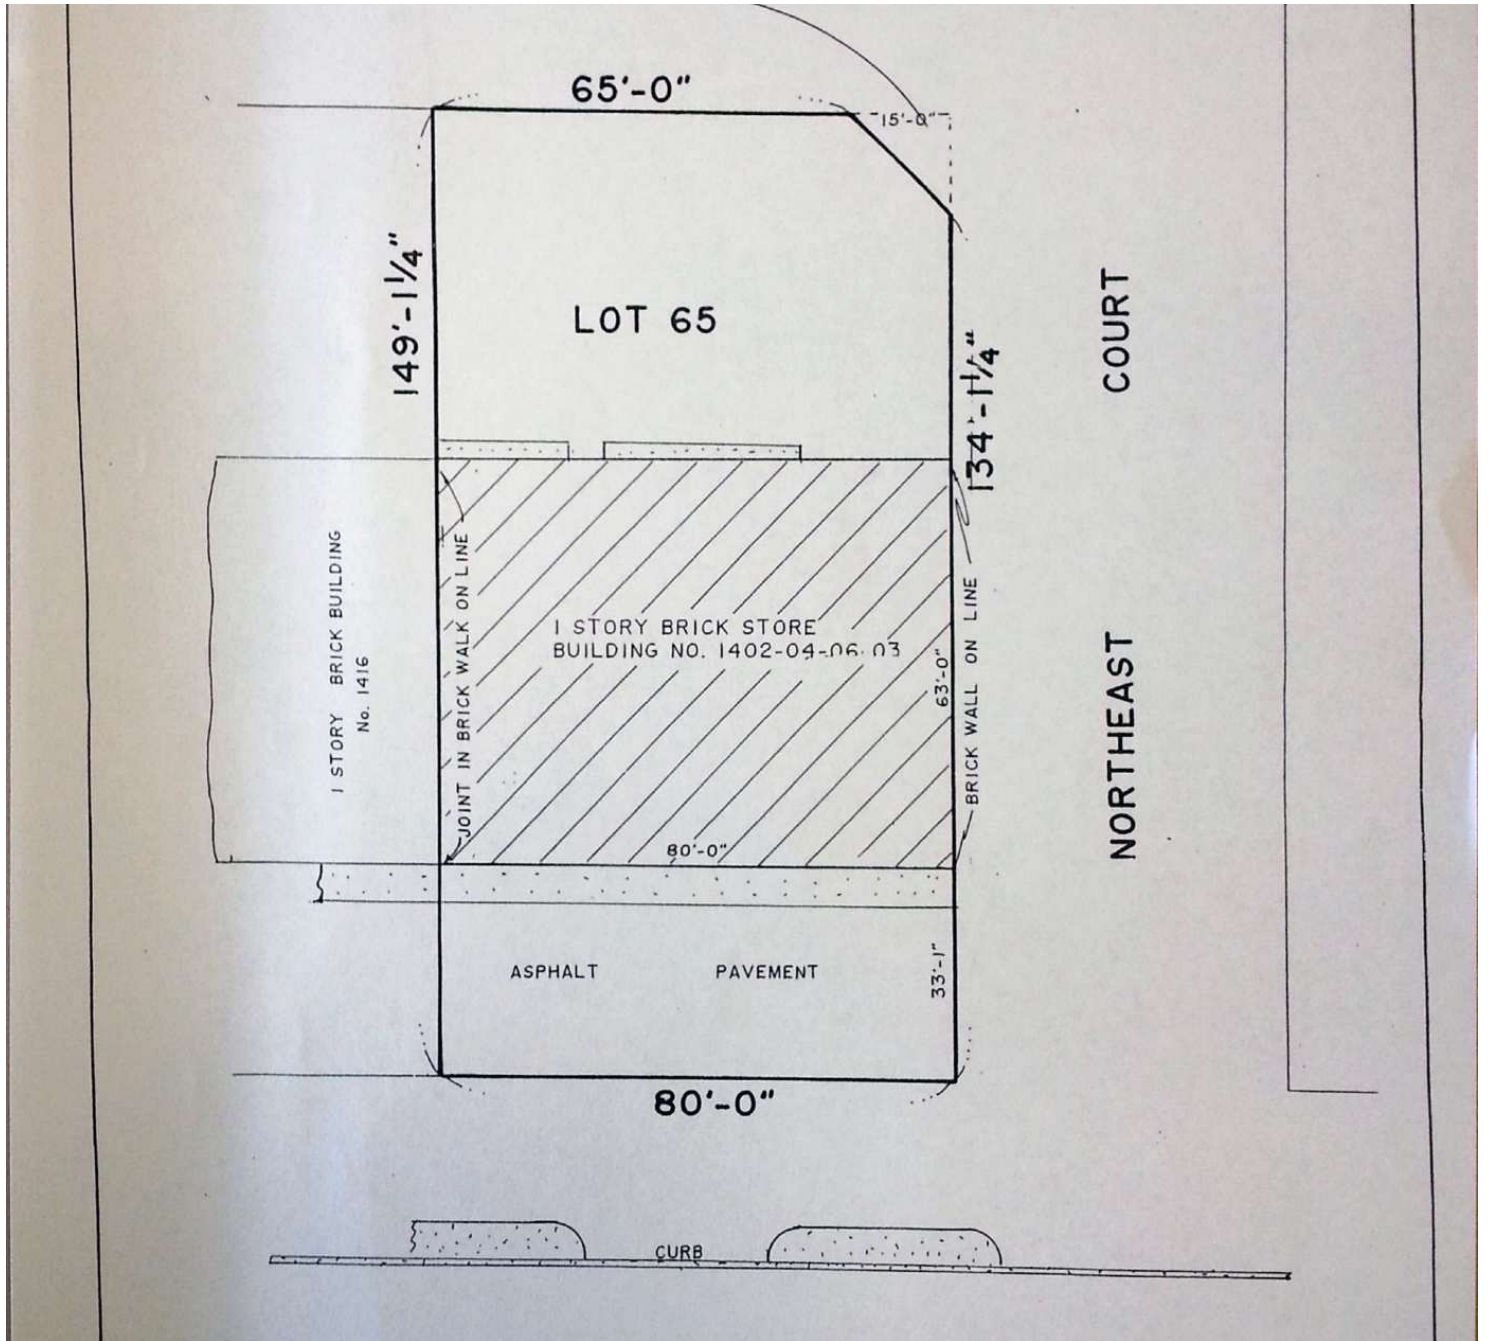

Drew McElligott | 708.870.3739 | drew@portalcre.com
Portal Properties | 405 Shawmut Avenue, Suite 208 | La Grange, IL 60525

A portal is a door. Doors are opportunities.