


15'-0" SW PT

INSULATED NOMINALLY #10 SWITCH SHORT LEAD (76.51)

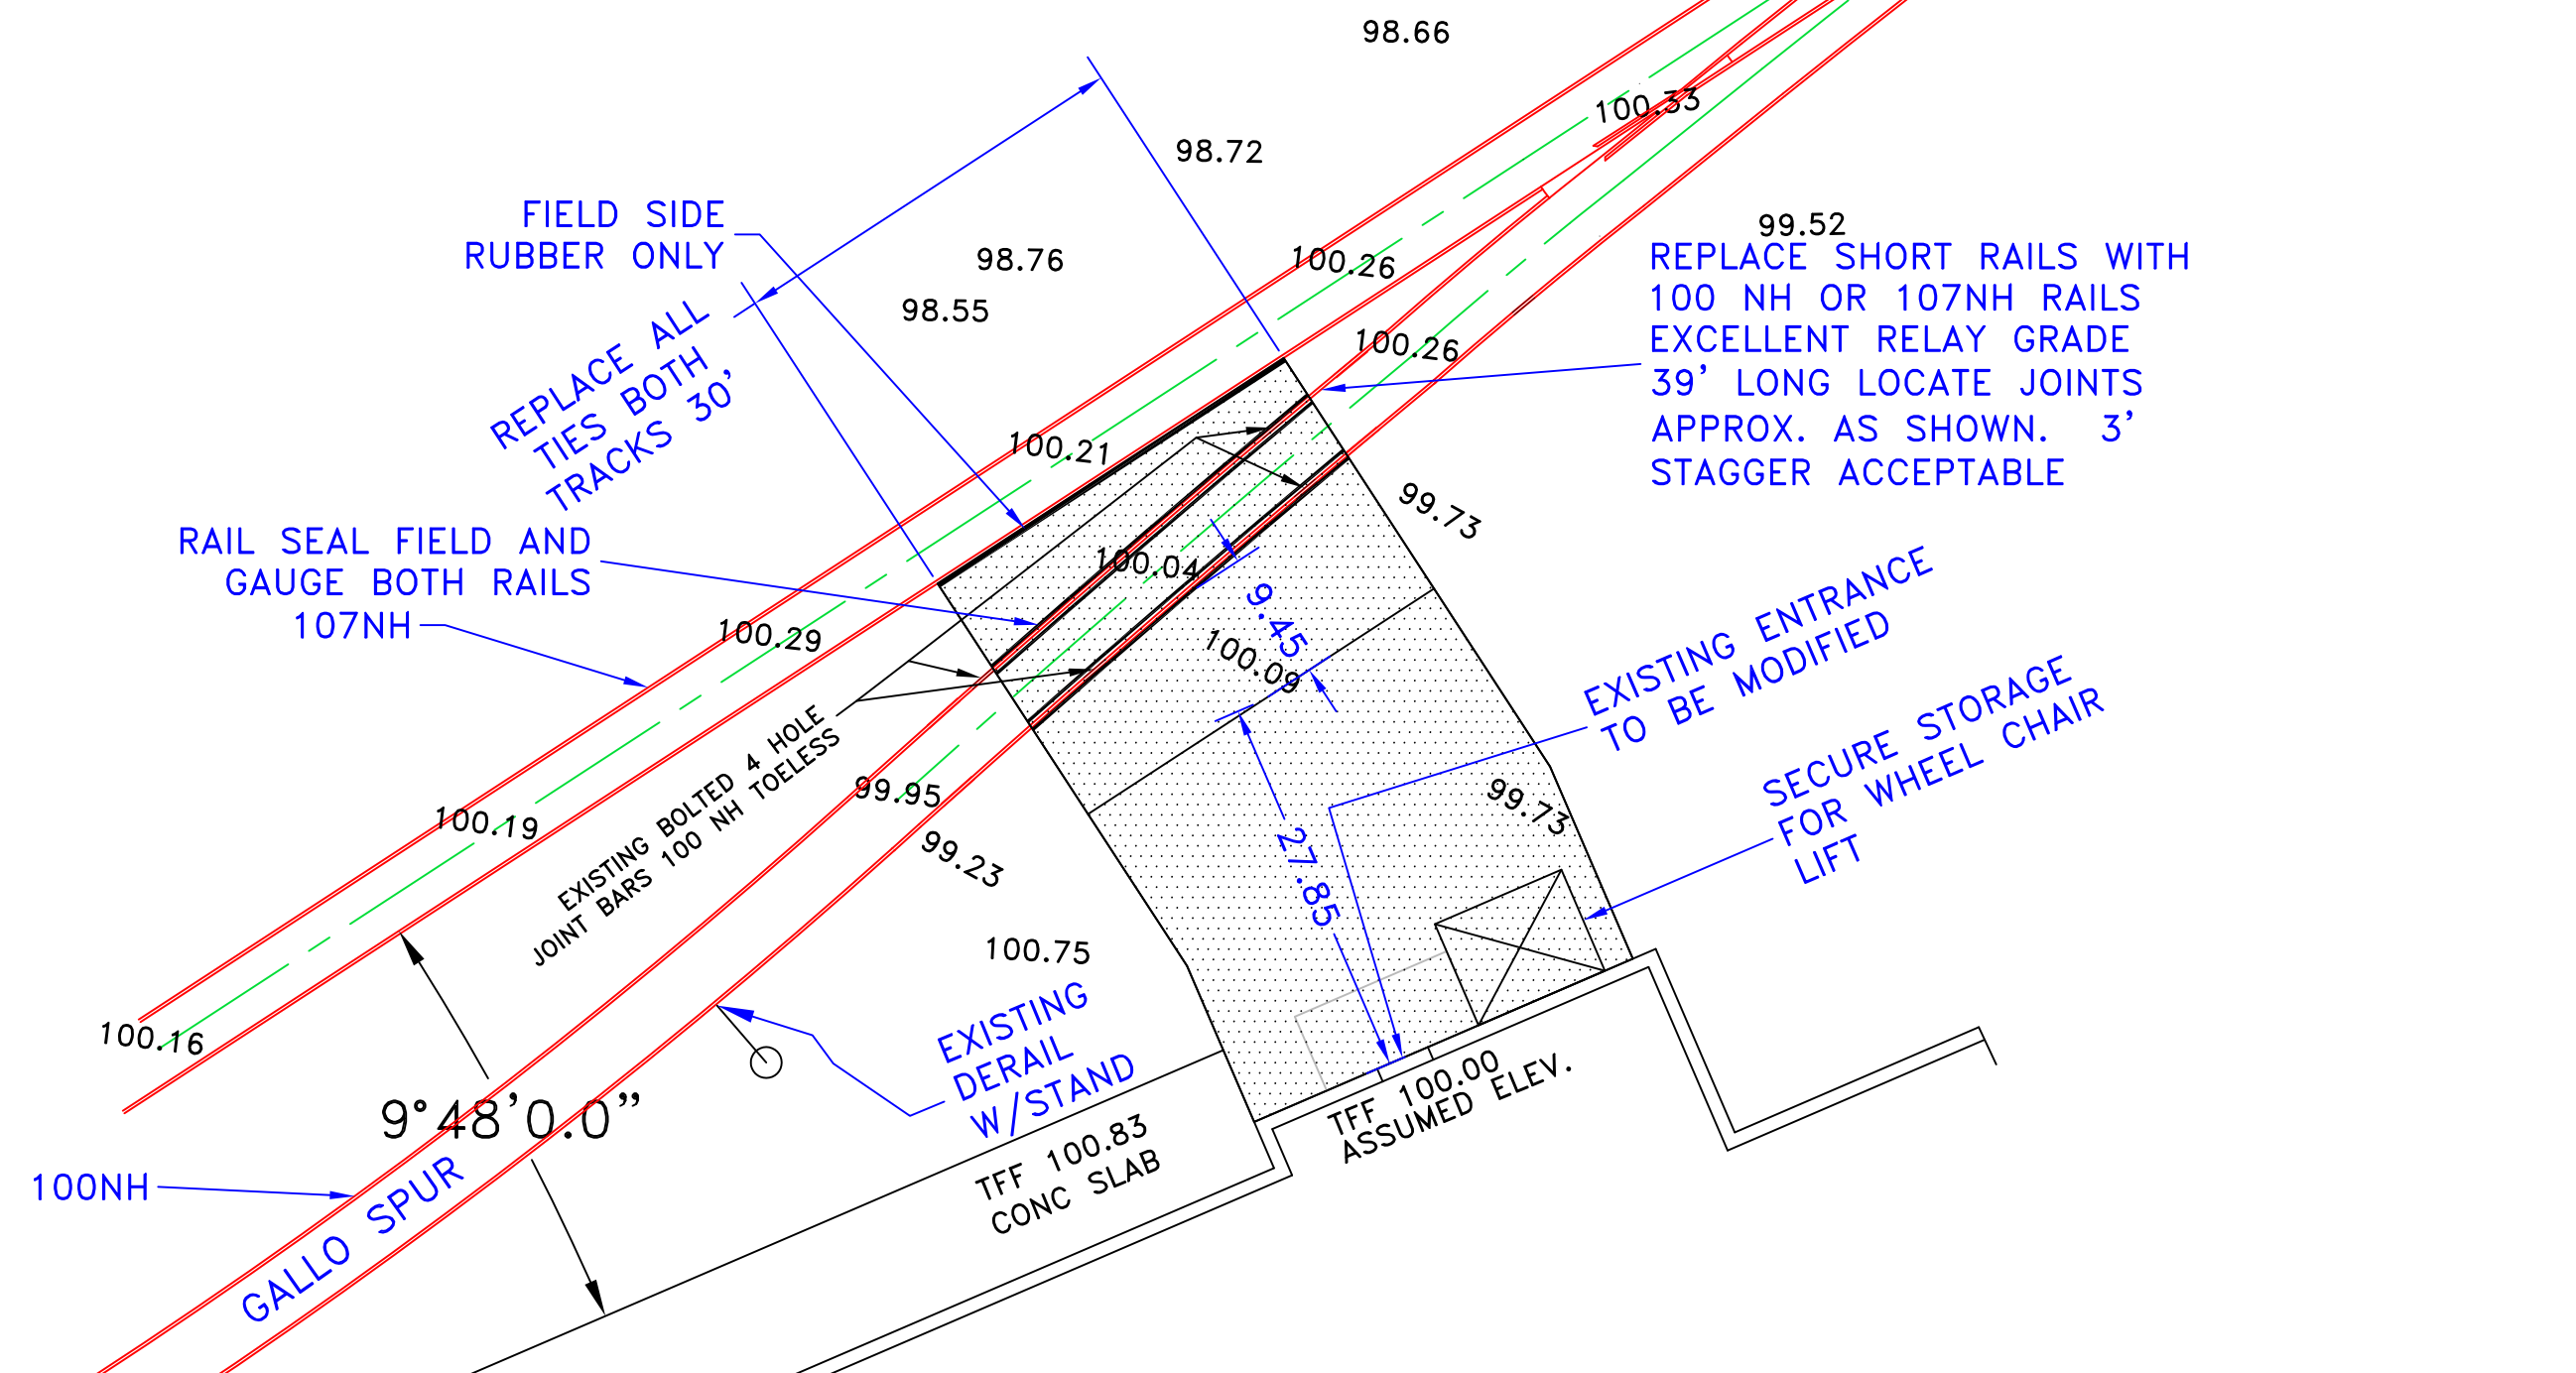

MASS COASTAL RAILROAD
 Engineering Offices at 3065 Cranberry Highway
 East Wareham, MA 02538

STATION	PAIRPOINT	
TRACK	ONE	
MP	TO MP	
X		
BENCH MARK	SEE F/D	
TITLE	PROPOSED NEW PLATFORM FOR PAIRPOINT GLASS	
SCALE	GRAPHIC	
SHT	OF	REV
1	2	D
DRAWN	DATE	
BCW	9/17	
APPROVED	DATE	
JOB NO.	MCSTL023	
FILE NAME	MCSTL023C3.DWG	