

OFFICE SPACE FOR LEASE

±3,414 SF

IN PRIME PERIMETER CENTER • TURNSTONE OFFICE PARK

17767 N Perimeter Drive | B115 | Scottsdale, AZ 85255

**LOTS OF NATURAL
LIGHT & GLASS**



FEATURES

- Reception
- Conference room
- Five (5) offices
- Large open office / flex area
- Kitchen
- Great location in North Scottsdale's Perimeter Ctr
- Easy access to Loop 101

For additional information or to schedule a tour please contact





John Quatrini
Associate Broker
C 602.859.0506
john@shellcommercial.com



Suzanne Enright
Senior Associate
C 602.471.2981
suzanne@shellcommercial.com



O 480.443.3992 shellcommercial.com
16410 N 91st St | Suite 112 | Scottsdale, AZ 85260

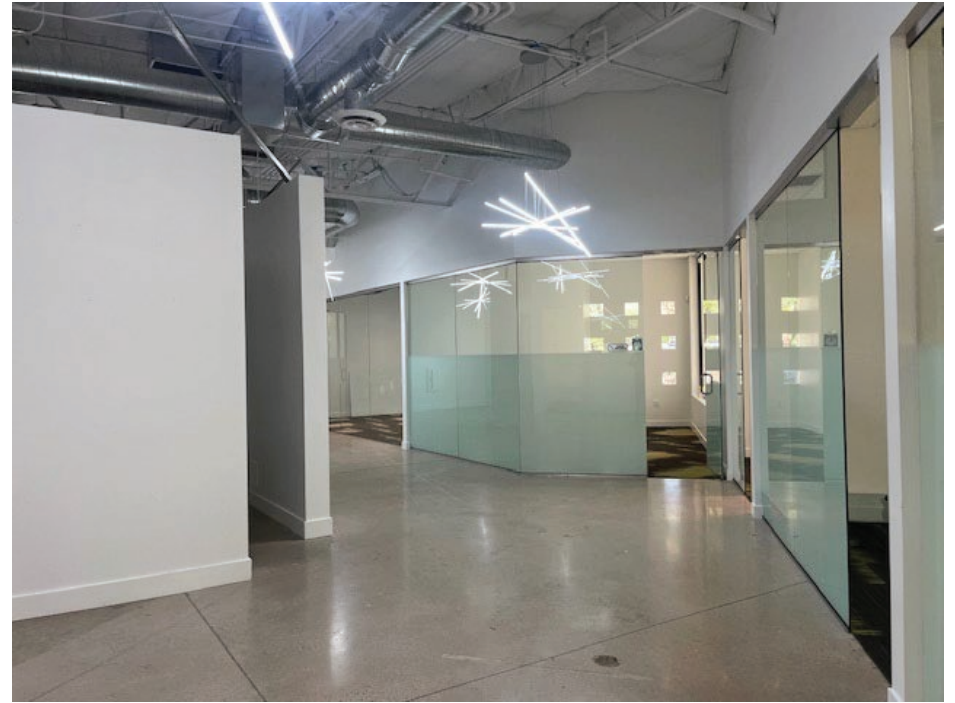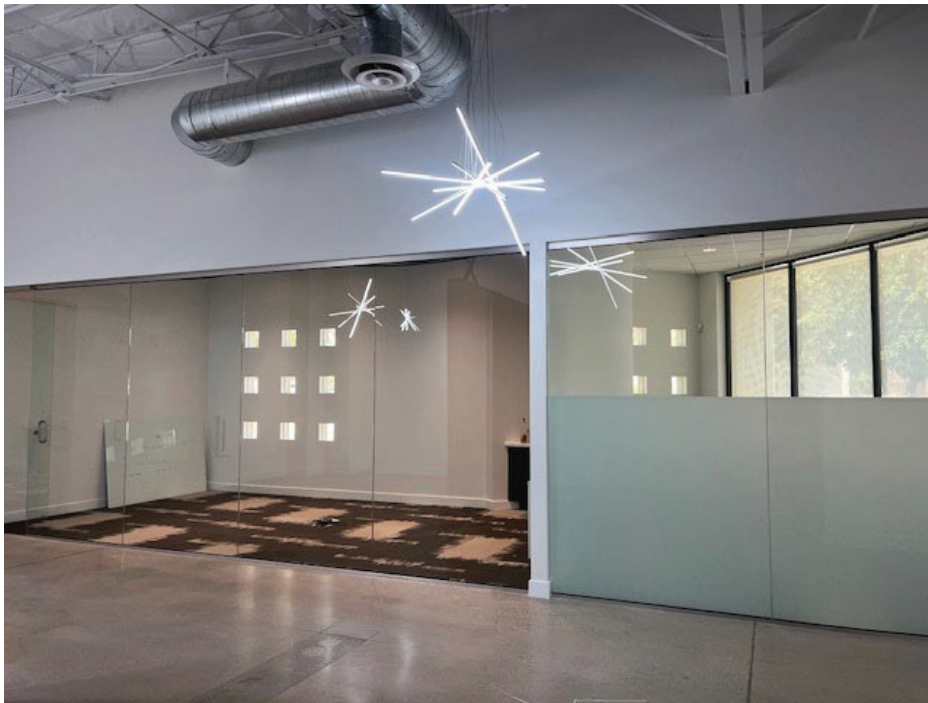


The above is subject to prior sales and leasing. This information has been secured from sources we believe to be reliable, but we make no representation or warranties, expressed or implied as to the accuracy of this information.

TURNSTONE OFFICE PARK

17767 N PERIMETER DRIVE | B115 | SCOTTSDALE, ARIZONA 85255

FLOOR PLAN 3,414± SF

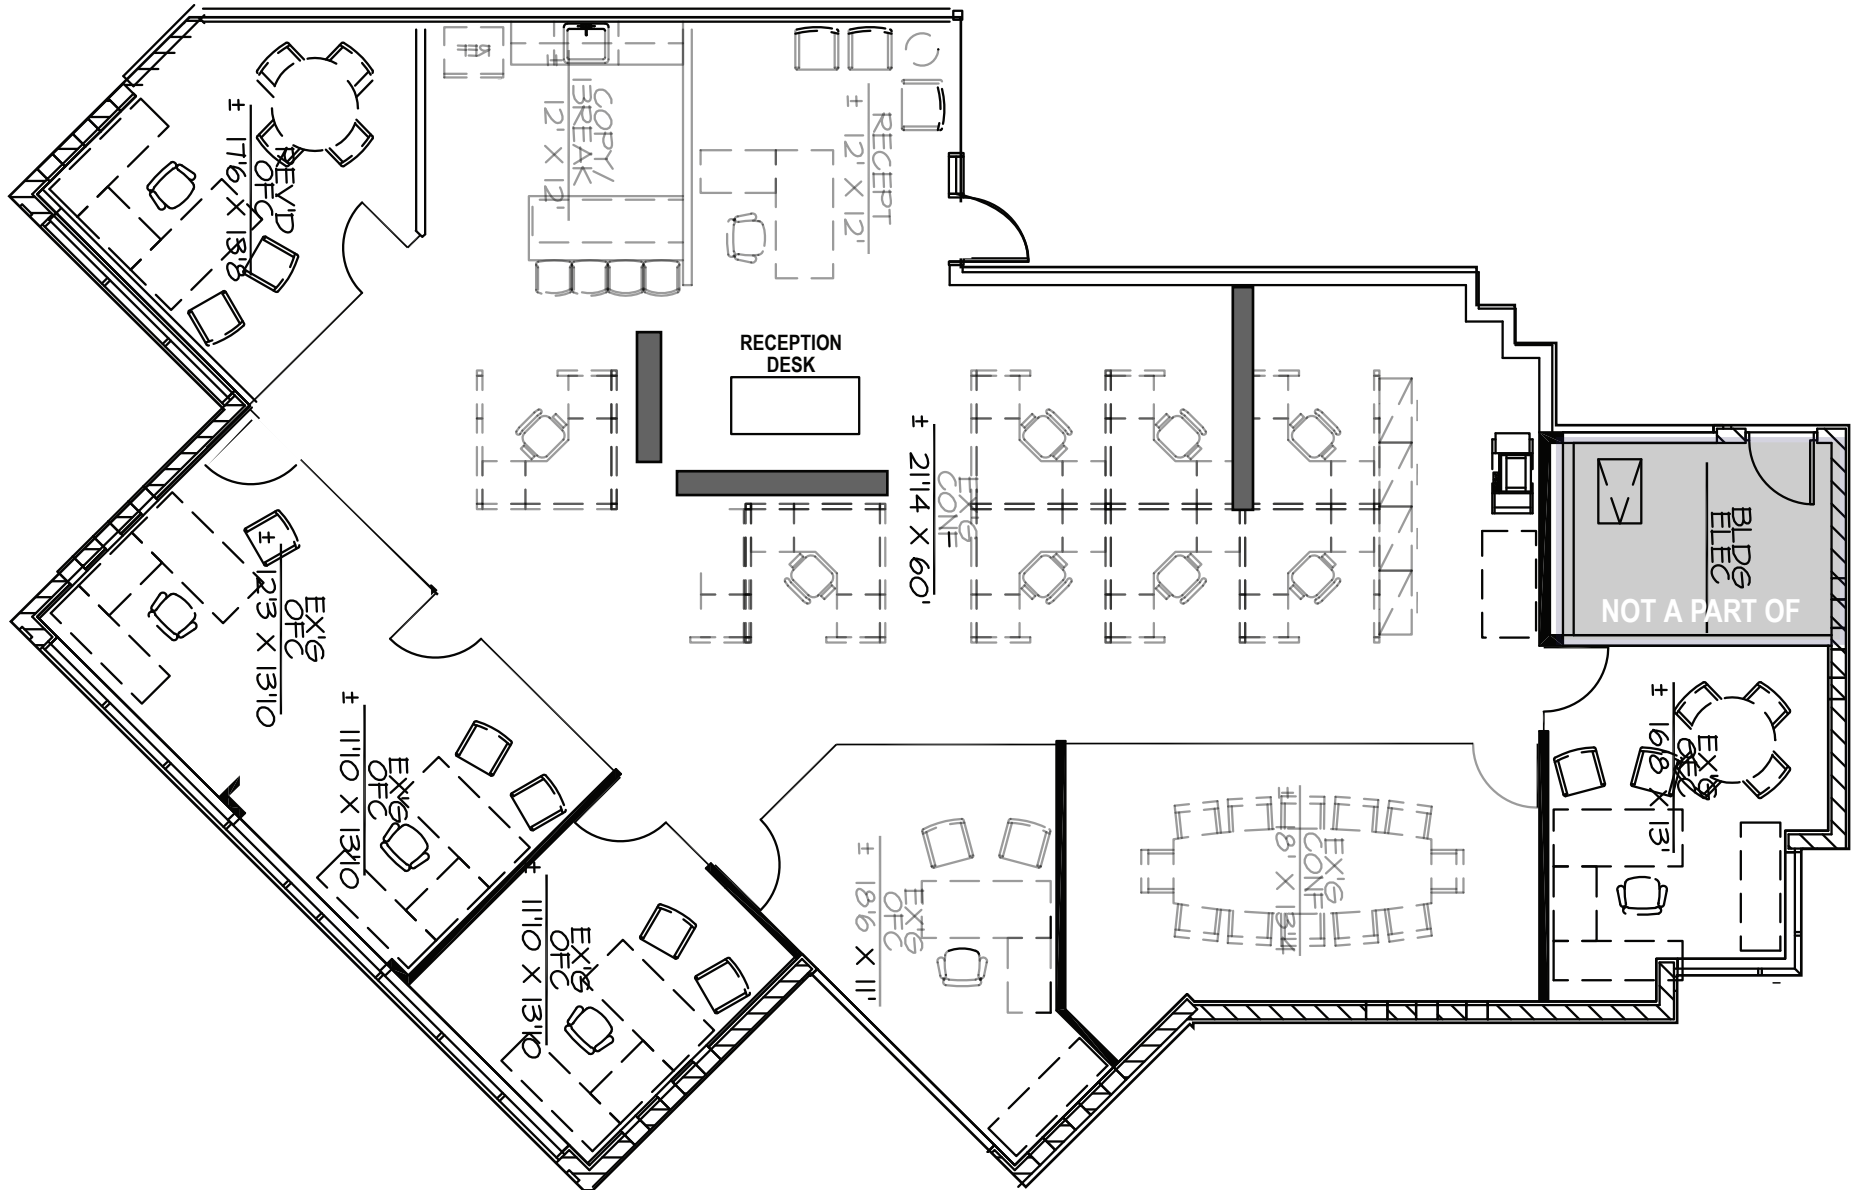

NOT TO SCALE

All information furnished regarding property for sale, rental or financing is from sources deemed reliable, but no warranty or representation is made to the accuracy thereof and same is submitted to errors, omissions, change of price, rental or other conditions, prior to sale, lease or financing or withdrawal without notice. No liability of any kind is to be imposed on the broker herein. This information has been secured from sources deemed reliable, however, we make no warranties as to its accuracy.