


1 Suite 100  
SCALE: NONE

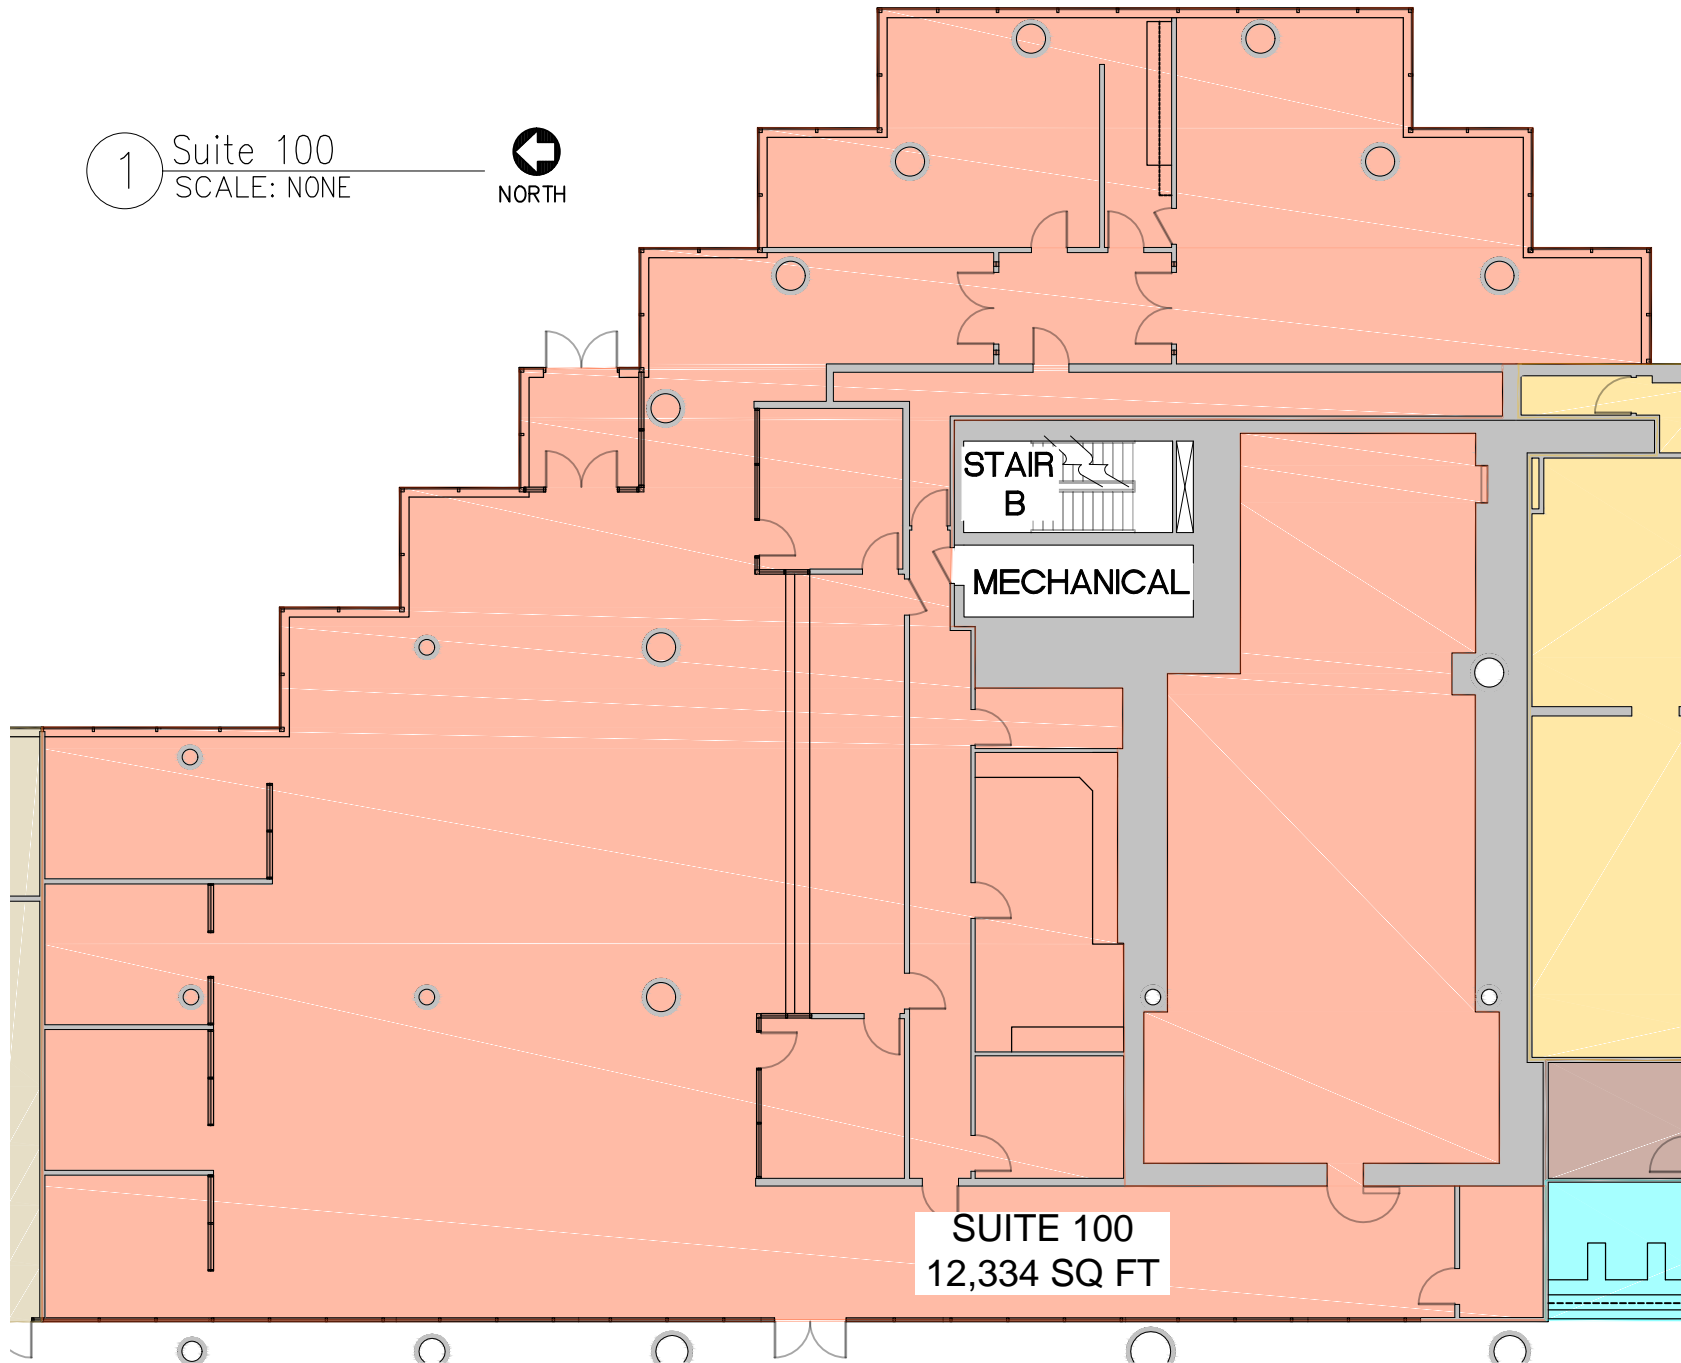

REVISIONS

DATE	SHEETS	DRAWN BY	DESCRIPTION

**ABILENE TOWER LLC**  
**ENTERPRISE TOWER**  
 500 CHESTNUT ST. ABILENE, TX 79602

SCALE	NONE
PROJECT #	--
DESIGNED	DS
DRAWN	KP
CHECKED	DS

SHEET #

FL-1