


FOR SUBLEASE

4225

Kincaid Street

BURNABY, BC

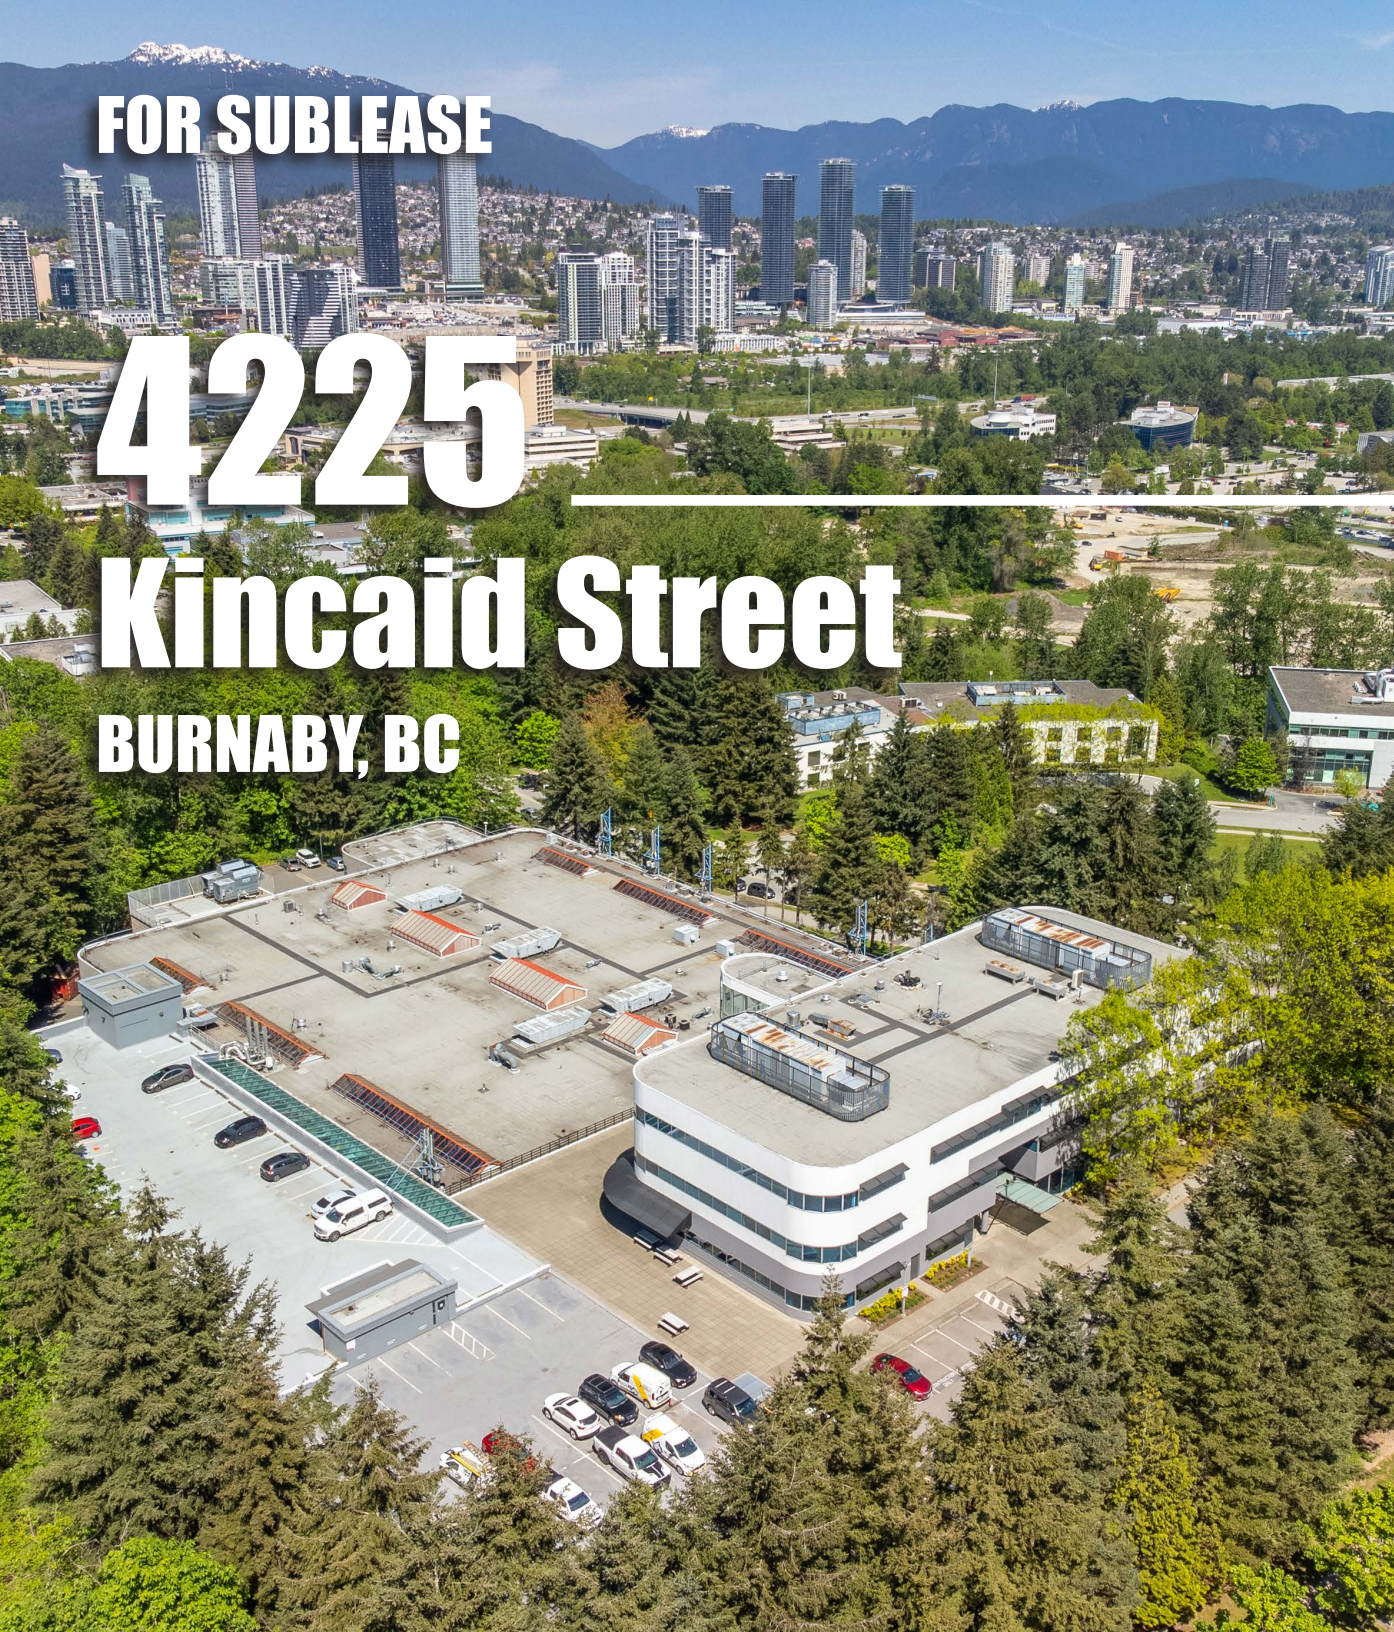

THE HIGH
TECHNOLOGY
FACILITIES GROUP

CBRE

**LAB/OFFICE
AND FLEX/
INDUSTRIAL
SPACE IN
BURNABY**

**SIZE AVAILABLE:
3,000 - 11,000 SF**

CONTACT

ALAIN RIVÈRE

Senior Vice President
Personal Real Estate Corporation
CBRE Limited, The HTFG
604-662-5110 | alain.rivere@cbre.com

BLAIR QUINN








Vice Chairman
Personal Real Estate Corporation
CBRE Limited, The HTFG
604-662-5161 | blair.quinn@cbre.com


THE OPPORTUNITY

4225 Kincaid Street is located in Burnaby's Discovery Place Business Park, opened in 1979 to accommodate advanced scientific and technological research activities. It is adjacent to the British Columbia Institute of Technology (BCIT), Canada's premier polytechnic institution, and East of Burnaby Hospital.

With 15 buildings and more than 1,000,000 SF of space, Discovery Park is home to some of the world's leading technology companies including Electronic Arts, HSBC, and Telus, as well as promising startups such as Tantalus Systems, Xenon Pharmaceuticals Corp, and Delta-Q Technologies.

BUILDING FEATURES


-  Property features a combination of modular office, lab and warehouse space
-  Secure bicycle storage and lockers
-  Underground and surface parking
-  Skylights throughout entire building
-  16 CCTV security cameras throughout the property
-  Fitness facilities and showers
-  Well located at northwest corner of Discovery Park's main intersection with transit bus stop directly in front of building entrance

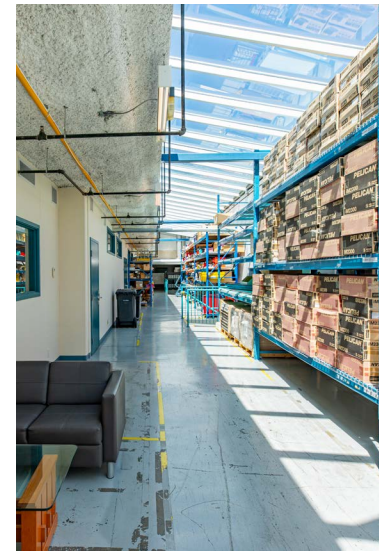

PROPERTY DETAILS

ADDRESS	4225 Kincaid Street, Burnaby
AREA	Lease from 3,000 SF and Up Lab 2,000 SF Office/Flex 9,000 SF Total 11,000 SF
ASKING RATE	Low gross rate Please contact agents
OP COSTS & TAXES	\$12.30 PSF (2024 Est.) Janitorial not included.
PARKING	15 parking stalls at market rate.
SUBLEASE EXPIRY	September 13, 2029

FLOOR PLAN*

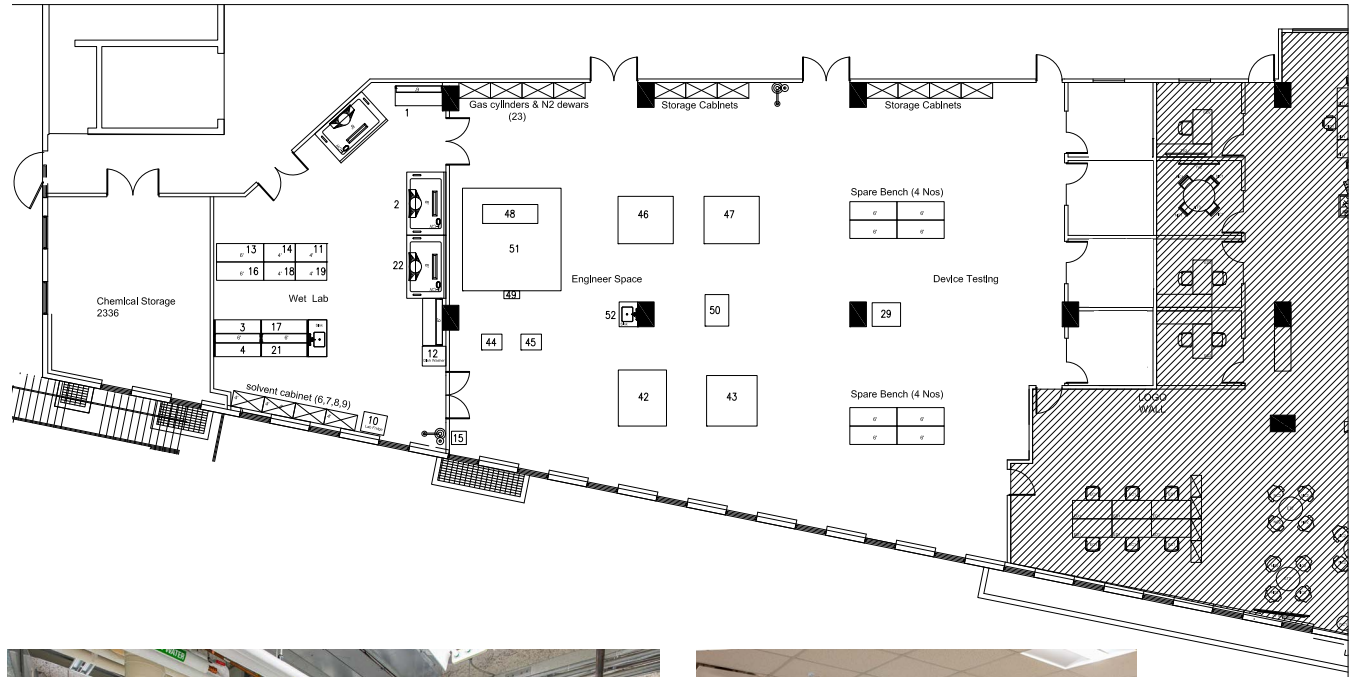

LAB FEATURES

- 3 fume hoods (1 walk-in)
- 2 benches (1 sink)
- Chemical storage room

FLEX/OFFICE FEATURES


- Open workstation areas and 4 private offices
- Open engineering or other office workspace
- Easy loading and delivery access
- Perfect location for high-tech, industrial and life science users, surrounded by Metro Vancouver's top creative companies
- Easy access to transit/highways providing exceptional access throughout the city.



Lab



Kitchen

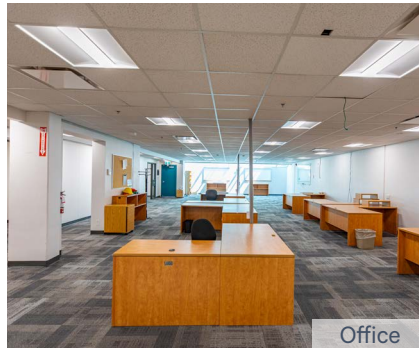

Office



*Not to scale, sample layout.





THE LOCATION

Located in the heart of Burnaby, 4225 Kincaid Street is prominently situated on the West side of Willingdon Avenue in Discovery Parks. The Property is a 2-minute walk to multiple bus lines (025, 123, 130, 222) at the Willingdon Avenue Transit Exchange that gives easy connection to both Millennium and Expo SkyTrain Lines.

This central location is only a 5-minute drive away from the Trans-Canada Highway and Boundary Road which offers convenient accessibility throughout Vancouver, Burnaby, Coquitlam, and the rest of Lower Mainland.

Another 5-minute drive North from the property is the newly redeveloped world-renowned The Amazing Brentwood mall. And a 10-minute drive South is one of Canada's largest shopping malls, Metropolis at Metrotown. Both locations offer multiple market-leading retailers, eateries, and community amenities such as Cineplex's VIP Cinemas, Sporting Life, Zara, Aritzia, OEB Breakfast, and Gram Cafe.

NEARBY AMENITIES 5 KM RADIUS

-  325+ Restaurants
-  120+ Cafes
-  25+ Bars & Pubs
-  1,008+ Retail & Services



CONTACT

ALAIN RIVÈRE
Senior Vice President
Personal Real Estate Corporation
CBRE Limited, The HTFG
604 662 5110 | alain.riviere@cbre.com

BLAIR QUINN
Vice Chairman
Personal Real Estate Corporation
CBRE Limited, The HTFG
604 662 5161 | blair.quinn@cbre.com



This disclaimer shall apply to CBRE Limited, Real Estate Brokerage, and to all other divisions of the Corporation; to include all employees and independent contractors ("CBRE"). The information set out herein, including, without limitation, any projections, images, opinions, assumptions and estimates obtained from third parties (the "Information") has not been verified by CBRE, and CBRE does not represent, warrant or guarantee the accuracy, correctness and completeness of the Information. CBRE does not accept or assume any responsibility or liability, direct or consequential, for the information or the recipient's reliance upon the Information. The recipient of the Information should take such steps as the recipient may deem necessary to verify the Information prior to placing any reliance upon the Information. The Information may change and any property described in the Information may be withdrawn from the market at any time without notice or obligation to the recipient from CBRE. CBRE and the CBRE logo are the service marks of CBRE Limited and/or its affiliated or related companies in other countries. All other marks displayed on this document are the property of their respective owners. All Rights Reserved. Mapping Sources: Canadian Mapping Services canadamapping@cbre.com; DMTI Spatial, EnviroNics Analytics, Microsoft Bing, Google Earth.