




Kennedy
CENTRE

KENNEDY CENTRE SITE PLANS

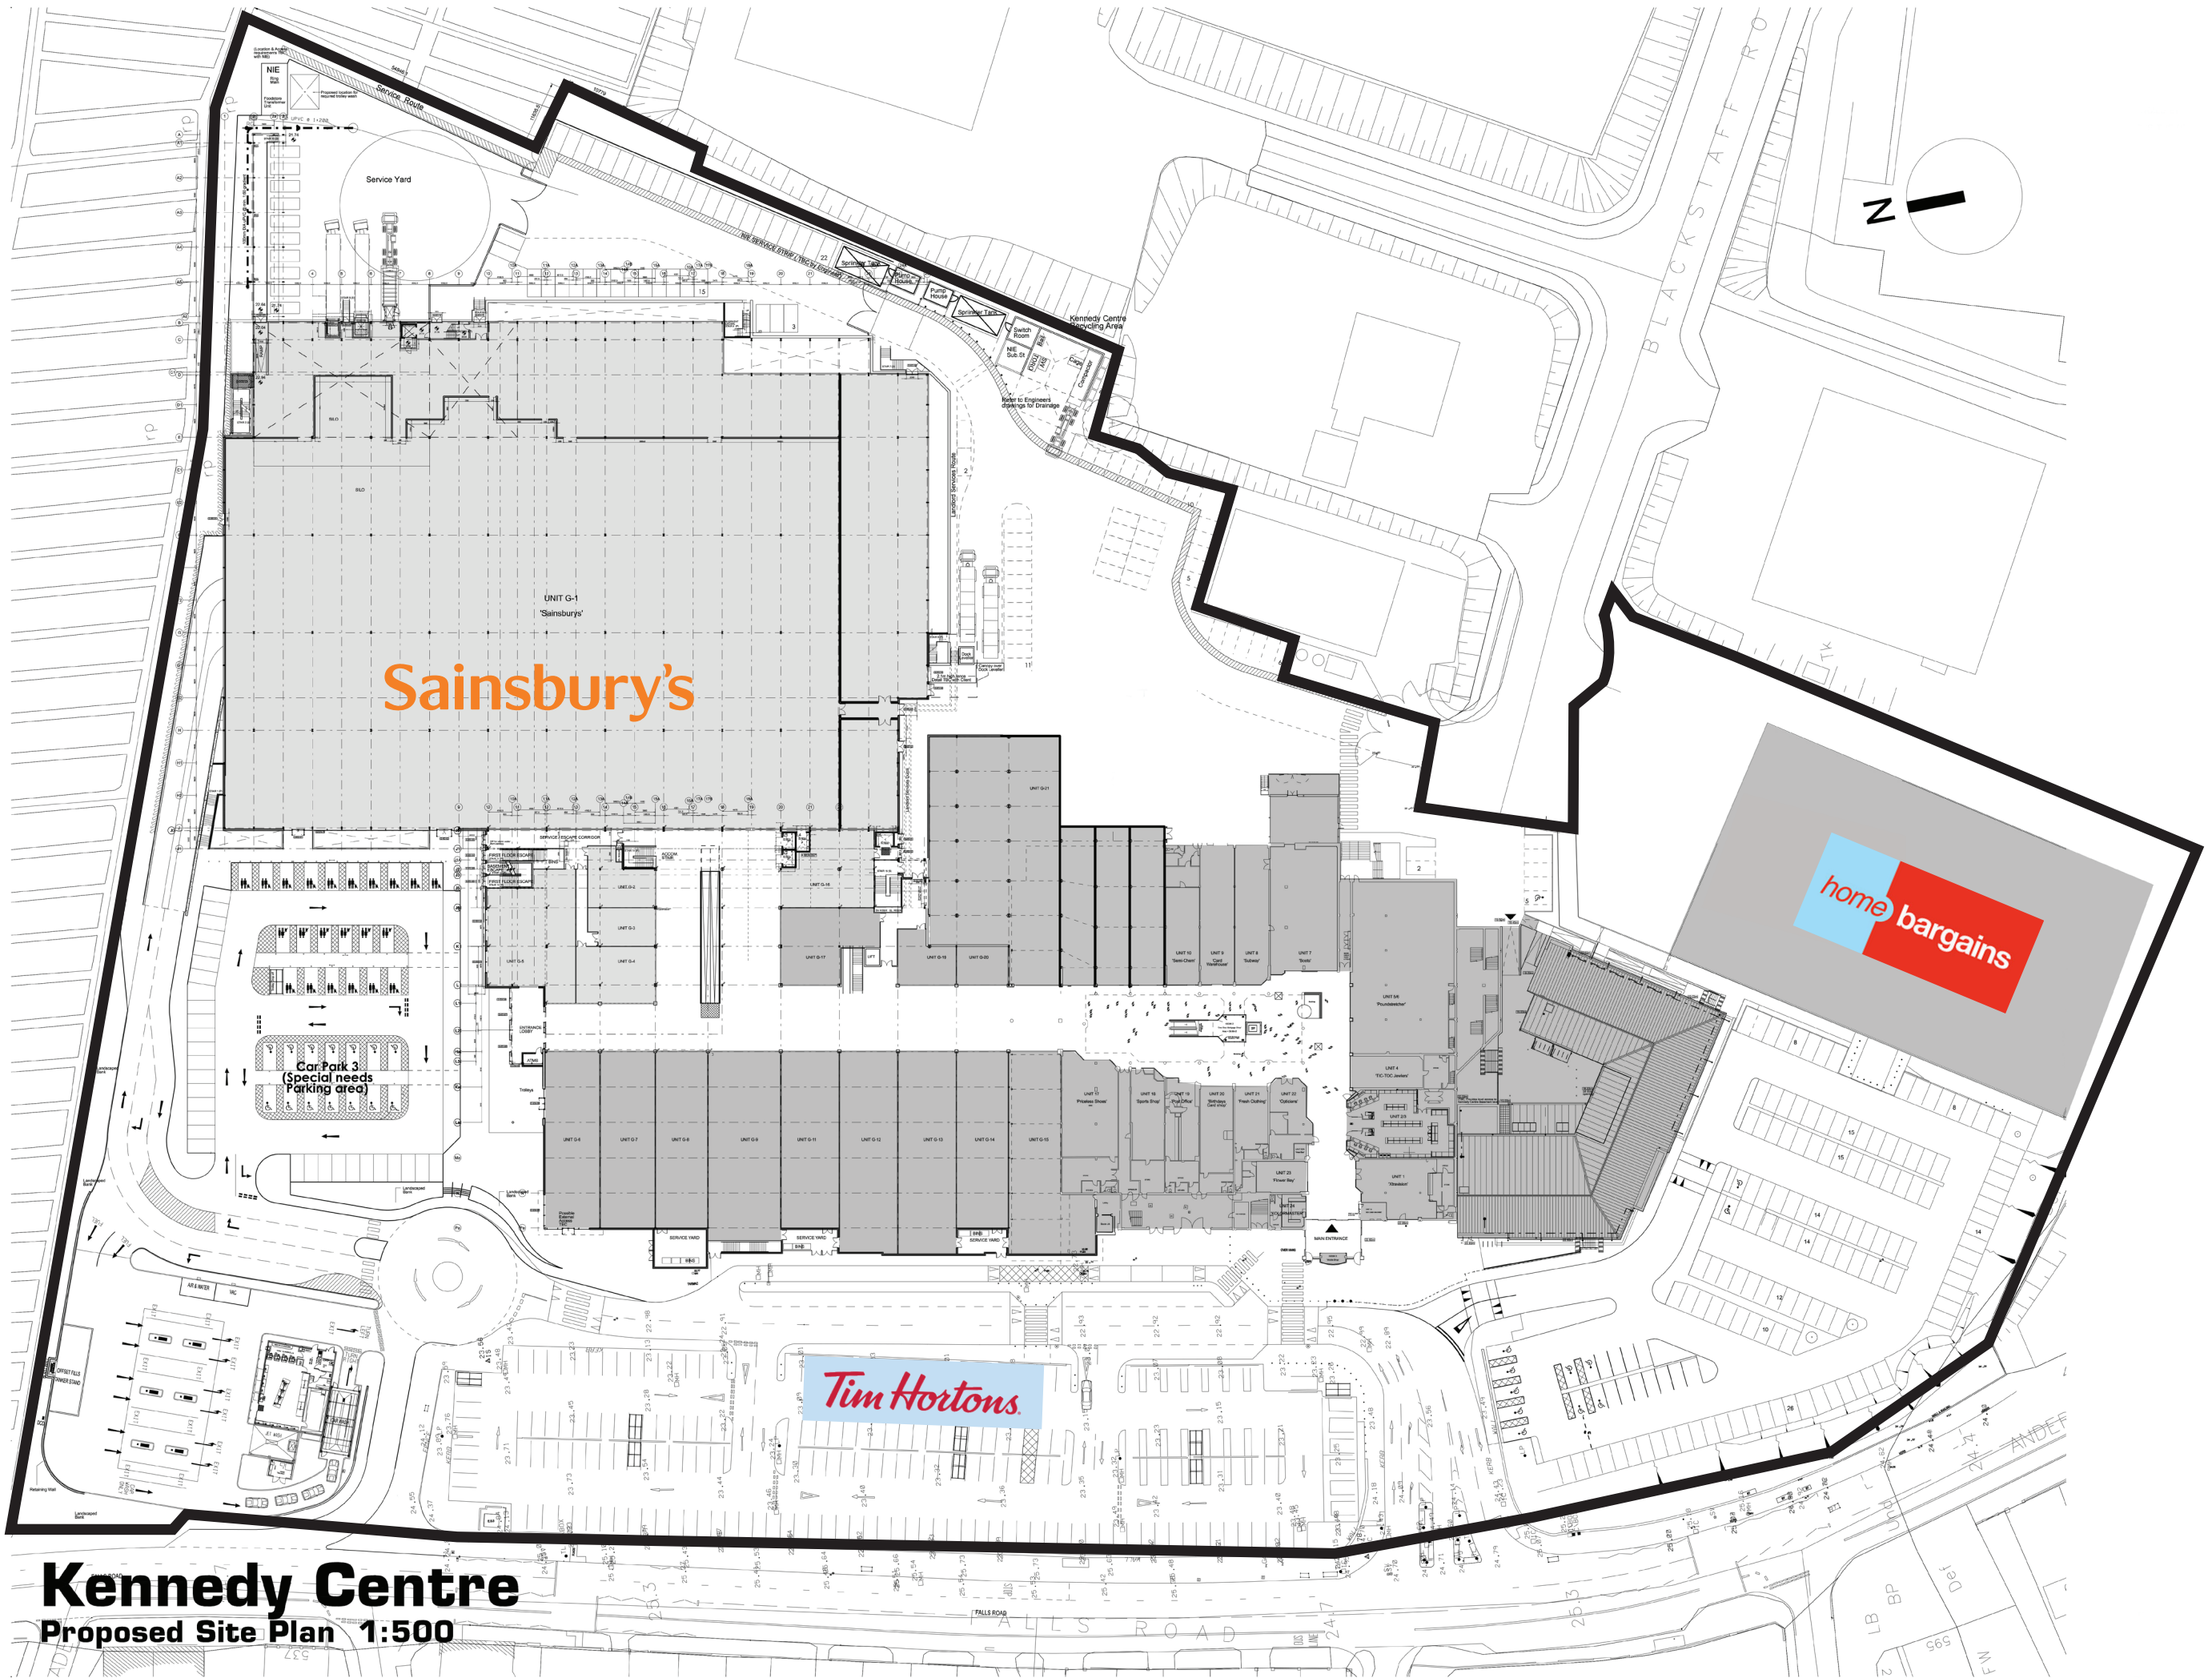

Sainsbury's

home bargains

Tim Hortons

Kennedy Centre
Proposed Site Plan 1:500

GROUND FLOOR UNITS

Additional unit located in lower car park >>



Sanitising Stations
+ 2 Additional in basement TOILETS and LIFT.

FIRST FLOOR UNITS



LETTING AGENTS



Kee Commercial
Ryan Kee
Tel: 07739 882431
ryan@keecommercial.com



O'Connor Kennedy Turtle
Ross Sweeney
Te: 028 9024 8181
ross.sweeney@okt.co.uk



HJS DEVELOPMENTS LTD
Stephen Kennedy
Director
+44 78 0225 9853
skennedy72@aol.com