


F

FLOOR PLAN.
EXISTING.

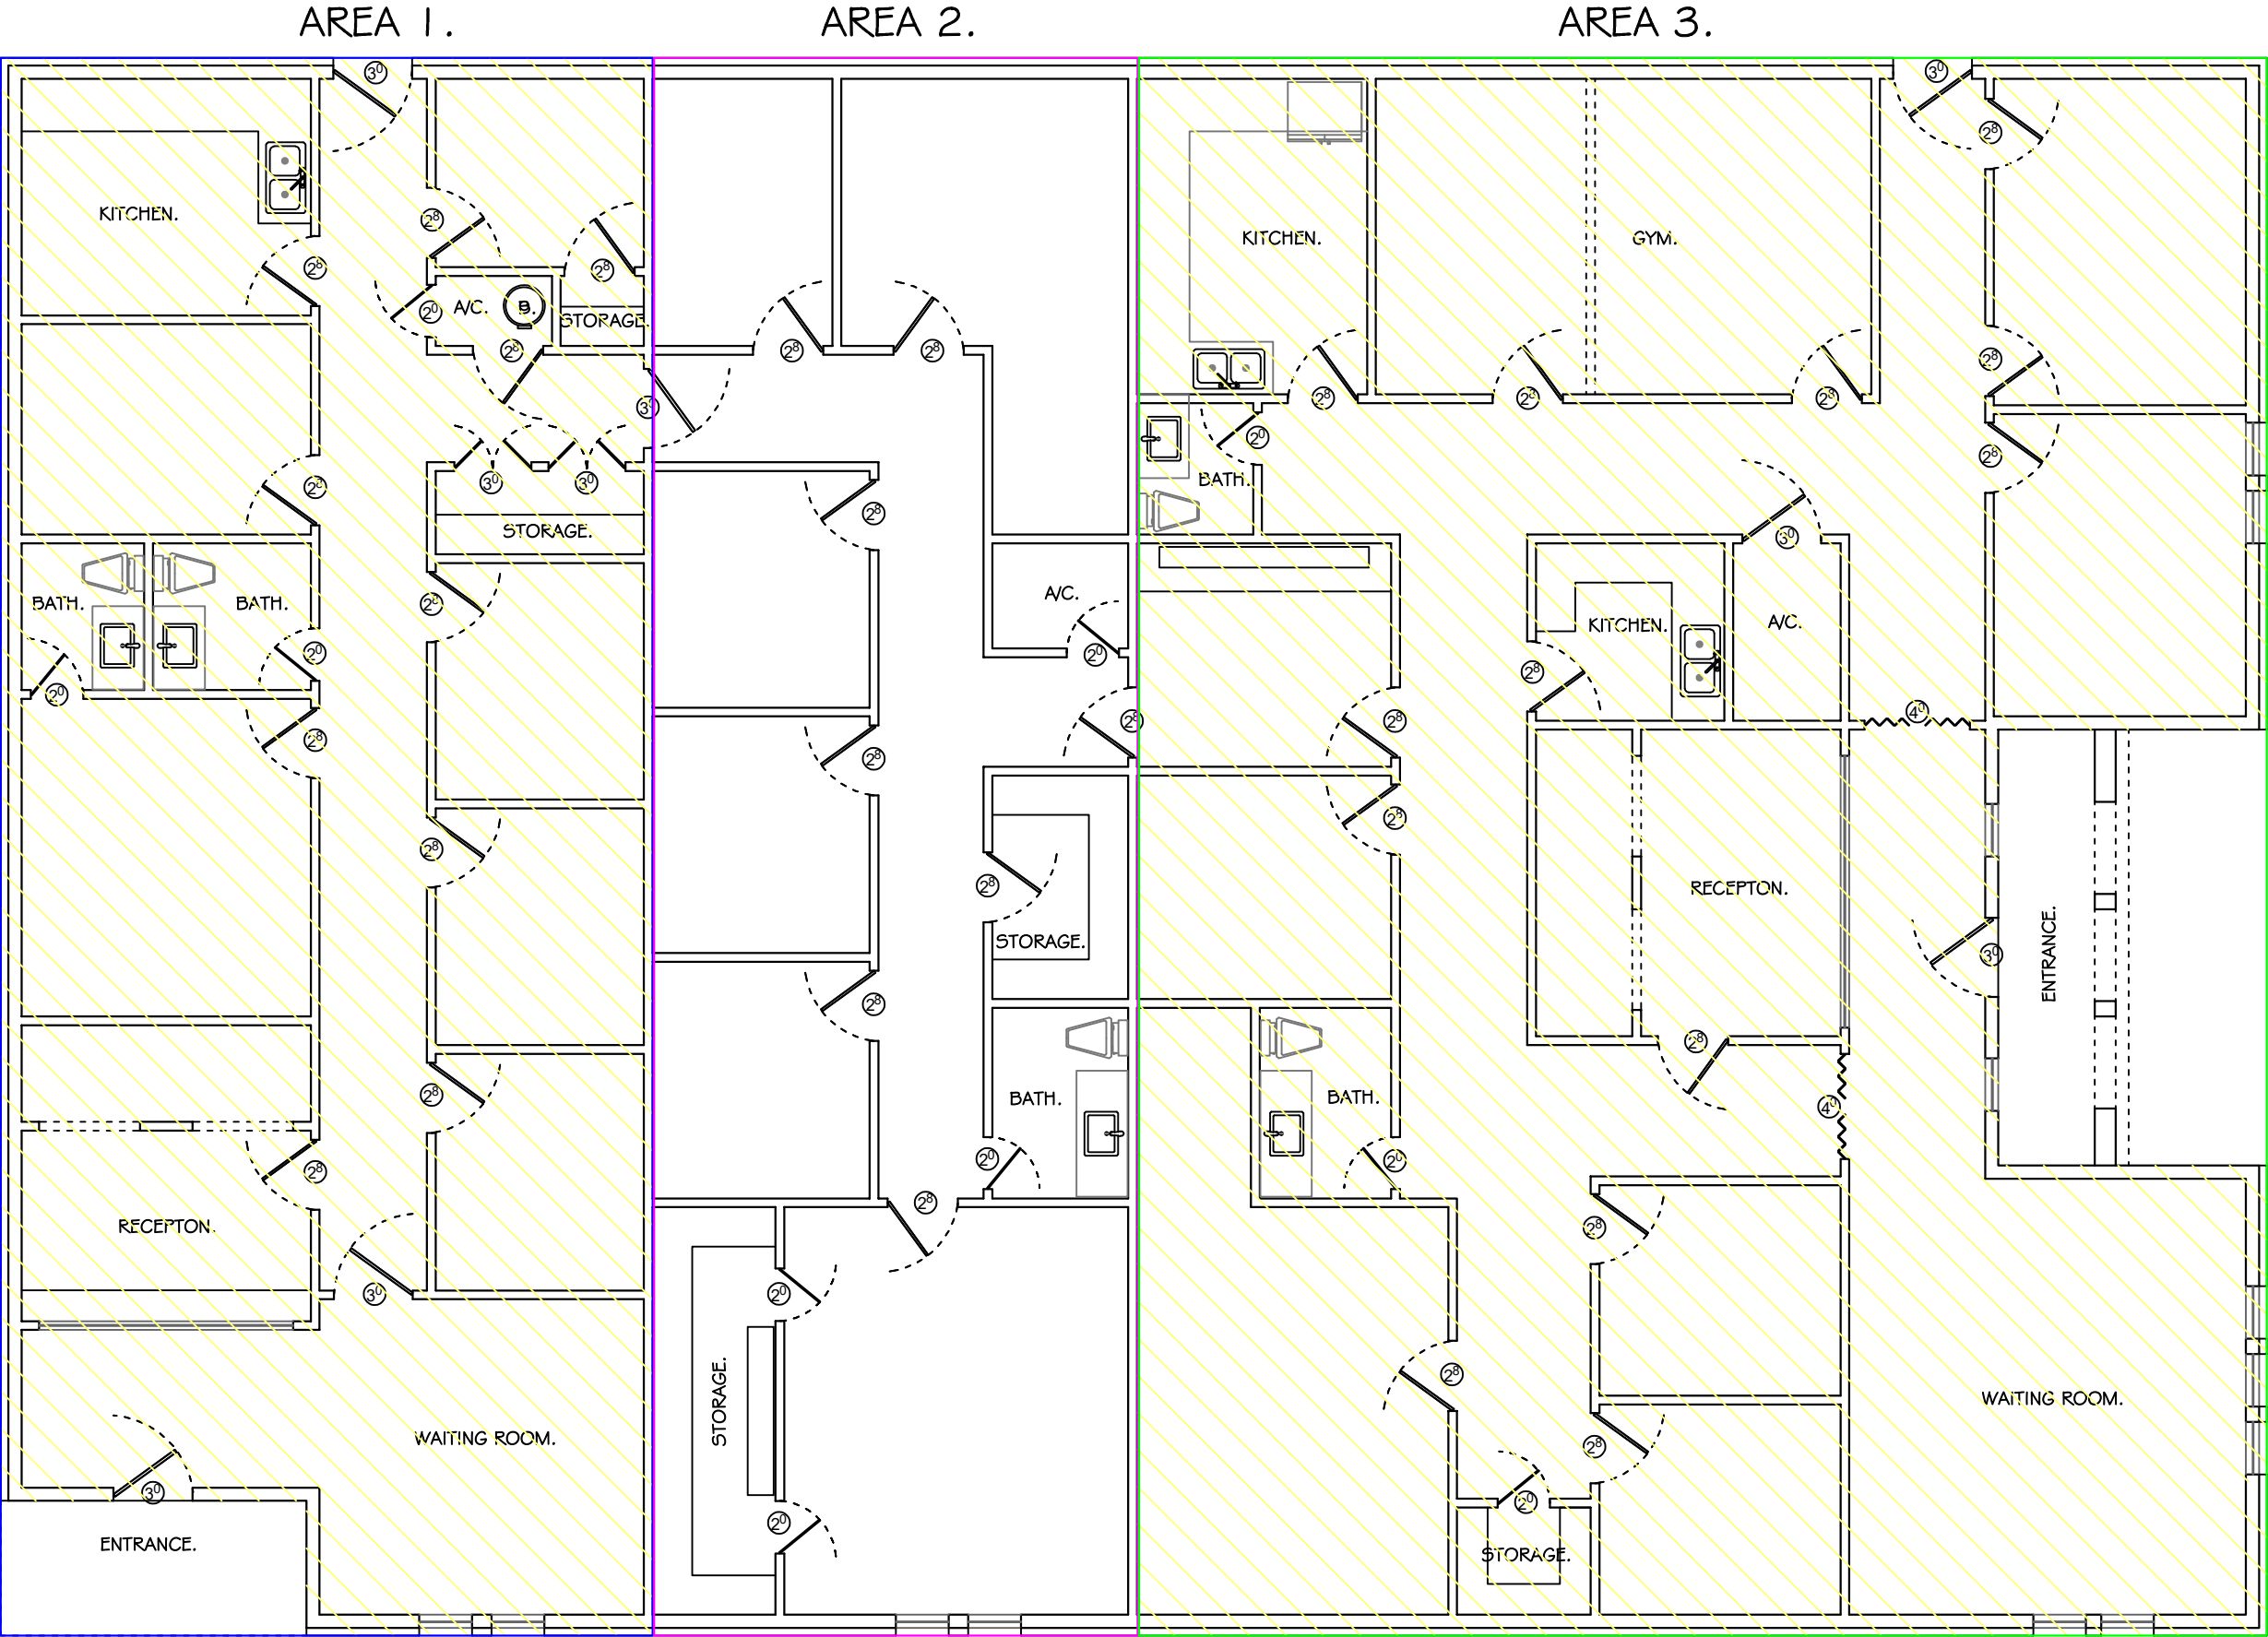

PROJECT
INFORMATION.

PROJECT:	GALVESTON OFFICES.
OWNER:	titus.
CONSTRUCTOR:	
DRAFTSMAN:	EDMUNDO H LOZANO. 956-522-4655
ADDRESS:	McALLEN, TX.
DATE:	JANUARY 2023.

PROJECT
AREAS.

AREA's:	
EXISTING:	4,930 Sq Ft.
NEW:	
PARKING:	
GARDEN:	
FREE:	
TOTAL CONSTR. AREA:	

PROJECT
HARM/010123/titu

Sheet
01/01

Edmundo H Lozano.
DESIGNER & CONSTRUCTION.

