

FOR LEASE

**34947
Flyover Court
Suite B
Bakersfield, CA 93308**



The information contained herein may have been obtained from sources other than ASU Commercial. We have not verified such information and make no guarantees, warranties or representations about such information. It is your responsibility to independently confirm its accuracy and completeness prior to purchasing/leasing the property.

For Lease

Office | Warehouse | Food Manufacturing

Property Details

34947 Flyover Court - Suite B
Bakersfield, CA

PROPERTY DETAILS

- Total Available Space: 19,840 SF
- Office Space: 2,934 SF
- Warehouse Space: 16,906 SF
- Clear Height: 24' – 25'
- Column Spacing: 50' x 48' & 50' x 39'
- Ground Level Doors: Two (2) 12' x 14'
One (1) 10' x 12'
- Dock Doors: Two (2) 9' x 10'
- Truck Court: 143'
- Yard Size: 0.50 Acres
- Zoning: M-2 PD, County of Kern
- Warehouse Lighting: LED
- Insulated Roof
- Fire Sprinklers: ESFR
- Construction Type: Concrete Tilt-Up (CTU)

PROPERTY HIGHLIGHTS

- Subject was formerly used for food manufacturing and has an approximately 1,700 SF temperature-controlled room inclusive of two (2) floor drains.
- Concrete paved yard and truck court (can be fenced to provide secured area).
- Two (2) points of ingress/egress to property
- Located in the Airport submarket, which is the fastest growing submarket in Bakersfield
- Easy access to Northbound and Southbound Freeway 99, Highway 65, Westside Parkway & Direct Access to Highway 43, Highway 46 and Interstate 5



LEASE RATE: \$1.10 PSF/NNN

UTILITIES


- Electric: PG&E 800 amps of 480/277 volt
- Gas: The Gas Company
- Water: Oildale Mutual Water District
- Sewer: North of the River Sanitation District

For Lease

Office | Warehouse | Food Manufacturing

Floor Plan


34947 Flyover Court - Suite B
Bakersfield, CA

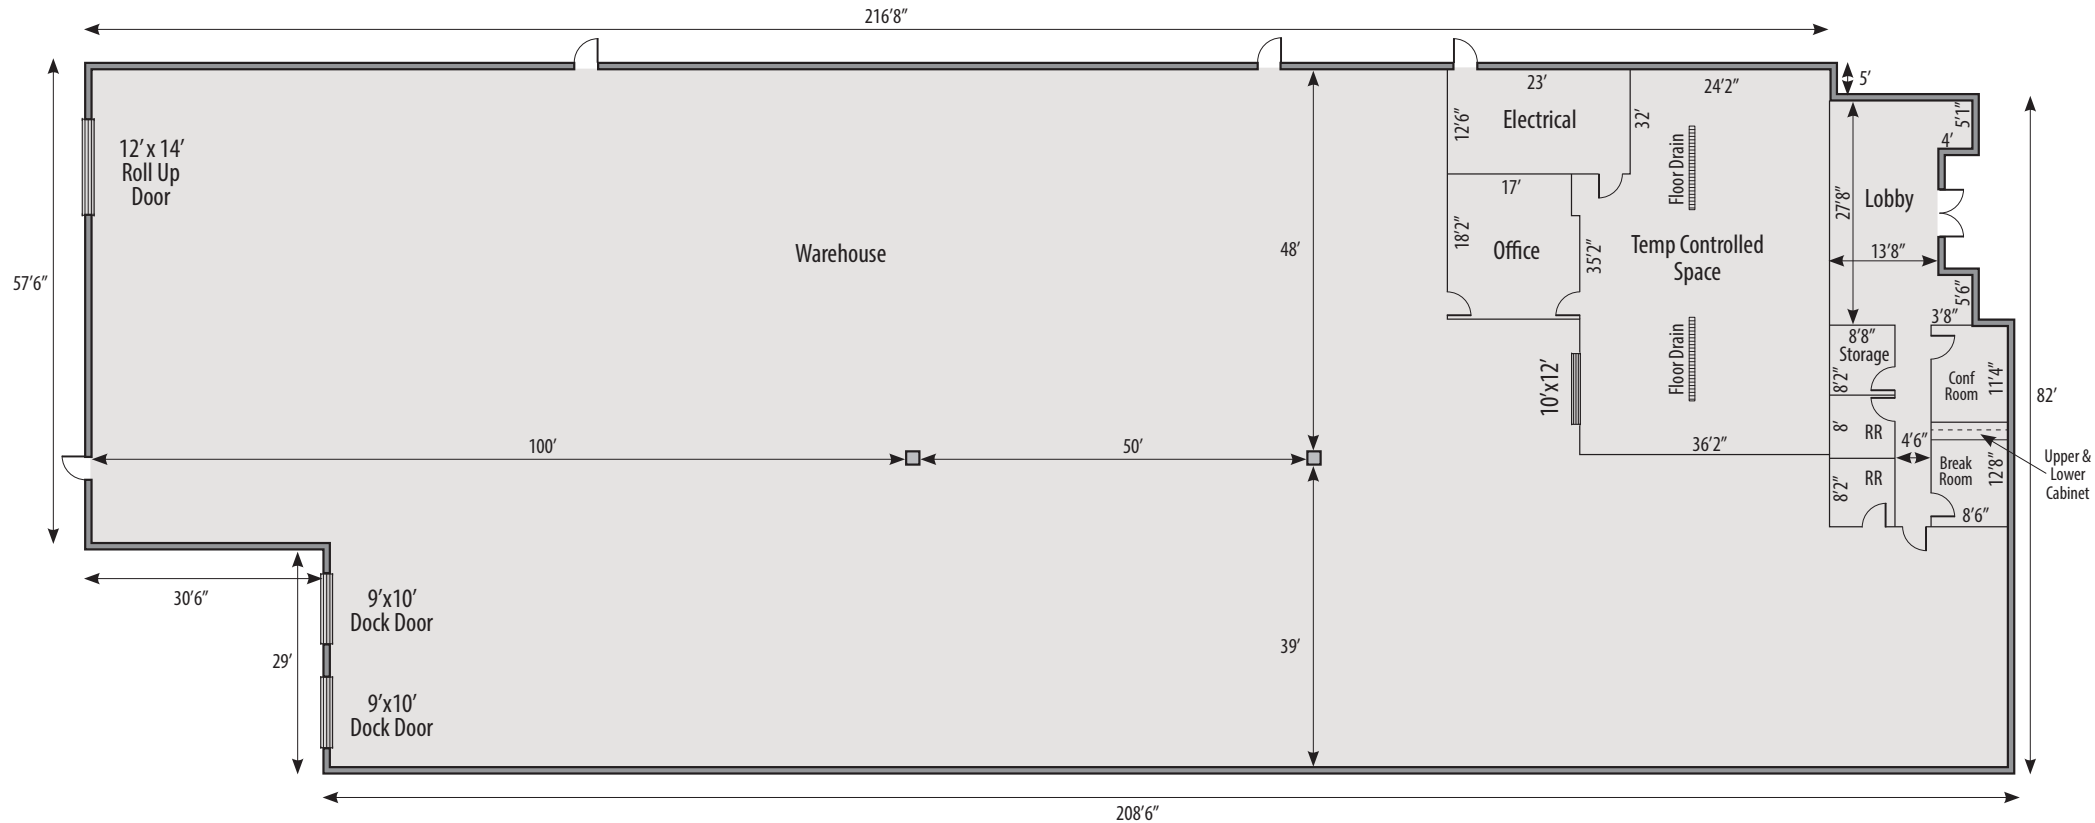

*Plans deemed to be accurate, but not guaranteed. Plan not to scale.

For Lease
Office | Warehouse | Food Manufacturing
Site Plan

34947 Flyover Court - Suite B
Bakersfield, CA

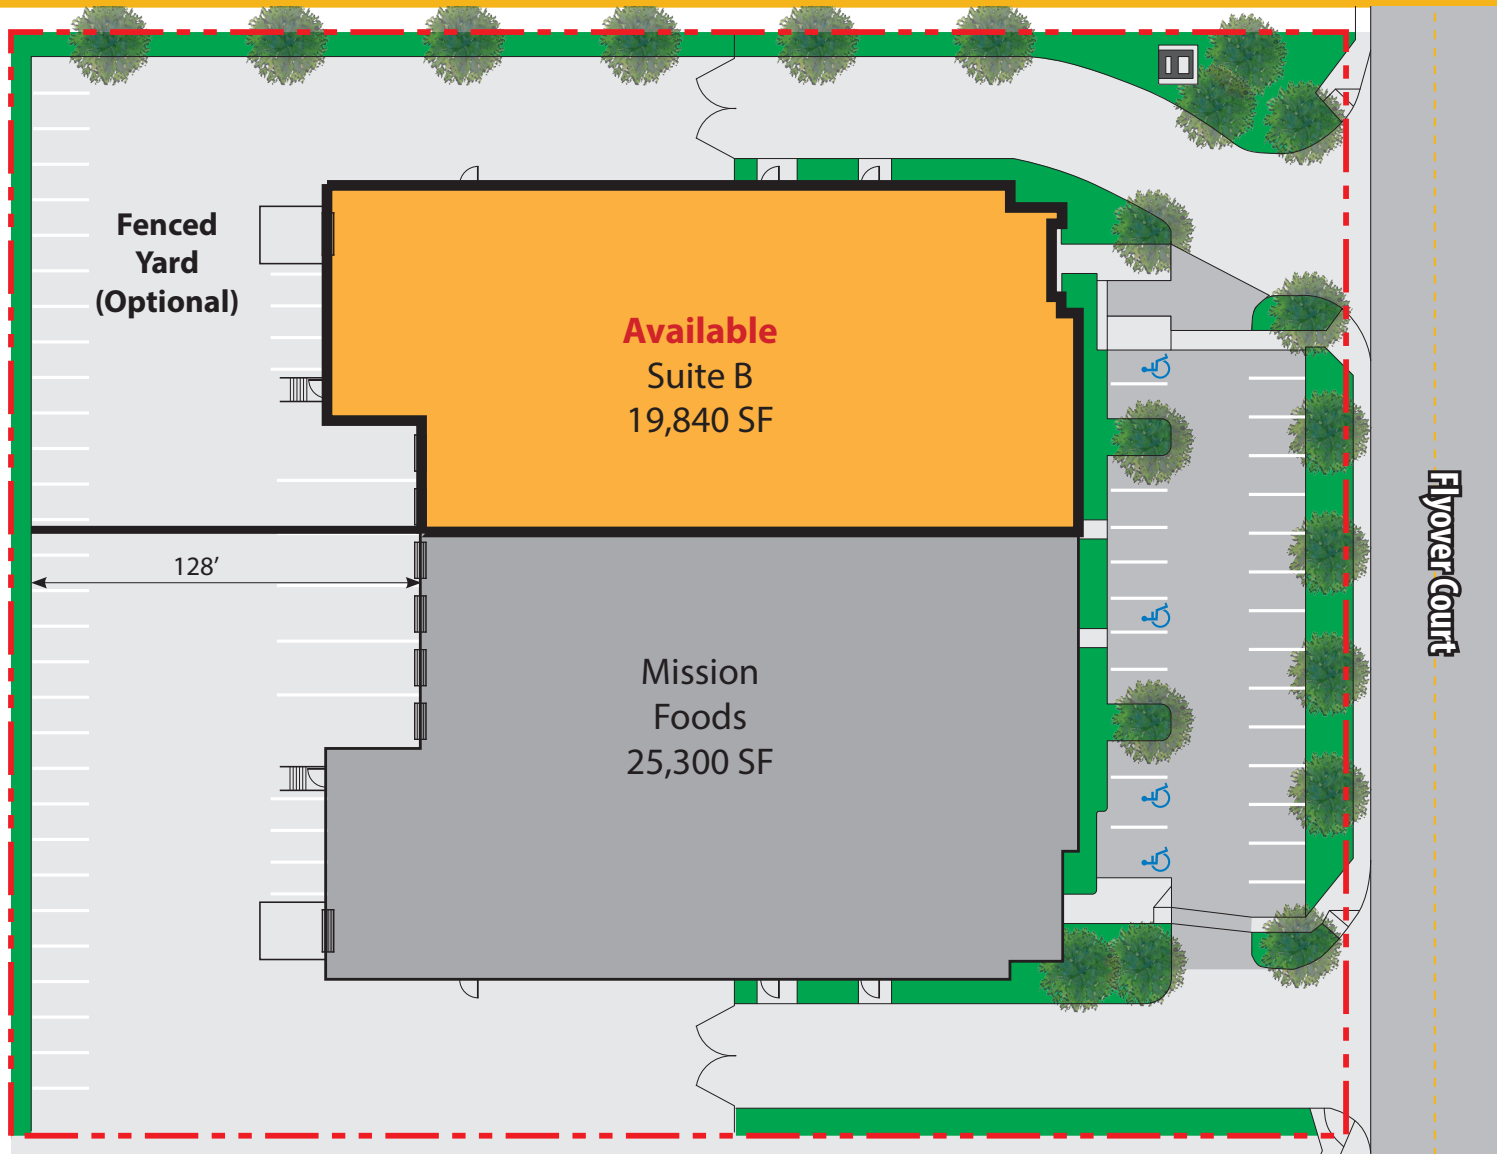

*Plans deemed to be accurate,
but not guaranteed. Plan not
to scale.

For Lease
Office | Warehouse | Food Manufacturing
Property Photos

34947 Flyover Court - Suite B
Bakersfield, CA



Loading Docks & Truck Court



Yard



Warehouse



Temp Controlled Area

For Lease Office | Warehouse | Food Manufacturing Aerial Map

34947 Flyover Court - Suite B
Bakersfield, CA



34947 Flyover Court - Suite B

