

# VISTOSO MARKETPLACE | SHOPS & PADS AVAILABLE

NWC TANGERINE RD & RANCHO VISTOSO BLVD • ORO VALLEY, AZ  
SPROUTS ANCHORED SHOPPING CENTER DEVELOPMENT



CLICK TO  
VIEW VIDEO



W.M. GRACE COMPANIES  
SINCE 1966

5420 E Broadway Blvd., Ste. 200 Tucson, AZ 85711

520-290-3200




COMMERCIAL RETAIL ADVISORS, LLC

# VISTOSO MARKETPLACE | SHOPS & PADS AVAILABLE

NWC TANGERINE RD & RANCHO VISTOSO BLVD • ORO VALLEY, AZ

MID 2027 DELIVERY

OVERALL SITE PLAN

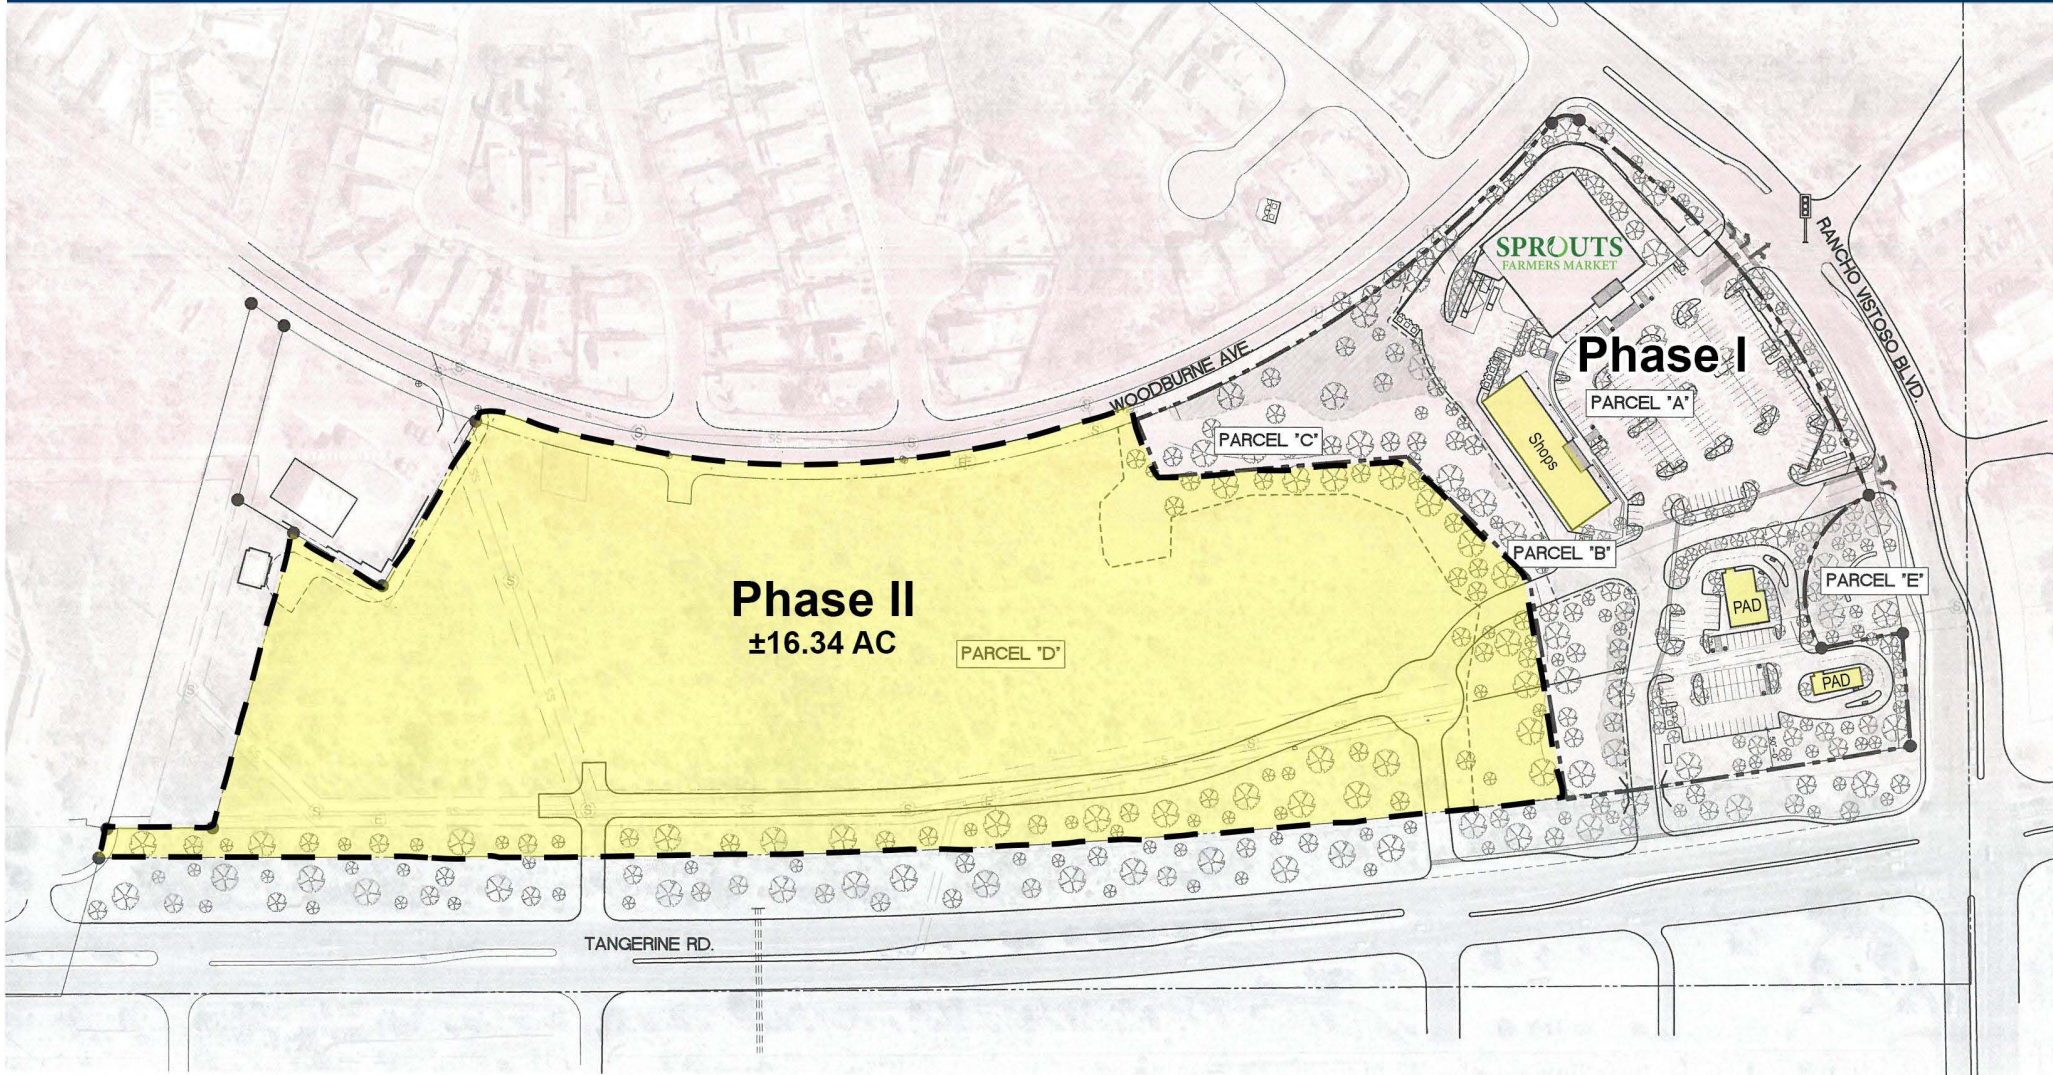

PARCEL 'A' 289,687 S.F.  
PARCEL 'B' 80,695 S.F.  
PARCEL 'C' 86,716 S.F.  
PARCEL 'D' 711,606 S.F.

PARCEL 'A' + 'B' 370,382 S.F.  
PARCEL 'C' + 'D' 798,322 S.F.

OVERALL SITE PLAN - SCHEME 14.3A  
SCALE: 1"=80'-0"



CLICK TO  
VIEW VIDEO



5420 E Broadway Blvd., Ste. 200 Tucson, AZ 85711

520-290-3200

COMMERCIAL RETAIL ADVISORS, LLC



TANGERINE RD

PHASE II  
± 16.34 AC

PAD 2

PAD 1

PATIO

SHOPS AVAILABLE  
±12,000 SF

SPROUTS  
FARMERS MARKET

RANCHO VISTOSO BLVD

WOODBURNE AVE



New Proposed  
Traffic Light

CLICK TO  
VIEW VIDEO



5420 E Broadway Blvd., Ste. 200 Tucson, AZ 85711

520-290-3200




# VISTOSO MARKETPLACE | SHOPS & PADS AVAILABLE

NWC TANGERINE RD & RANCHO VISTOSO BLVD • ORO VALLEY, AZ

MID 2027 DELIVERY

TRADE AERIAL & LOCATION

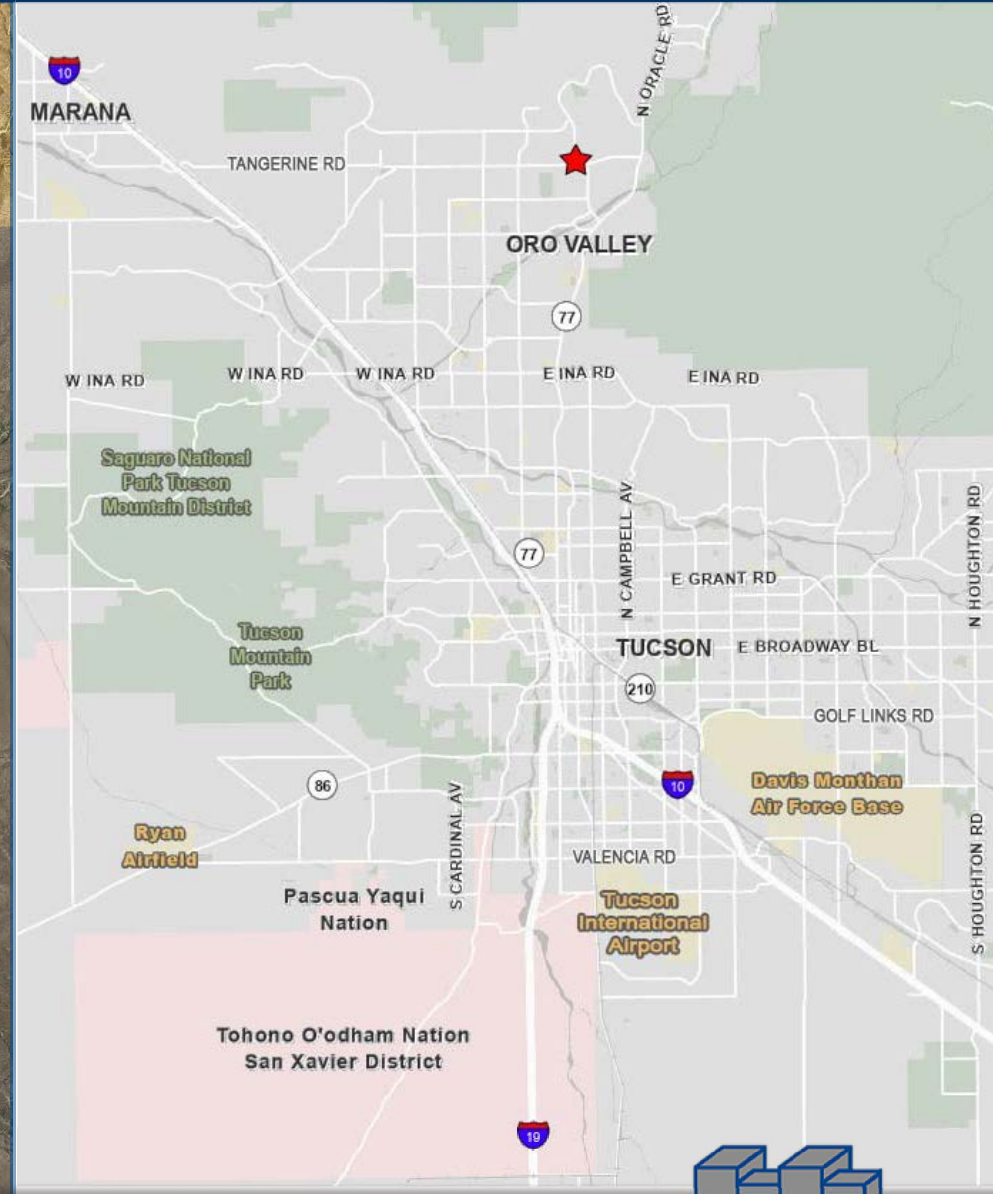

CLICK TO VIEW VIDEO 

5420 E Broadway Blvd., Ste. 200 Tucson, AZ 85711

520-290-3200

  
COMMERCIAL RETAIL ADVISORS, LLC

# VISTOSO MARKETPLACE | SHOPS & PADS AVAILABLE

NWC TANGERINE RD & RANCHO VISTOSO BLVD • ORO VALLEY, AZ

**MID 2027 DELIVERY**

PROPERTY INFORMATION

**LOCATION:** 12101 N. Woodburne Avenue  
NWC of Tangerine Rd & Rancho Vistoso BLVD  
Oro Valley, AZ

**PHASE I:** ± 9.04 AC Sprouts Anchored Shopping Center  
Development


- PADS AVAILABLE: Corner PADS available for ground lease or BTS
- SHOPS AVAILABLE: 1,200 SF and up, end cap with Patio

**PHASE II:** ± 16.34 AC Future Development

**PRICING:** Please call broker for price.

## HIGHLIGHTS

- Sprouts Anchored Shopping Center planned for opening 1st Quarter of 2028.
- Tangerine Rd, a major growth corridor of Oro Valley, is being widened to four lanes from Oracle Rd. to I-10 and Marana on Tucson's northwest side.
- Rancho Vistoso Blvd. turns into 1st Ave at Tangerine Rd. It has been widened and improved with medians and four lanes through Rancho Vistoso.
- This intersection is the main entrance into Rancho Vistoso to the north, a 7,500-acre completed master planned community.
- Several new major residential subdivisions are planned or under construction and will bring approximately 2,183 new homes to the immediate vicinity.
- 37,277 employees in a 3-mile radius with Oro Valley Hospital, Ventana Medical Systems (Roche Pharmaceuticals), ICAGEN, Meggitt Securaplane Technologies, Honeywell Aerospace, and Sigma Technologies in the immediate area.
- Successful Safeway Center is located on the northeast corner and a successful Walgreens/Ace Hardware Center is located on the southwest corner of the intersection.

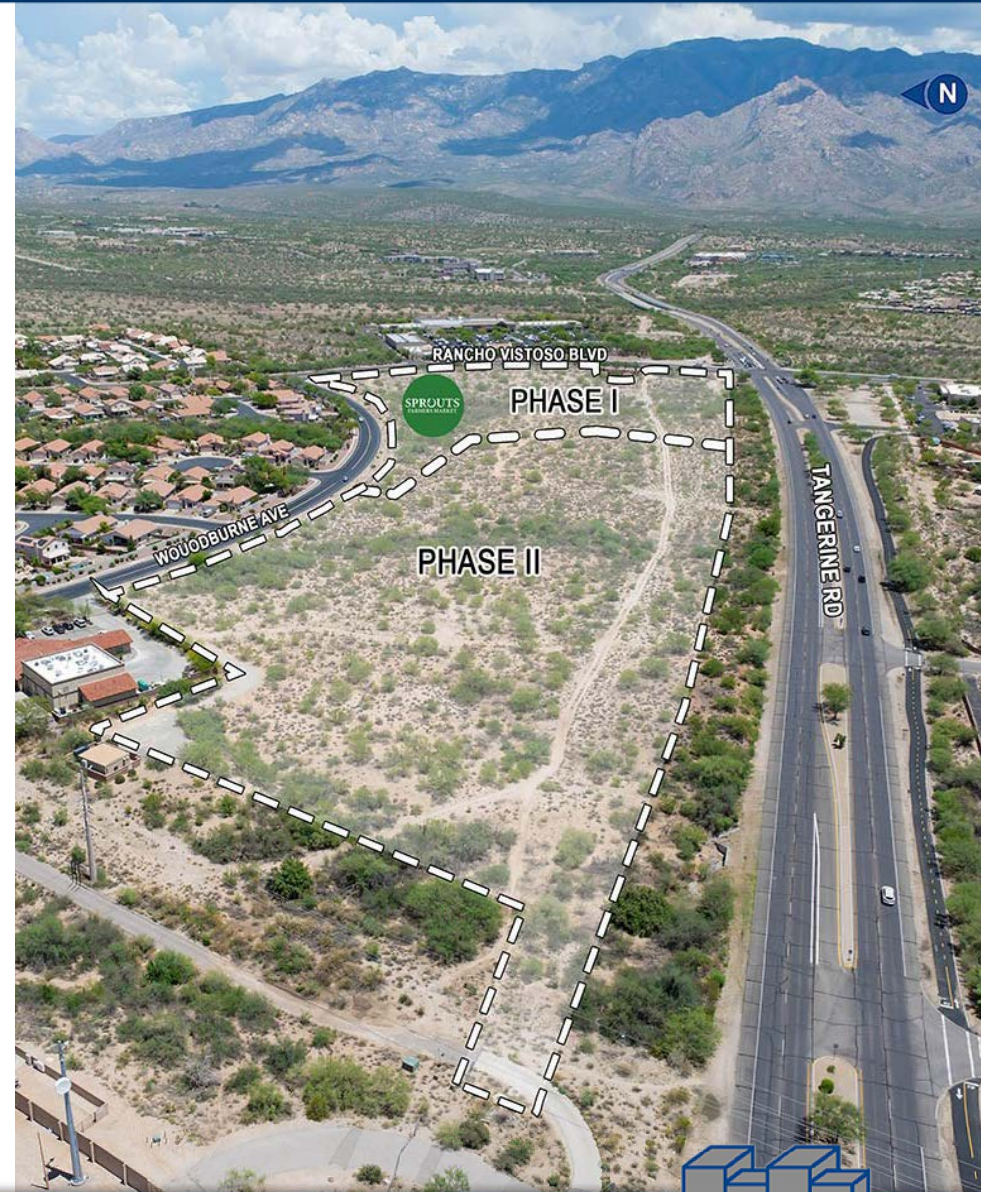

CLICK TO  
VIEW VIDEO



5420 E Broadway Blvd., Ste. 200 Tucson, AZ 85711

520-290-3200

COMMERCIAL RETAIL ADVISORS, LLC

6.3.2026

# VISTOSO MARKETPLACE | SHOPS & PADS AVAILABLE


NWC TANGERINE RD & RANCHO VISTOSO BLVD • ORO VALLEY, AZ

MID 2027 DELIVERY

CONCEPTUAL SITE PLAN | PHASE I

## SITE DATA

ZONING:	PAD
NET SITE AREA:	393,997 S.F. (9.04 AC)
NATURAL AREA:	
EXISTING	77,591 S.F.
REMOVED	17,393 S.F.
ADDED	32,591 S.F.
TOTAL	92,717 S.F.
BUILDING AREA:	
NORTH PARCEL	
MARKET	23,182 S.F.
RETAIL	12,000 S.F.
TOTAL	35,182 S.F.
SOUTH PARCEL	
PAD 1	4,579 S.F.
PAD 2	950 S.F.
TOTAL	5,529 S.F.
TOTAL AREA	
NORTH PARCEL	35,182 S.F.
SOUTH PARCEL	5,529 S.F.
TOTAL	40,711 S.F.
TOTAL PARKING PROVIDED:	
NORTH PARCEL	171 SPACES
SOUTH PARCEL	60 SPACES
TOTAL	231 SPACES

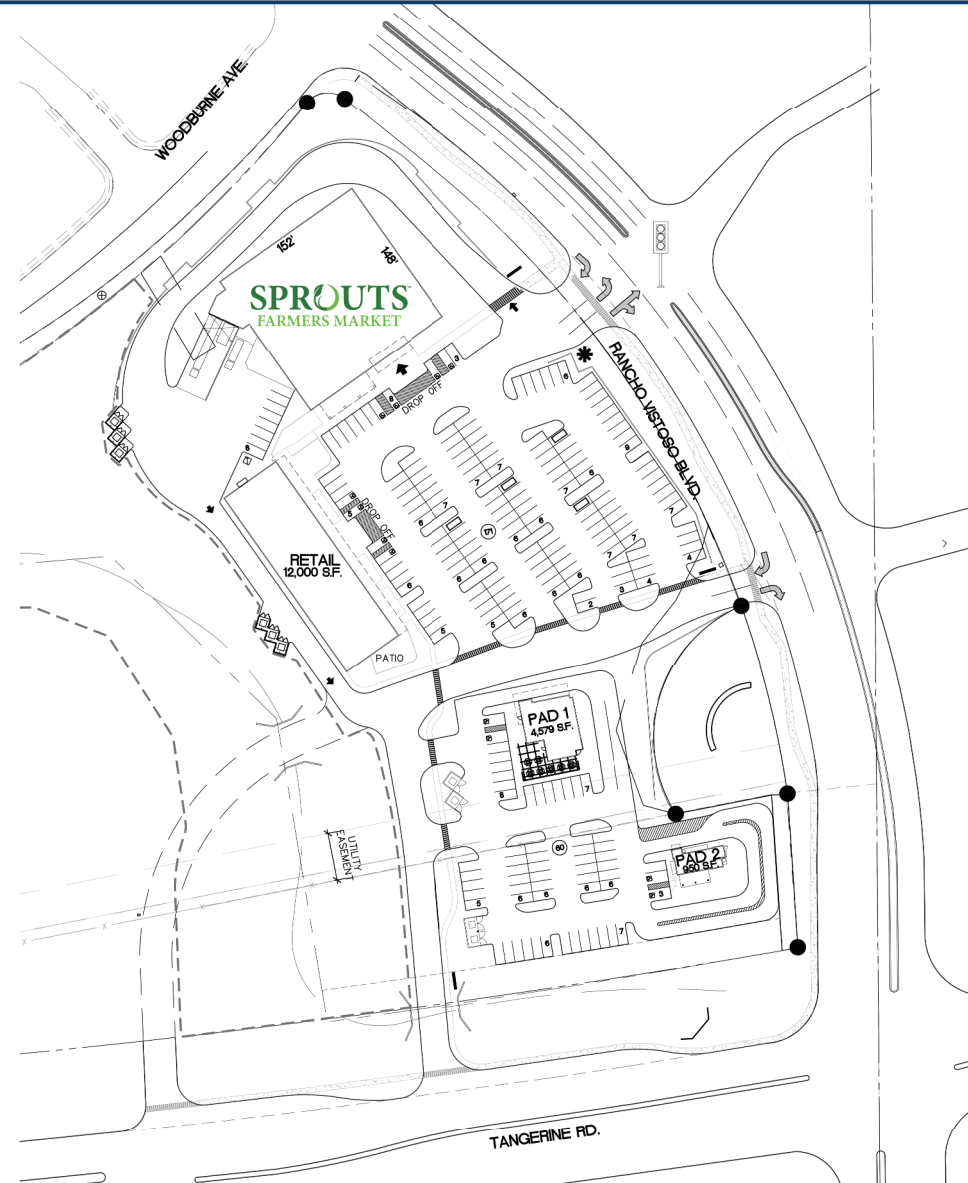

CLICK TO  
VIEW VIDEO



5420 E Broadway Blvd., Ste. 200 Tucson, AZ 85711

520-290-3200

COMMERCIAL RETAIL ADVISORS, LLC





# VISTOSO MARKETPLACE | SHOPS & PADS AVAILABLE

NWC TANGERINE RD & RANCHO VISTOSO BLVD • ORO VALLEY, AZ

MID 2027 DELIVERY

SHOPS FLOOR PLAN

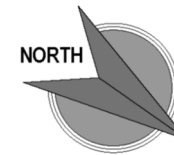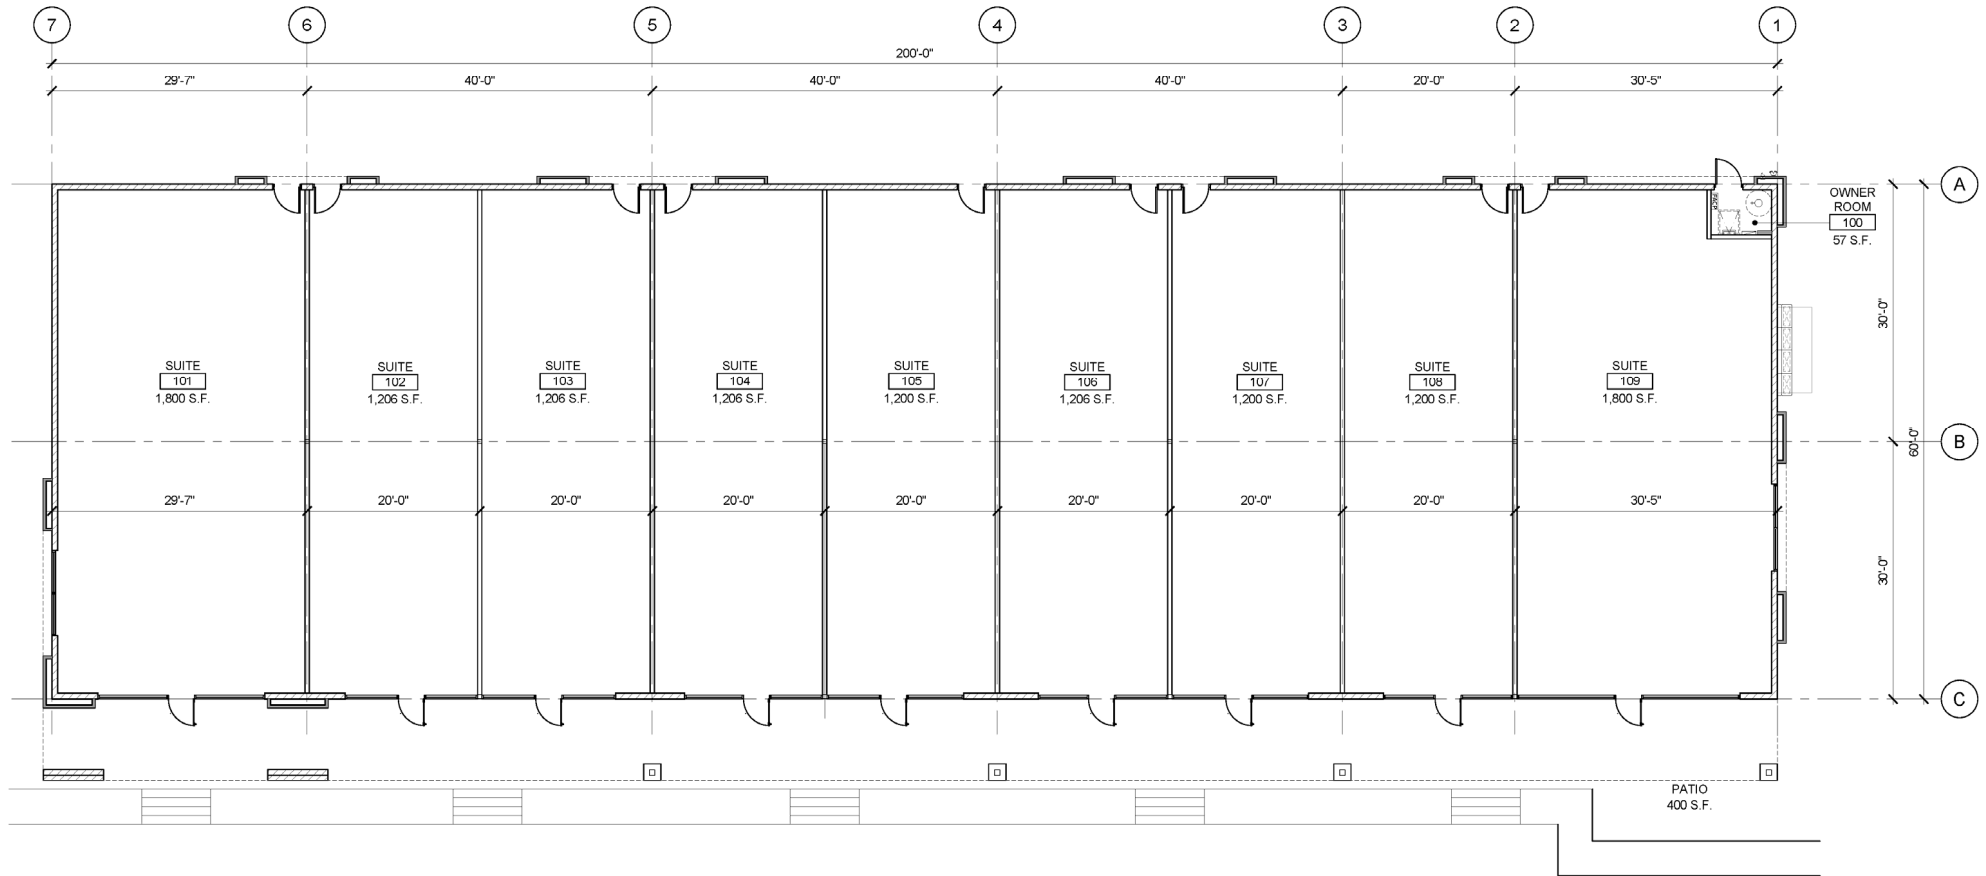

CLICK TO VIEW VIDEO



5420 E Broadway Blvd., Ste. 200 Tucson, AZ 85711

520-290-3200



# VISTOSO MARKETPLACE | SHOPS & PADS AVAILABLE

NWC TANGERINE RD & RANCHO VISTOSO BLVD • ORO VALLEY, AZ

MID 2027 DELIVERY

SHOPS ELEVATIONS



### FINISH KEYNOTES:

- A SPLIT FACE CMU - RUNNING BOND  
PAINT - PPG 1095-S  
COLOR: BEAR CLUB
- B SMOOTH FACE CMU - STACKED BOND  
PAINT - PPG 1094-S  
COLOR: MOTH GRAY
- C SILL - CORONADO STONE 900 SERIES  
COLOR: GREY
- D STONE VEEZER - CORONADO STONE OLD WORLD LEDGE  
COLOR: MONARCH
- E HOLLOW METAL EXTERIOR DOOR  
PAINT - PPG 1095-S  
COLOR: BEAR CLUB
- F METAL PARAPET CAP  
PAINT - PPG 1095-S  
COLOR: BEAR CLUB
- G STANDING SEAM METAL ROOFING - BERTRIDGE  
COLOR: SIERRA TAN
- H WOOD POST WITH KICKER  
STAINED FLOOD SEAM TRANSPARENT  
COLOR: RTT TAMAHOOC
- I METAL COLUMN - TO MATCH STOREFRONT  
COLOR: DARK BRONZE
- J JAMES HARROE - FIBER CEMENT TRIM  
COLOR: SIERRA TAN
- K ALUMINUM STOREFRONT SYSTEM  
KARNISES OR APPROVED EQUAL  
COLOR: DARK BRONZE
- L SYNTHETIC FLOODED SYSTEM  
PAINT - PPG 1095-S, LRV: 75  
COLOR: ANTIQUE WHITE



PRELIMINARY  
NOT FOR  
CONSTRUCTION  
OR RECORDING

GOOD OWNERSHIP OF SERVICE  
All reports, plans, specifications, notes  
and information prepared by PHNX  
DESIGN and their consultants shall  
remain the property thereof. PHNX  
DESIGN shall retain all common law,  
statutory and other reserved rights,  
including the copyright therein.

WMG ORO VALLEY  
RANCHO VISTOSO BLVD. & TANGERINE RD.  
ORO VALLEY, ARIZONA 85755

DATE	REVISION

EXTERIOR  
ELEVATIONS

A300

PHNX JOB NUMBER: 25-589



5420 E Broadway Blvd., Ste. 200 Tucson, AZ 85711

520-290-3200

COMMERCIAL RETAIL ADVISORS, LLC

# VISTOSO MARKETPLACE | SHOPS & PADS AVAILABLE

NWC TANGERINE RD & RANCHO VISTOSO BLVD • ORO VALLEY, AZ

MID 2027 DELIVERY

AERIAL - NORTHWEST



PHASE II

PHASE I

SPROUTS  
FARMERS MARKET

CLICK TO  
VIEW VIDEO



5420 E Broadway Blvd., Ste. 200 Tucson, AZ 85711 520-290-3200



# VISTOSO MARKETPLACE | SHOPS & PADS AVAILABLE

NWC TANGERINE RD & RANCHO VISTOSO BLVD • ORO VALLEY, AZ

MID 2027 DELIVERY

AERIAL - SOUTHWEST



[CLICK TO VIEW VIDEO](#)

5420 E Broadway Blvd., Ste. 200 Tucson, AZ 85711

520-290-3200

COMMERCIAL RETAIL ADVISORS, LLC

# VISTOSO MARKETPLACE | SHOPS & PADS AVAILABLE

NWC TANGERINE RD & RANCHO VISTOSO BLVD • ORO VALLEY, AZ


MID 2027 DELIVERY

DEMOGRAPHIC HIGHLIGHTS

## RADIUS

2025 Estimates	1 Mile	3 Miles	5 Miles
Population:	5,352	36,933	58,866
Median Age	55.1	56.8	55.0
Households:	2,285	16,716	26,098
Average HH Income:	\$151,510	\$152,447	\$149,479
Total # of Businesses	123	930	1,295
Total # of Employees	9,781	21,965	25,295

(Source: ESRI, CCIM Site To Do Business, US Census Bureau 2010)

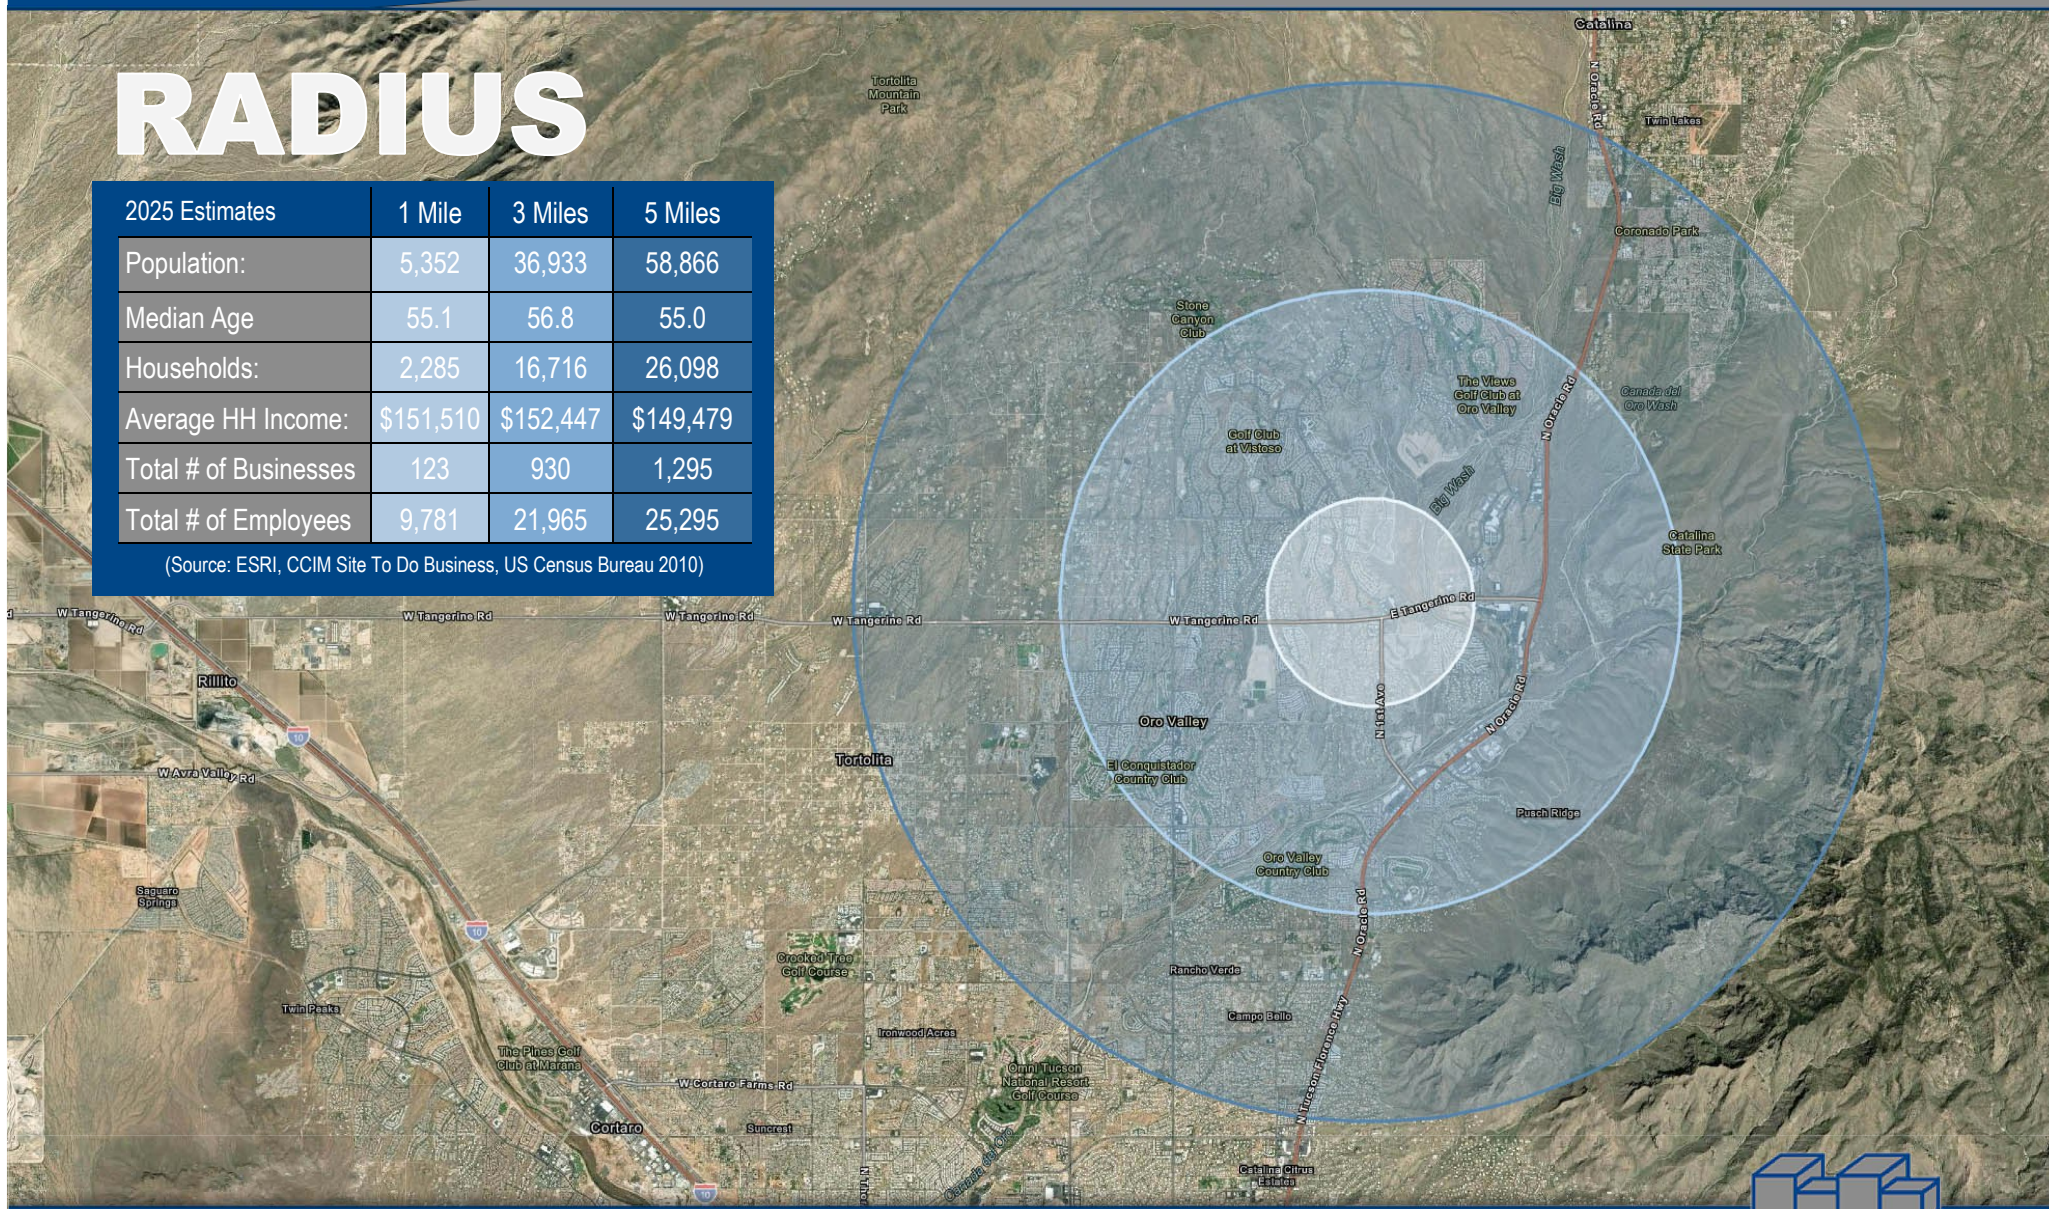

5420 E Broadway Blvd., Ste. 200 Tucson, AZ 85711

520-290-3200



# VISTOSO MARKETPLACE | SHOPS & PADS AVAILABLE

NWC TANGERINE RD & RANCHO VISTOSO BLVD • ORO VALLEY, AZ

**MID 2027 DELIVERY**

DEMOGRAPHIC HIGHLIGHTS

## DRIVE TIME

2025 Estimates	5 Mins	10 Mins	15 Mins
Population:	12,911	48,361	96,292
Median Age	55.1	55.3	52.4
Households:	5,385	21,609	42,535
Average HH Income:	\$161,826	\$148,748	\$144,002
Total # of Businesses	246	1,156	2,880
Total # of Employees	12,547	23,723	40,458

(Source: ESRI, CCIM Site To Do Business, US Census Bureau 2010)

CLICK TO  
VIEW VIDEO



5420 E Broadway Blvd., Ste. 200 Tucson, AZ 85711

520-290-3200

COMMERCIAL RETAIL ADVISORS, LLC

# TUCSON, AZ OVERVIEW



Tucson, AZ is one of the fastest growing cities in the US. Located between Phoenix and the U.S./Mexico border, Tucson is situated along two key Interstates, the major east/west Interstate 10 and the north/south Interstate 19. Also contributing to its place as a major trade route, Tucson is home to one of the only inland Ports of Entry in the U.S.

Tucson has a population of 550,000 and with surrounding towns Oro Valley, Marana, and Sahuarita, the MSA is over 1,050,000. Surrounded by five mountain ranges and at an elevation of about 2,600 feet, this picturesque Sonoran Desert city has a complete appeal of beauty, weather, and lifestyle going for it. As discussed in this overview, Tucson is well positioned for growth for the foreseeable future.

The University of Arizona is located in Tucson and has an enrollment of about 53,000 students. In 2023 US News included the UofA in its annual edition of Best Colleges and Universities with a ranking of #97.

Tucson is the home of Davis-Monthan Air Force Base, Raytheon Missile Systems, and emerging biosciences and optics industries. The mining industry is one of Tucson's base industries, evidenced by the fact that Caterpillar, Inc. moved a complete division to Tucson in 2019.

## The list of major employers in Tucson 2024 include\*:

#	Employer	# of Employees
1	Raytheon Missile Systems	13,000
2	University of Arizona	11,251
3	Davis-Monthan Air Force Base	10,868
4	Tucson Unified School District	7,770
5	Banner – University Medical Center	7,000
6	Pima County	6,800
7	Carondelet Health Network	4,600
8	TMC Healthcare	4,300
9	City of Tucson	3,956
10	Freeport-McMoRan Copper & Gold	3,500
11	Walmart	3,200
12	Tohono O'odham Nation	2,700
13	Caterpillar Inc.	2,400
14	Carondelet Health Network	2,500
15	Pima Community College	2,360
16	GEICO	2,500
17	Asarco, LLC	2,000
18	La Frontera Arizona	2,000
19	Intuit	2,000
20	Ventana Medical Systems (Roche Group)	1,500
21	Tucson Electric Power	1,500
22	Safeway/Albertsons	1,500
23	Amphitheater Public Schools	1,445
24	Southern Arizona VA Health Care System	1,425
25	IBM	1,200



\*Sources: Tucson Metro Chamber, [tucsonchamber.org](http://tucsonchamber.org), Pima County Economic Development [www.pima.gov/2229/Economic-Development](http://www.pima.gov/2229/Economic-Development), Davis-Monthan Air Force Base Public Affairs, [www.dm.af.mil/About-Us/Library/Community-Relations](http://www.dm.af.mil/About-Us/Library/Community-Relations), University of Arizona human Resources, <https://hr.arizona.edu>, Raytheon Technologies' official reports [www.rtx.com](http://www.rtx.com), Davis Monthan Air Force Base Public Affairs, [www.dm.af.mil](http://www.dm.af.mil), City of Tucson, [www.tucsonaz.gov/Home](http://www.tucsonaz.gov/Home), and Pima County official websites, Tohono O'odham Nation.

# VISTOSO MARKETPLACE | SHOPS & PADS AVAILABLE

NWC TANGERINE RD & RANCHO VISTOSO BLVD • ORO VALLEY, AZ

**MID 2027 DELIVERY**



W.M. GRACE COMPANIES  
SINCE 1966

**R. Craig Finfrock, CCIM, CRX, CLS**

**Managing Member, Designated Broker  
Commercial Retail Advisors, LLC  
Licensed Real Estate Broker in Arizona**



CCIM Institute Board of Directors, Member  
CCIM Foundation Board of Directors, Member  
CCIM Technologies, Inc. Board of Directors, Member

**5420 E. Broadway Blvd., Suite 200  
Tucson, AZ 85711**

**Phone: (520) 290 3200**

**Mobile: (520) 891 8300**

**[cfinfrock@cradvisorsllc.com](mailto:cfinfrock@cradvisorsllc.com)**

**[www.cradvisorsllc.com](http://www.cradvisorsllc.com)**

Commercial Retail Advisors, LLC ("CRA") exclusively presents the listing of ("Property") for your acquisition. The owner is offering for sale the Property through its exclusive listing with CRA.

CRA and owner provides the material presented herein without representation or warranty. A substantial portion of information has been obtained from sources other than actual knowledge and not all sources can be absolutely confirmed. Moreover, all information is subject to changes by the parties involved as to price or terms before sale, to withdrawal of the Property from the market, and to other events beyond the control of CRA or owner. No representation is made as to the value of this possible investment other than hypothetical scenarios. It is encouraged that you or any of your affiliates consult your business, tax and legal advisors before making a final determination of value or suitability of the Property for acquisition.

As a condition of CRA's consent to communicate the information contained herein as well as any information that may be communicated to you subsequently either verbally or in writing by CRA, owner or agents of either of these parties regarding the Property – it is required that you agree to treat all such information confidentially.



5420 E Broadway Blvd., Ste. 200 Tucson, AZ 85711

520-290-3200



COMMERCIAL RETAIL ADVISORS, LLC