

6300

VALLEY VIEW ST
BUENA PARK, CA



FOR LEASE


**192,695 Sq. Ft. (Portion of a Larger Building) - Expandable
Industrial Distribution/Manufacturing Building**

Voit
REAL ESTATE SERVICES

HV
HEFNER
VERNICK
TEAM

FEATURES


- » ± 192,695 Sq. Ft.
- » ± 7,886 Sq. Ft. of Office Space
- » Two (2) Ground Level Doors
- » Sixteen (16) Dock High Loading Doors
- » ESRF Fire Sprinklers
- » 26' - 30' Warehouse Clearance
- » Rail Spur Access
- » Motion Sensor LED Warehouse Lights
- » Large Secured Yard
- » Excess Trailer Storage
- » 1.2:1,000 Parking Ratio
- » 2,400 Amps of Power (277/480 Volt) - Tenant to Verify
- » Conveniently located less than 1.0 mile from the 91 freeway and less than 1.0 mile from the 5 freeway.

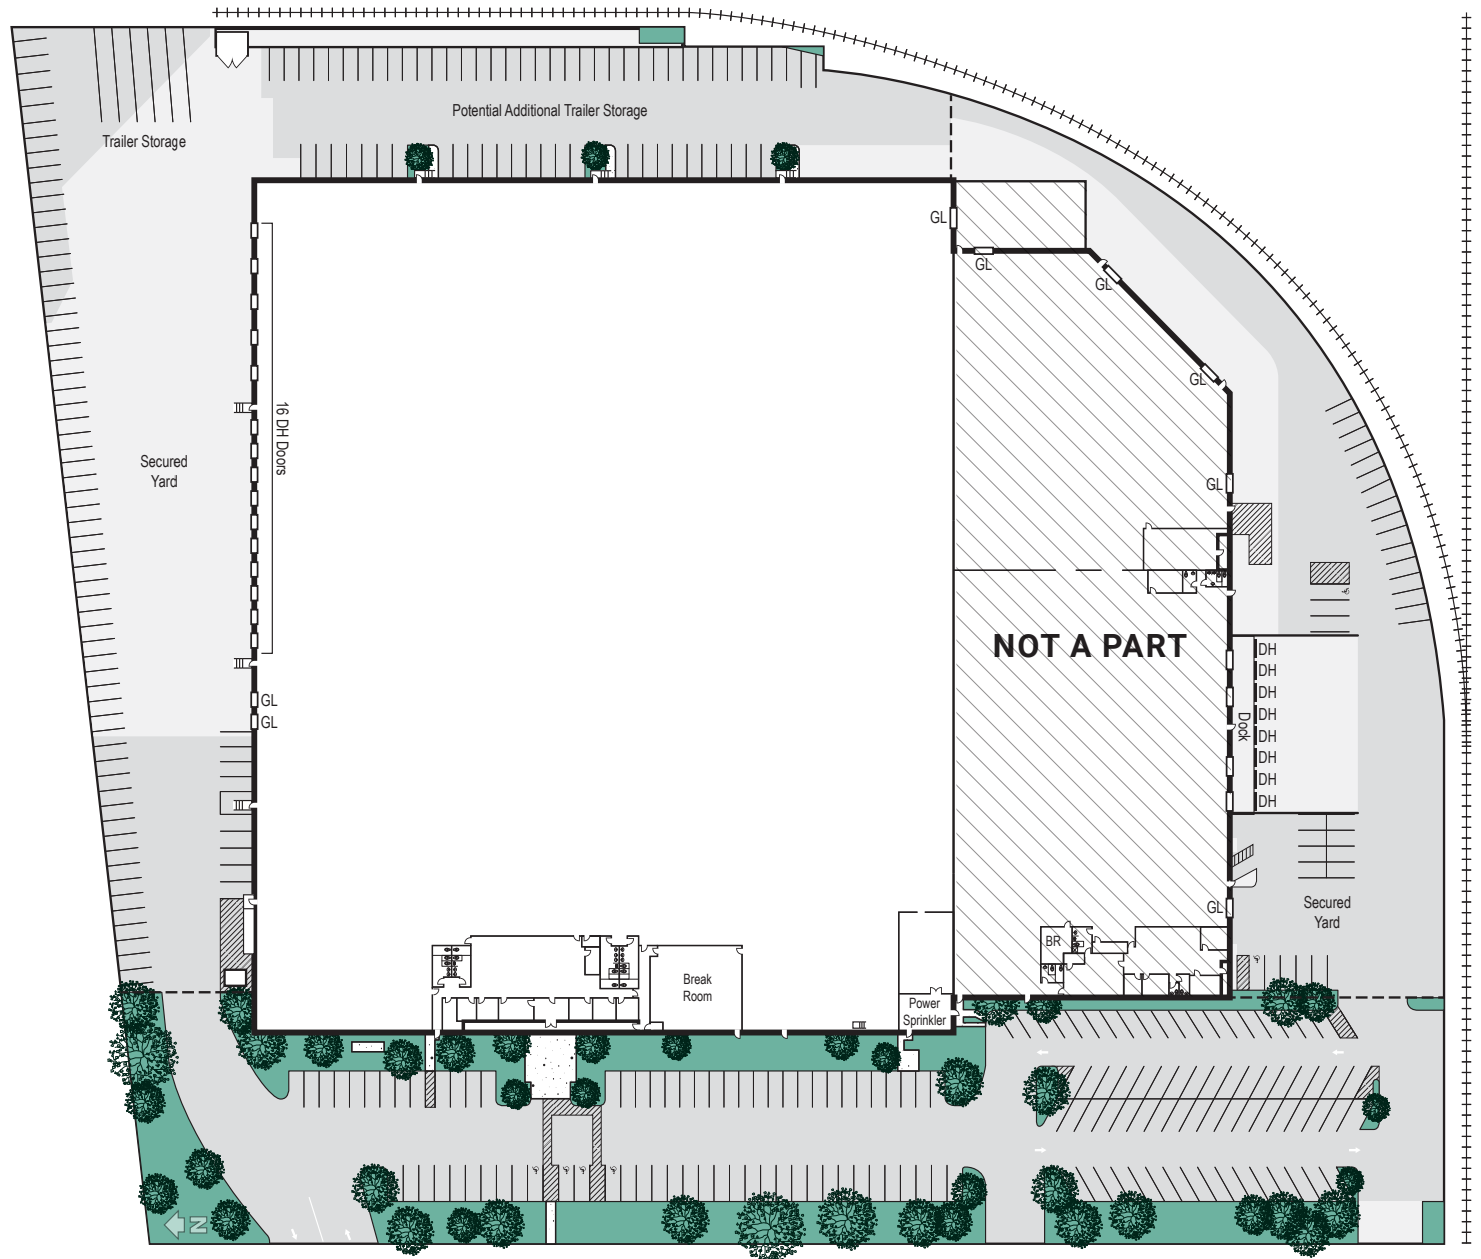

VALLEY VIEW ST

Note: Site plan not to scale.

SITE PLAN

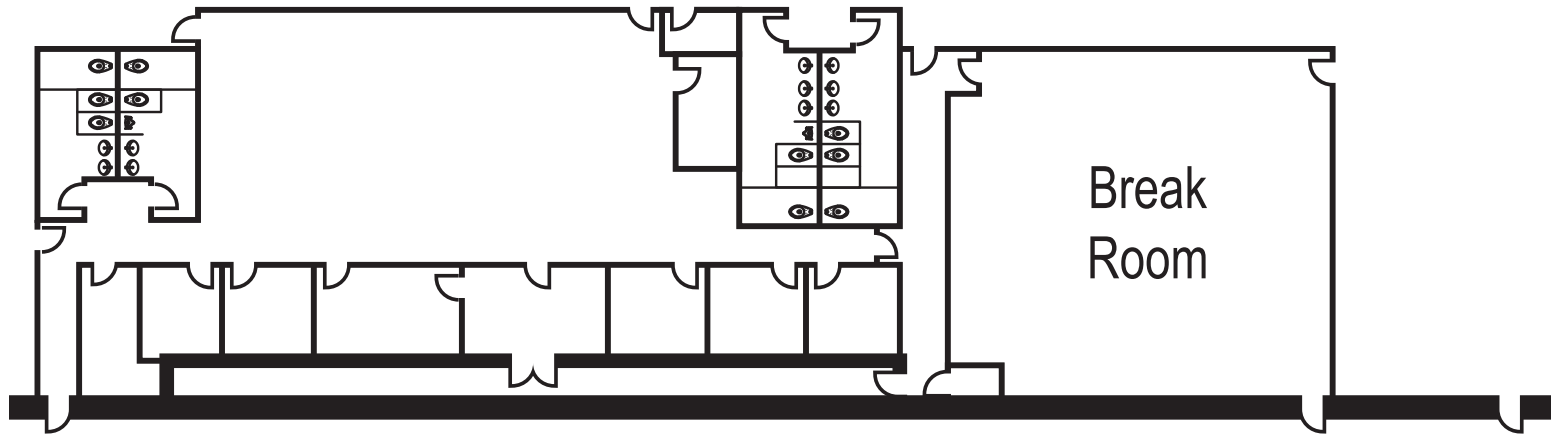

OFFICE PLAN

Note: Not to scale.



AERIAL

6300
VALLEY VIEW ST
BUENA PARK, CA



MIKE HEFNER, SIOR
Executive Vice President
714.935.2331
mhefner@voitco.com
Lic. #00857352

MIKE VERNICK, CCIM, SIOR
Senior Vice President
714.935.2354
mvernick@voitco.com
Lic #01420885

JASON DIROCCO
Senior Vice President
714.935.2305
jdirocco@voitco.com
Lic #01842301

Voit
REAL ESTATE SERVICES



**HEFNER
VERNICK
TEAM**

2400 E. Katella Avenue, Suite 750
Anaheim, CA 92806
714.978.7880 | 714.978.9431 Fax
www.voitco.com