



11/2/2010
8:47:28 AM
G:\Projects\0511\101 - 3 Nov 10.dwg

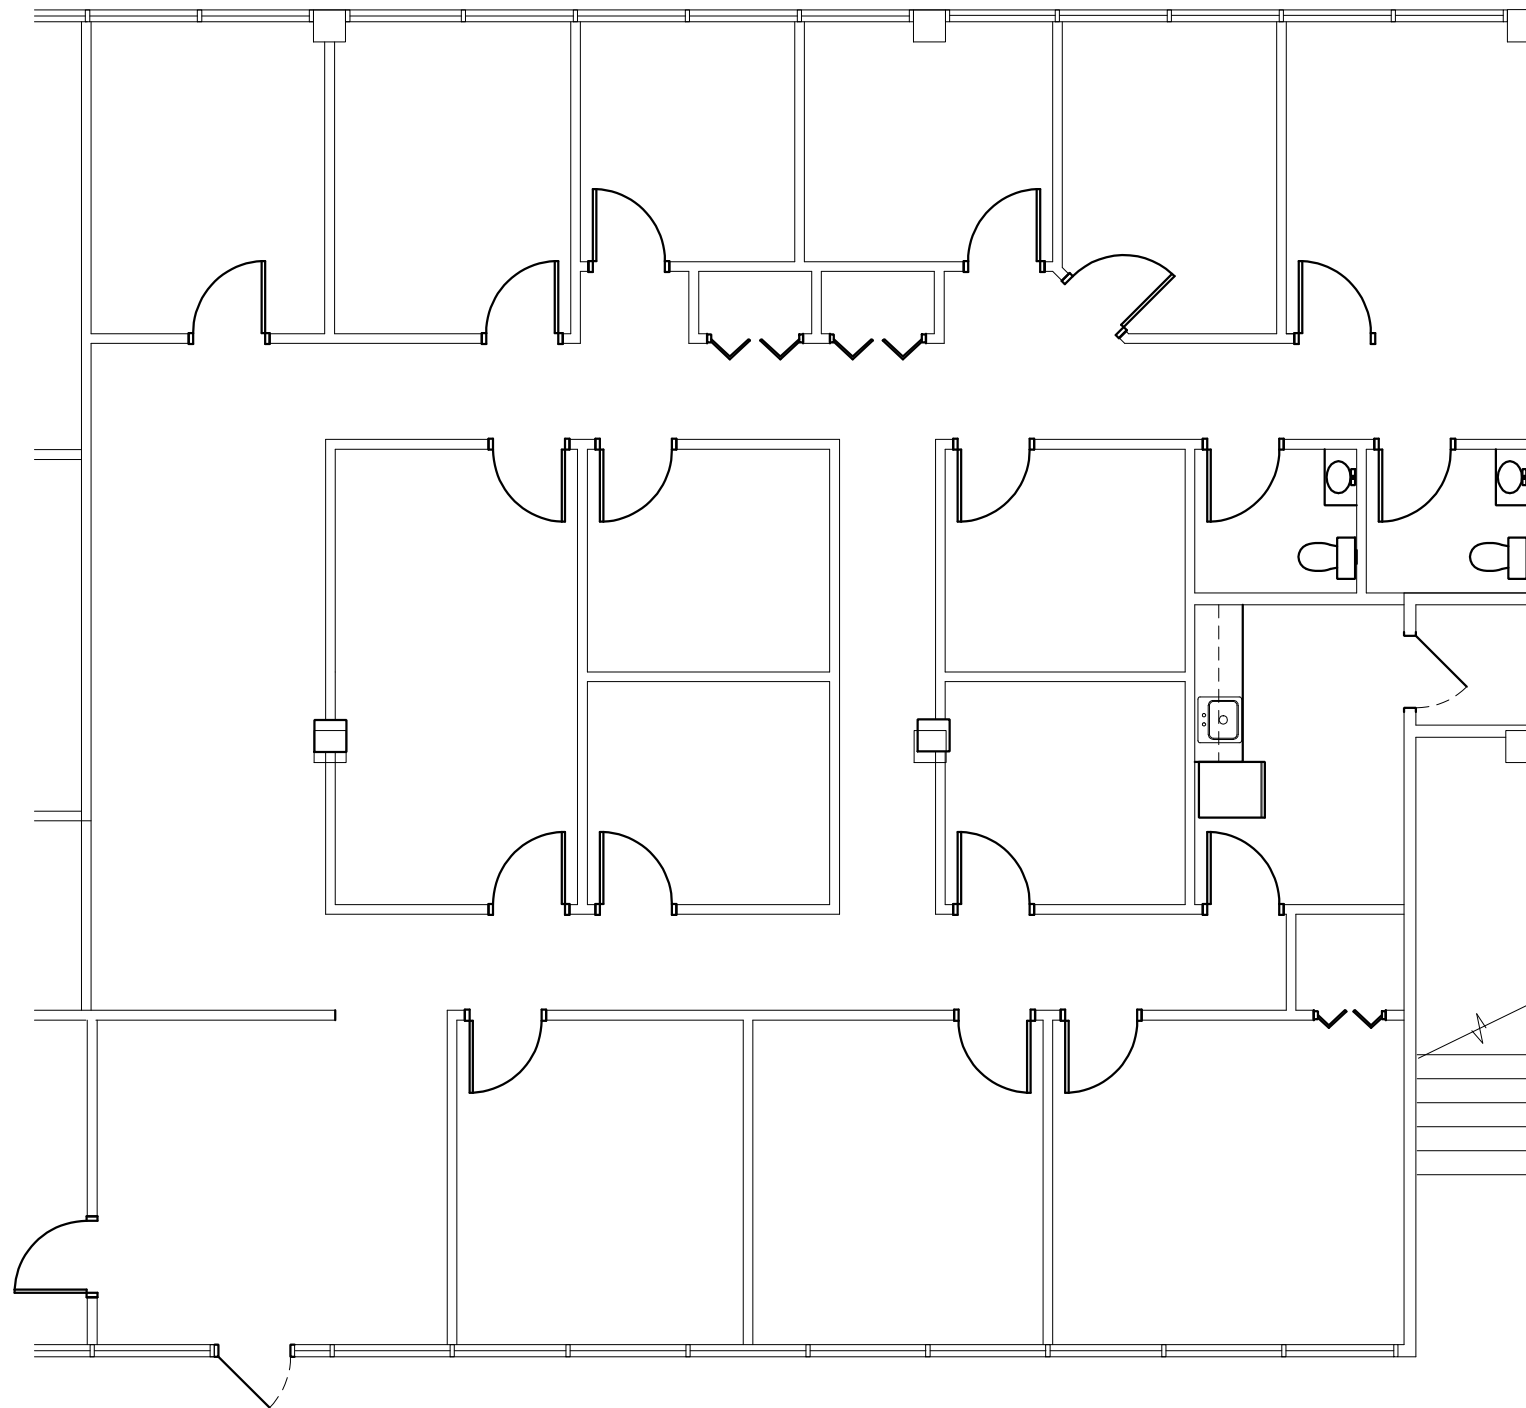

Brookvale I
Knoxville, Tennessee
3 Nov 2010 BMa # 923600

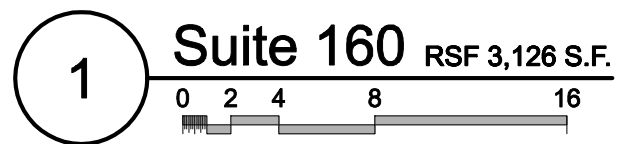

BarberMcMurry
architects

established 1915

623 Lindsay Place | Knoxville Tennessee 37919 | 865.934.1915 | f: 865.546.0242