

**AVISON
YOUNG**

417 N ARCH ST

MILTON, PA

FOR LEASE

45.12-Acre Rail-Served Industrial Site

335,000 SF AVAILABLE





Large Scale Industrial Complex Available For Lease

Property Overview



**+/- 335,000 SF AVAILABLE
ACROSS 9 BUILDINGS**



**MULTIPLE IOS LOTS AVAILABLE
- GRAVEL & PAVED**



**CAPITAL IMPROVEMENTS
UNDERWAY**



SIGNIFICANT POWER CAPACITY




**FORMER OIL TANKER
MANUFACTURING SITE**



8+ MILES OF RAIL ON SITE

Building Summary

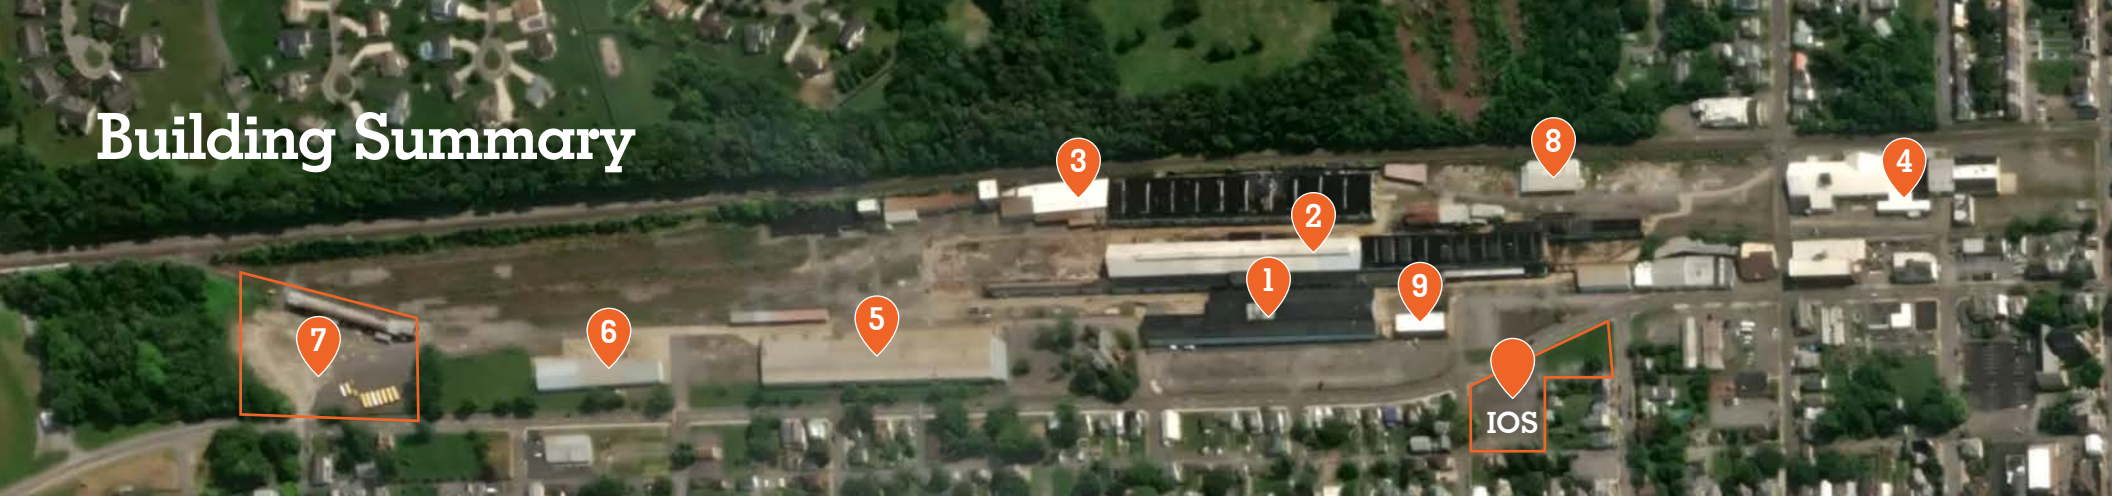

BUILDING #	SF AVAILABLE	CLEAR HEIGHT	LOADING	POWER	RAIL	CRANE SERVED	ADDITIONAL SPECS	PRICING
BUILDING 1	25,000 SF	40'	4 Oversized Drive-In Doors	Heavy	Yes	5 17-Ton	LED Lighting	\$4.50/SF NNN
BUILDING 2	125,848 SF	30'	3 Oversized Drive-In Doors	Heavy	Yes	4 25-Ton	1 4000-Ton Hydraulic Press 70'x1000' Crane Bay	\$4.25/SF NNN
BUILDING 3	91,000 SF (2 Units Available)	16'-30'	6 Oversized Drive-In Doors	Heavy	Yes	1 5-Ton	15' Wide crane bay 60' clear span bay LED Lighting	Unit 1 \$4.25/SF NNN Unit 2 \$2.75/SF NNN
BUILDING 4	53,266 SF	16'-25'	1 Loading Dock 5 Drive-In Doors	Heavy	No	No	1 Acre IOS 2000 Ton Hydraulic Press	\$4.00/SF NNN
BUILDING 5	0 SF	30'	7 Grade-Level Doors	-	-	-	-	-
BUILDING 6	18,264 SF	16'	4 Oversized Drive-in Doors	TBD	No	No	60' wide clear span	\$4.00/SF NNN
BUILDING 7	2 Acre IOS Site w/ 11,000 SF Facility	20'	1 Drive-In Door	TBD	Yes	No	Gravel lot	\$10,000/Month (IOS & Facility)
IOS SITE	1.25 Acres	-	-	-	-	-	.75 Acres Paved, Fenced, & Gated .50 Acre Grass Lot	\$4,250/Month (\$4,000/Acre/Mo)
BUILDING 8	5,000 SF	14'	1 Drive-In Door	-	-	-	-	\$3.25/SF NNN
BUILDING 9	5,410 SF Office Available	-	-	-	-	-	-	-

Site Plan

+/-335,000 SF AVAILABLE

9 BUILDINGS



Building 1 Overview



BUILDING SPECS & FLOOR PLAN




SF AVAILABLE	25,000 SF
CLEAR HEIGHT	40'
LOADING	4 Oversized Drive-In Doors
POWER	Heavy
RAIL SERVED	Yes
CRANE SERVED	5 17-Ton
ADDITIONAL SPECS	LED Lighting
PRICING	\$4.50/SF NNN

Building 2 Overview




BUILDING SPECS & FLOOR PLAN

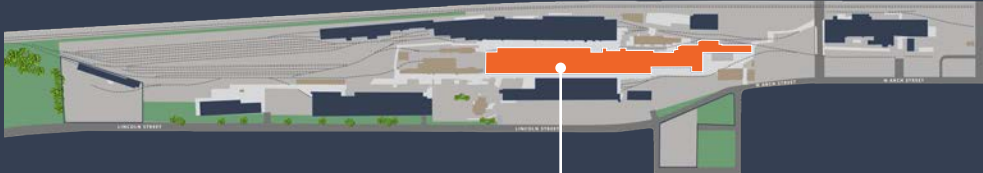

125,848 SF AVAILABLE

SF AVAILABLE	125,848 SF
CLEAR HEIGHT	30'
LOADING	3 Oversized Drive-In Doors
POWER	Heavy
RAIL SERVED	Yes
CRANE SERVED	4 25-Ton (70'x1000' Crane Bay)
ADDITIONAL SPECS	1 4000-Ton Hydraulic Press
PRICING	\$4.25/SF NNN

Building 3 Overview

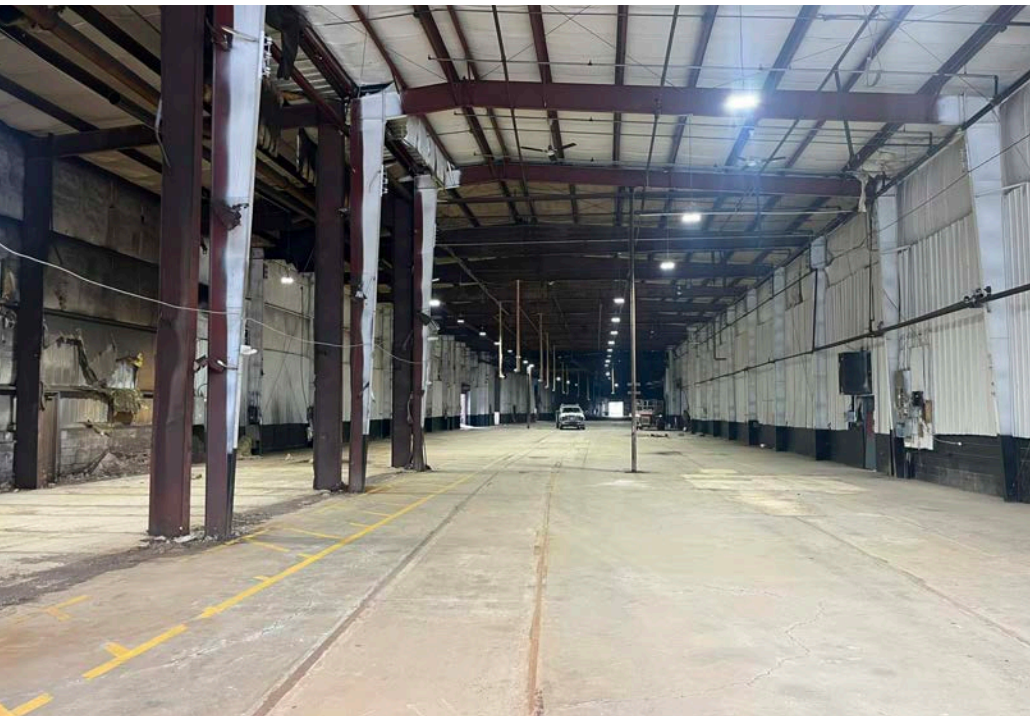


BUILDING SPECS & FLOOR PLAN



SF AVAILABLE	Total : 91,000 SF Unit 1: +/- 65,000 SF Unit 2: +/- 26,000 SF
CLEAR HEIGHT	Unit 1: 30' Unit 2: 16'
LOADING	Unit 1: 4 Oversized Drive-in Doors Unit 2: 2 Oversized Drive-in Doors
POWER	Heavy
RAIL SERVED	Yes
CRANE SERVED	Unit 1: 1 5-Ton Crane (15' wide crane bay)
ADDITIONAL SPECS	LED Lighting
PRICING	Unit 1: \$4.25/SF NNN Unit 2: \$2.75/SF NNN

Building 4 Overview

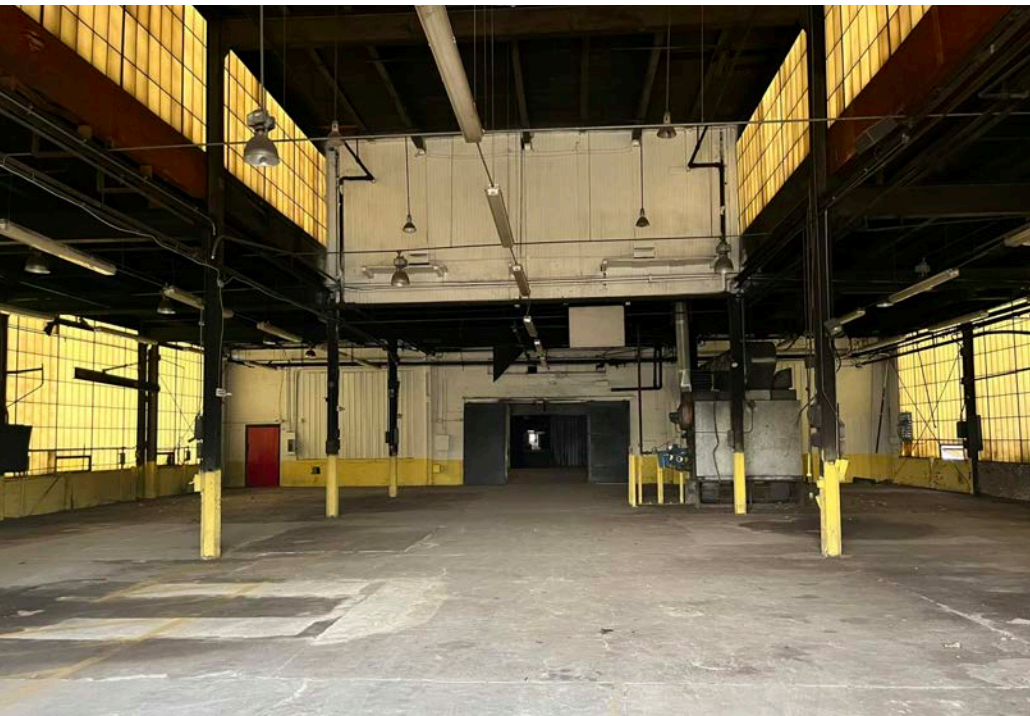

BUILDING SPECS & FLOOR PLAN



SF AVAILABLE	53,266 SF
CLEAR HEIGHT	16'-25'
LOADING	1 Loading Dock 5 Drive-In Doors
POWER	Heavy
RAIL SERVED	No
CRANE SERVED	No
ADDITIONAL SPECS	1 Acre IOS 2000 Ton Hydraulic Press
PRICING	\$4.00/SF NNN

Building 6 Overview



BUILDING SPECS & FLOOR PLAN



18,264 SF AVAILABLE

SF AVAILABLE	18,264 SF
CLEAR HEIGHT	16'
LOADING	4 Oversized Drive-in Doors
POWER	TBD
RAIL SERVED	No
CRANE SERVED	No
ADDITIONAL SPECS	60' wide clear span
PRICING	\$4.00/SF NNN

Building 7 Overview



BUILDING SPECS & FLOOR PLAN



11,000 SF Available

SF AVAILABLE	2 Acre IOS Site w/ 11,000 SF Facility
CLEAR HEIGHT	20'
LOADING	1 Drive-In Door
POWER	TBD
RAIL SERVED	Yes
CRANE SERVED	No
ADDITIONAL SPECS	Gravel lot
PRICING	\$10,000/Month (IOS & Facility)

Building 8 Overview




BUILDING SPECS & FLOOR PLAN



SF AVAILABLE	5,000 SF
CLEAR HEIGHT	14'
LOADING	1 Drive-In Door
POWER	-
RAIL SERVED	-
CRANE SERVED	-
ADDITIONAL SPECS	-
PRICING	\$3.25/SF NNN



Regional Access Map

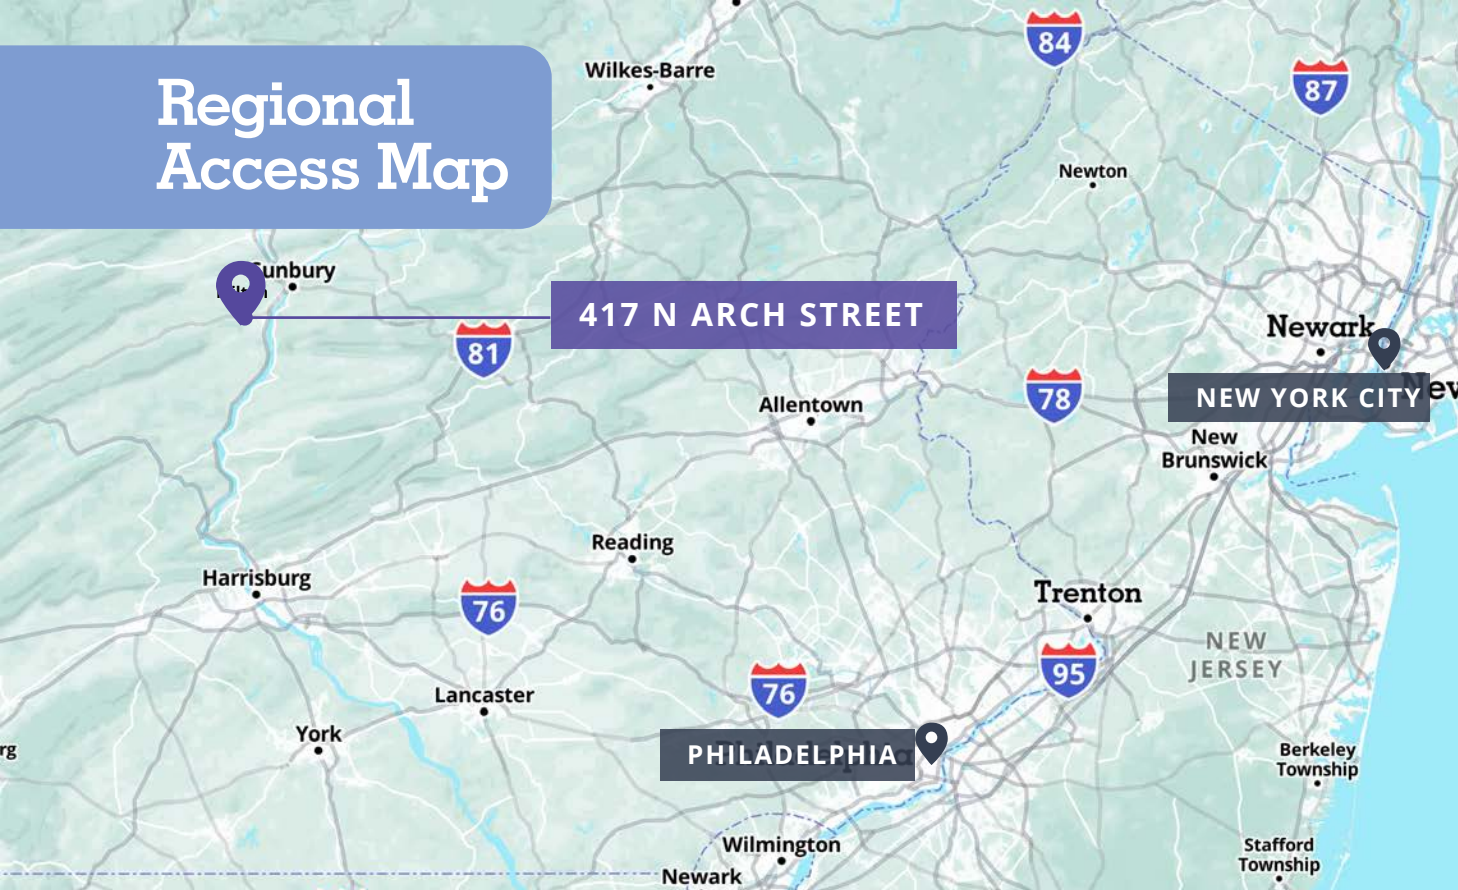

417 N Arch St offers direct access to active freight rail, supporting efficient regional shipping connections for industrial users.


DISTANCES TO EAST COAST HUBS FROM 417 N ARCH ST

NEW YORK CITY	174 Miles
PHILADELPHIA	148 MILES
BALTIMORE	145 MILES
WASHINGTON D.C.	186 MILES

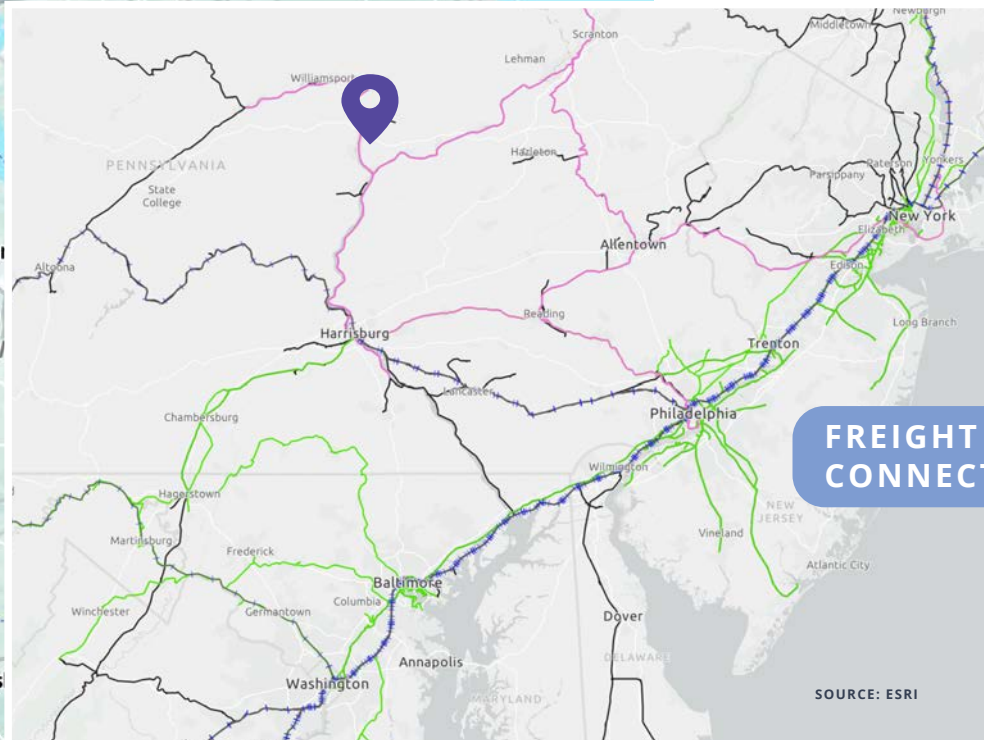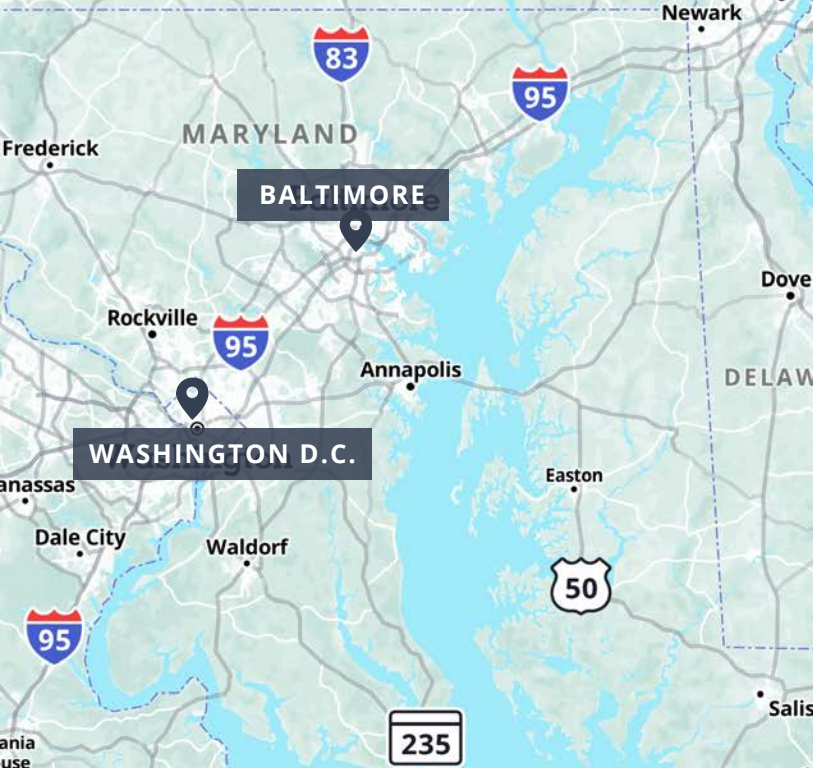

FREIGHT LINE CONNECTIVITY

Demographics

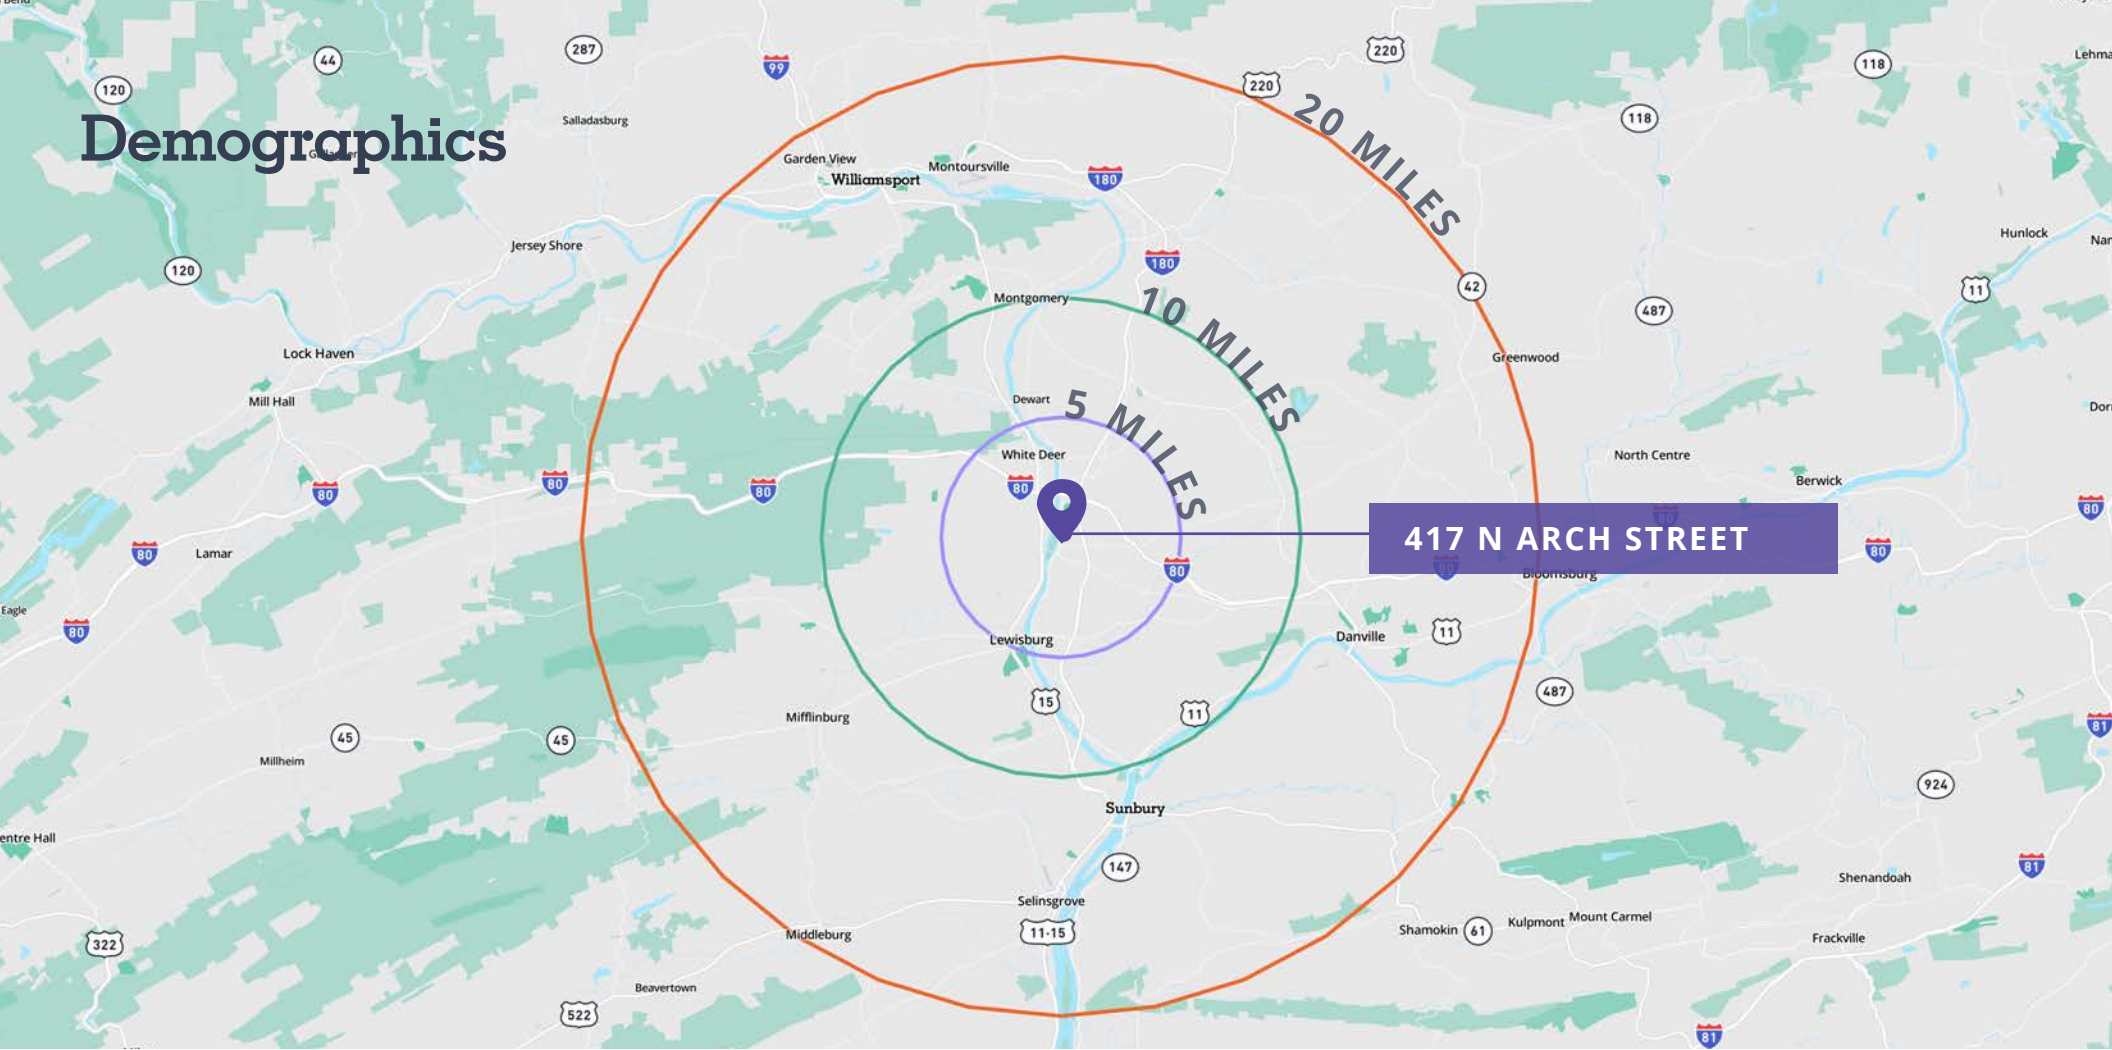

KEY DEMOGRAPHICS



POPULATION

**5 MILE
RADIUS**

28,502

**10 MILE
RADIUS**

34,490

**20 MILE
RADIUS**

169,871



HOUSEHOLDS

11,151

12,030

68,988



AVG. HOUSEHOLD INCOME

\$60,650

\$77,305

\$67,343



BLUE COLLAR EMPLOYMENT

27.7%

24.3%

24.6%



417 N ARCH ST

MILTON, PA

Matthew Marshall

Principal

+1 610 574 4286

matthew.marshall@avisonyoung.com

Jack Owens

Associate

+1 484 343 5545

jack.owens@avisonyoung.com

Avison Young – Philadelphia, LLC | 300 Barr Harbor Drive Suite 150 West Conshohocken, PA 19428 US

© 2026. Avison Young. Information contained herein was obtained from sources deemed reliable and, while thought to be correct, have not been verified. Avison Young does not guarantee the accuracy or completeness of the information presented, nor assumes any responsibility or liability for any errors or omissions therein. Some imagery may have been edited using AI tools for visualization purposes.

**AVISON
YOUNG**