

PRIME OFFICE SPACE FOR LEASE

6702 INGLEWOOD AVENUE, SUITE H, STOCKTON, CA



LISTING DATA

- 6702 Inglewood Avenue approximately 1,200± SF unit (Suite H)
- Well maintained office complex located off of Benjamin Holt Drive in the heart of Stockton, CA
- Space will be delivered with new carpet and fresh white paint throughout
- Common area restrooms
- Quiet location set back from main roads
- Large parking lot

CONTACT AGENT FOR PRICING

Logan Tingey
BRE #02152043
ltingey@lee-associates.com
C 341.206.0882



All information furnished regarding property for sale, rental or financing is from sources deemed reliable, but no warranty or representation is made to the accuracy thereof and same is submitted to errors, omissions, change of price, rental or other conditions prior to sale, lease or financing or withdrawal without notice. No liability of any kind is to be imposed on the broker herein.

PRIME OFFICE SPACE FOR LEASE

6702 INGLEWOOD AVENUE, SUITE H | STOCKTON, CA

INTERIOR PHOTOS




Logan Tingey
BRE #02152043
ltingey@lee-associates.com
C 341.206.0882

All information furnished regarding property for sale, rental or financing is from sources deemed reliable, but no warranty or representation is made to the accuracy thereof and same is submitted to errors, omissions, change of price, rental or other conditions prior to sale, lease or financing or withdrawal without notice. No liability of any kind is to be imposed on the broker herein.

PRIME OFFICE SPACE FOR LEASE

6702 INGLEWOOD AVENUE, SUITE H | STOCKTON, CA

FLOOR PLAN

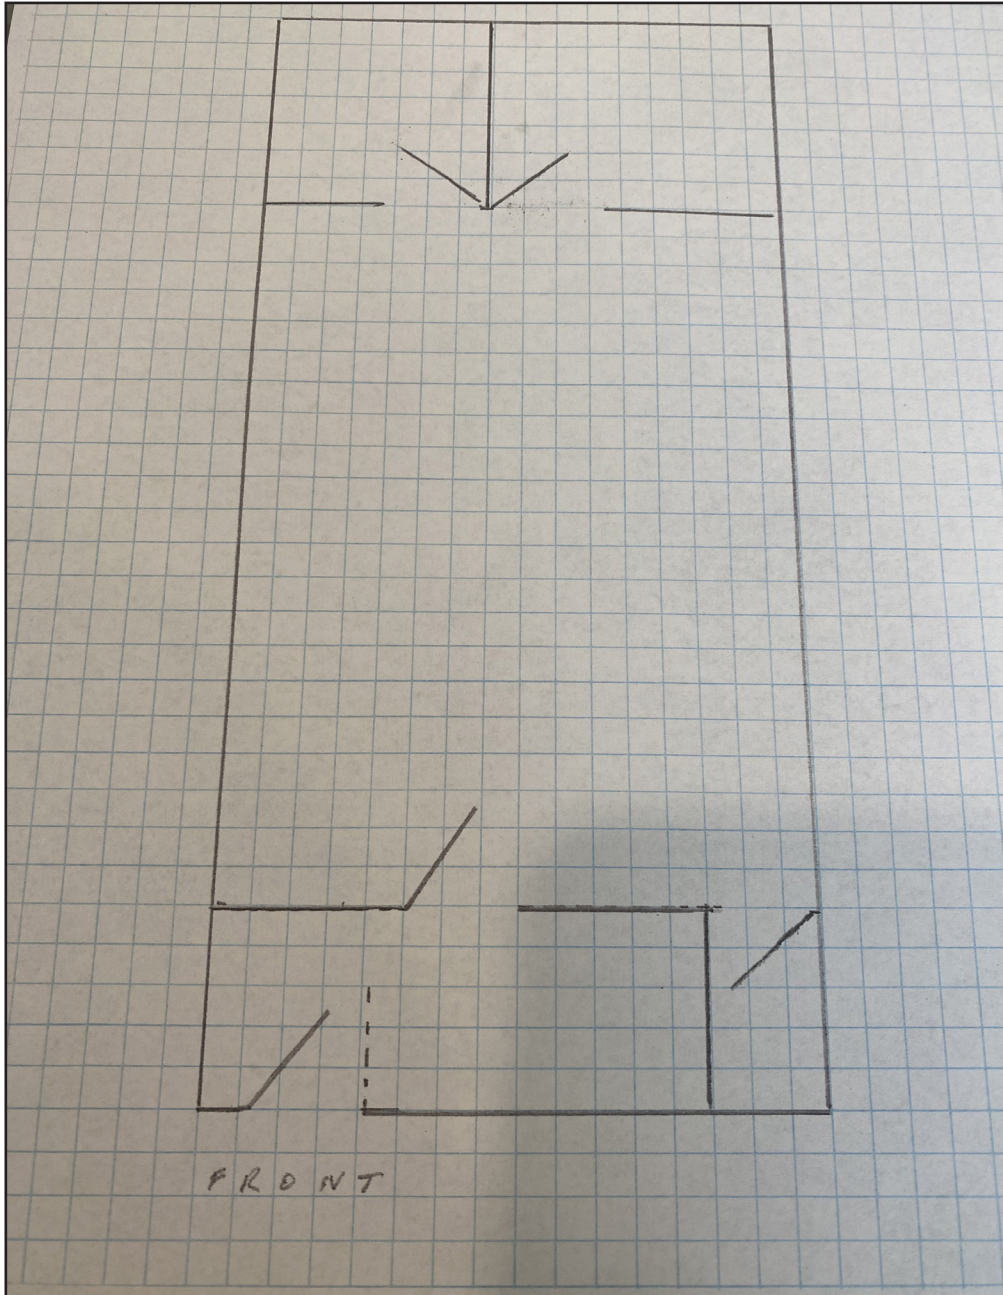

Logan Tingey
BRE #02152043
ltingey@lee-associates.com
C 341.206.0882



**NOT TO SCALE -
SUBJECT TO VERIFICATION**

All information furnished regarding property for sale, rental or financing is from sources deemed reliable, but no warranty or representation is made to the accuracy thereof and same is submitted to errors, omissions, change of price, rental or other conditions prior to sale, lease or financing or withdrawal without notice. No liability of any kind is to be imposed on the broker herein.

PRIME OFFICE SPACE FOR LEASE

6702 INGLEWOOD AVENUE, SUITE H | STOCKTON, CA

AERIAL MAPS

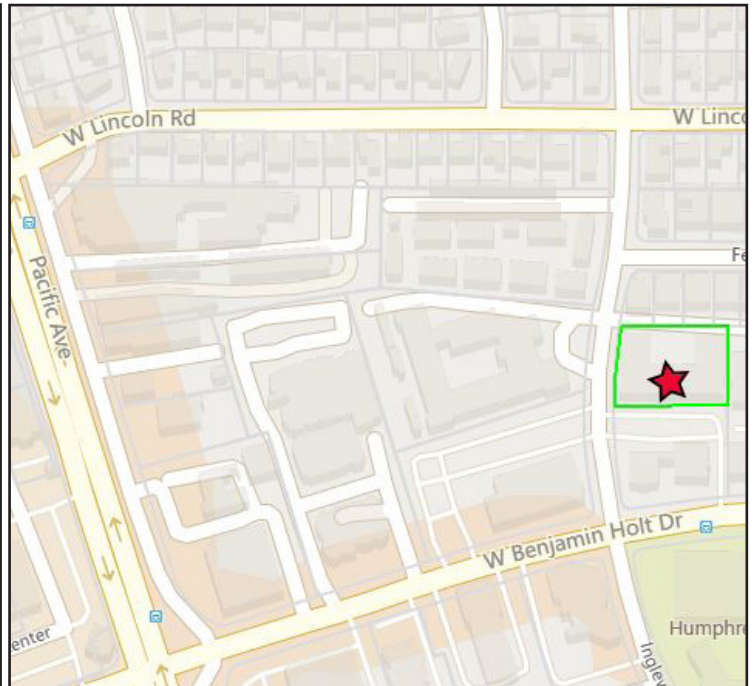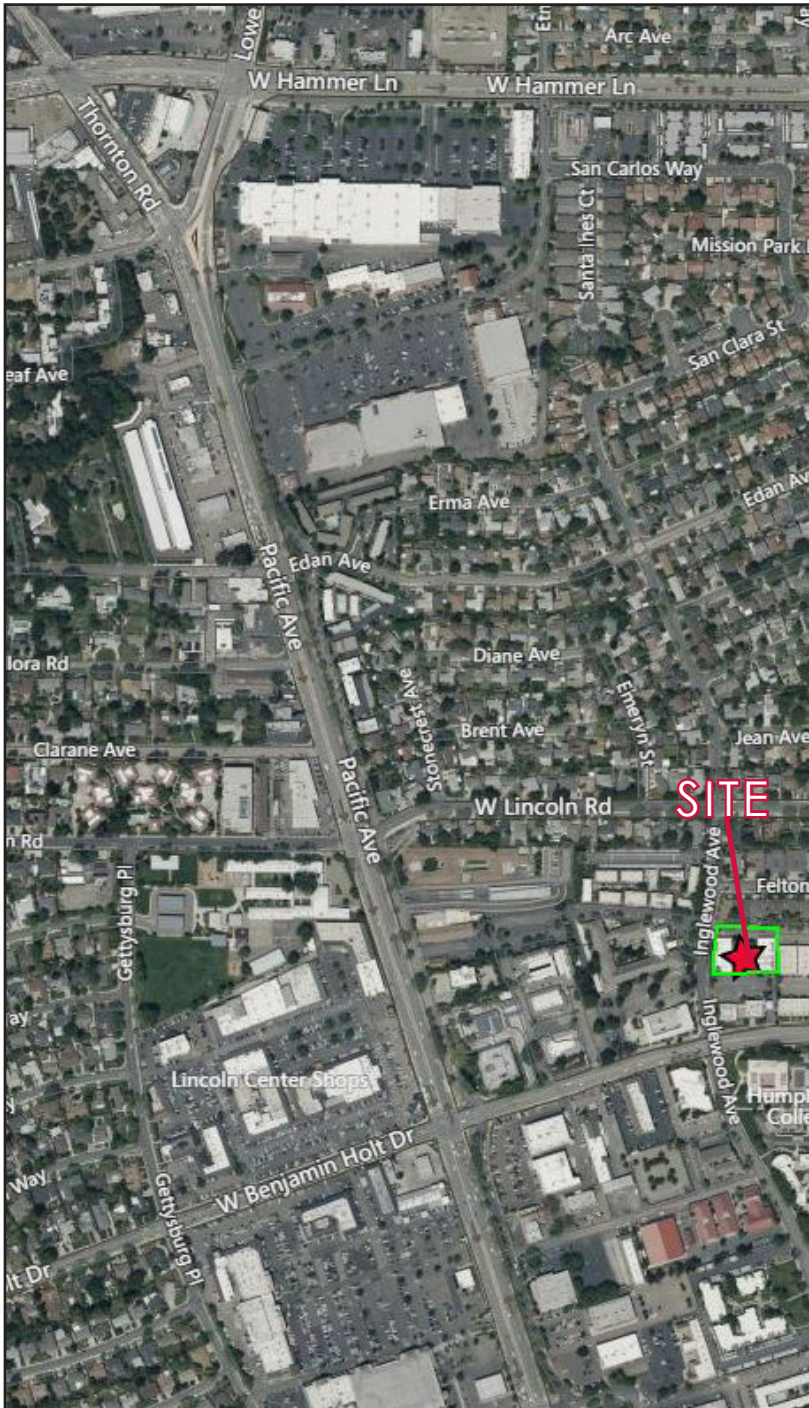

Logan Tingey
BRE #02152043
ltingey@lee-associates.com
C 341.206.0882

All information furnished regarding property for sale, rental or financing is from sources deemed reliable, but no warranty or representation is made to the accuracy thereof and same is submitted to errors, omissions, change of price, rental or other conditions prior to sale, lease or financing or withdrawal without notice. No liability of any kind is to be imposed on the broker herein.