


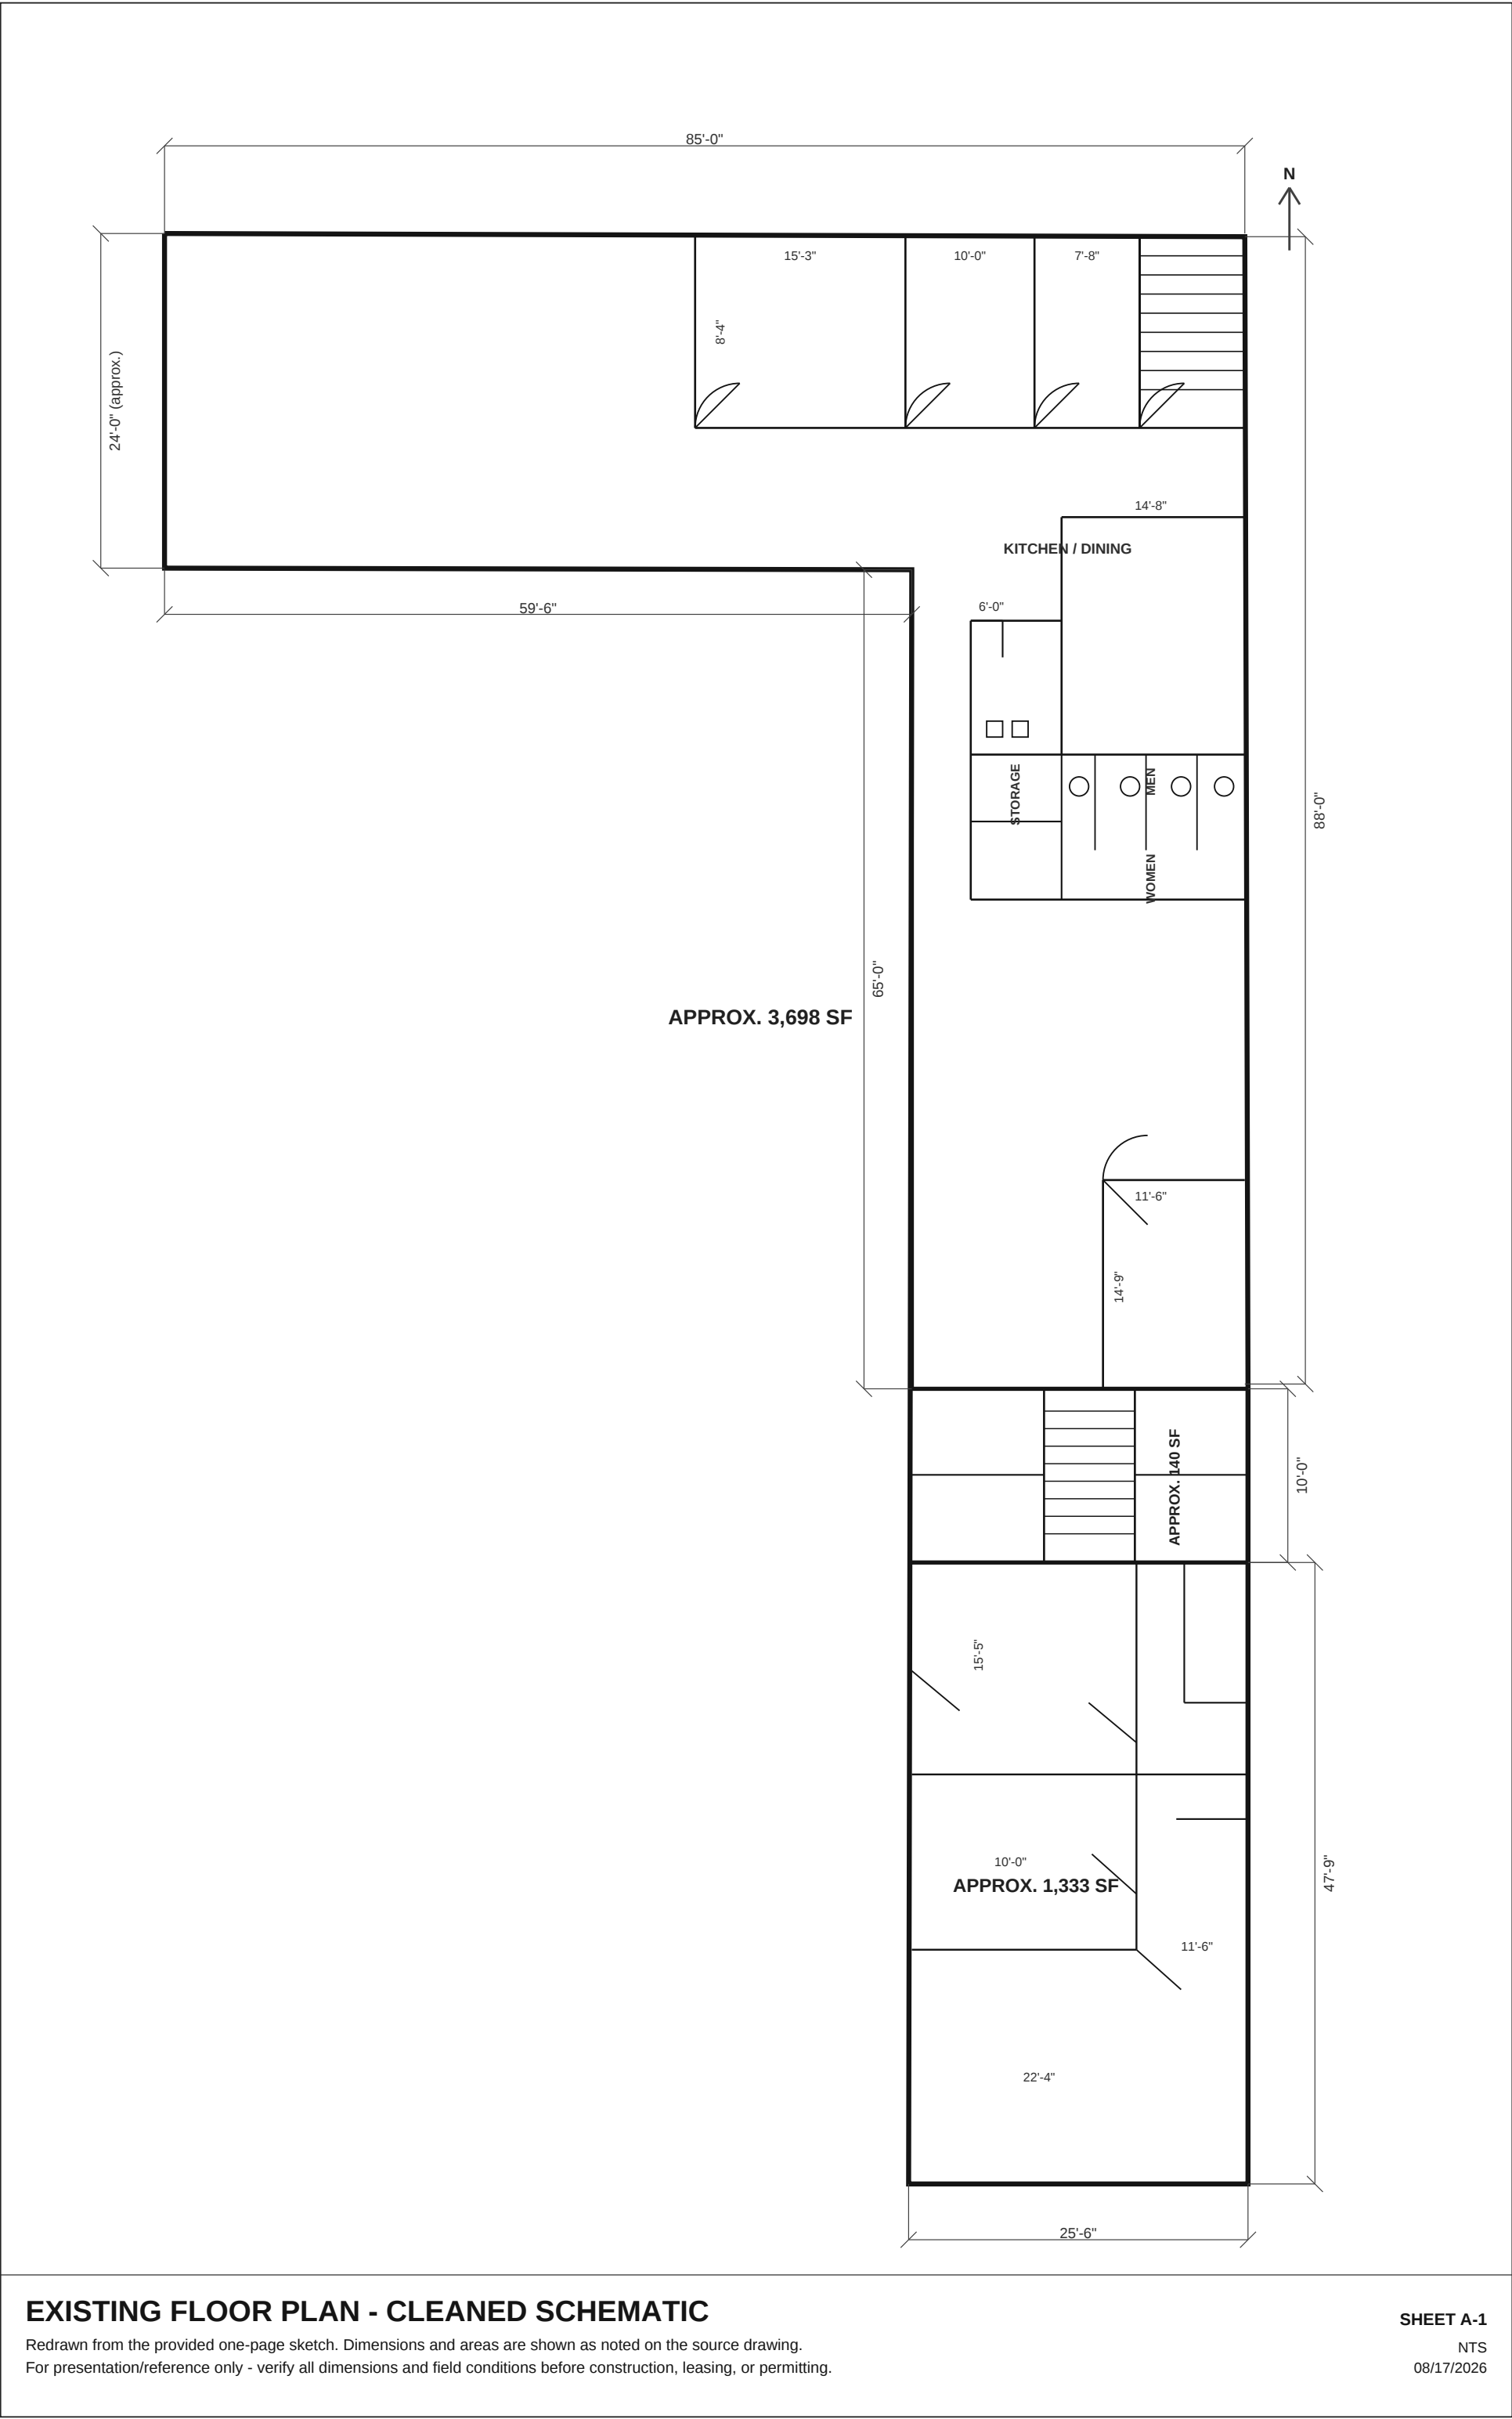

EXISTING FLOOR PLAN - CLEANED SCHEMATIC

Redrawn from the provided one-page sketch. Dimensions and areas are shown as noted on the source drawing.
For presentation/reference only - verify all dimensions and field conditions before construction, leasing, or permitting.