

1221 Tara Court

Rocklin, CA 95765



Contacts:

Mike Lyons

Senior Vice President
+1 916 925 8290
michael.lyons@cbre.com
Lic. 00839339

Tyler Howell


Senior Associate
+1 916 781 4835
tyler.howell1@cbre.com
Lic. 02100245

Property Information


- Total Available: ± 63,500 SF
- Office: ±7,000 SF
- Clear Height: ±26'
- Four 12'x14' GL Doors
- Eight Dock Positions
- ±56' x 30' column spacing
- Sprinklers: .33/2,000 SF
- MP Zoning
- 62 Striped Parking Spaces
- Potential for fenced yard
- Year Built: 1996
- Immediate Access to Hwy 65
- Fully Fenced/Secured Lot
- Professional Image with Quality Landscaping




Floor Plan

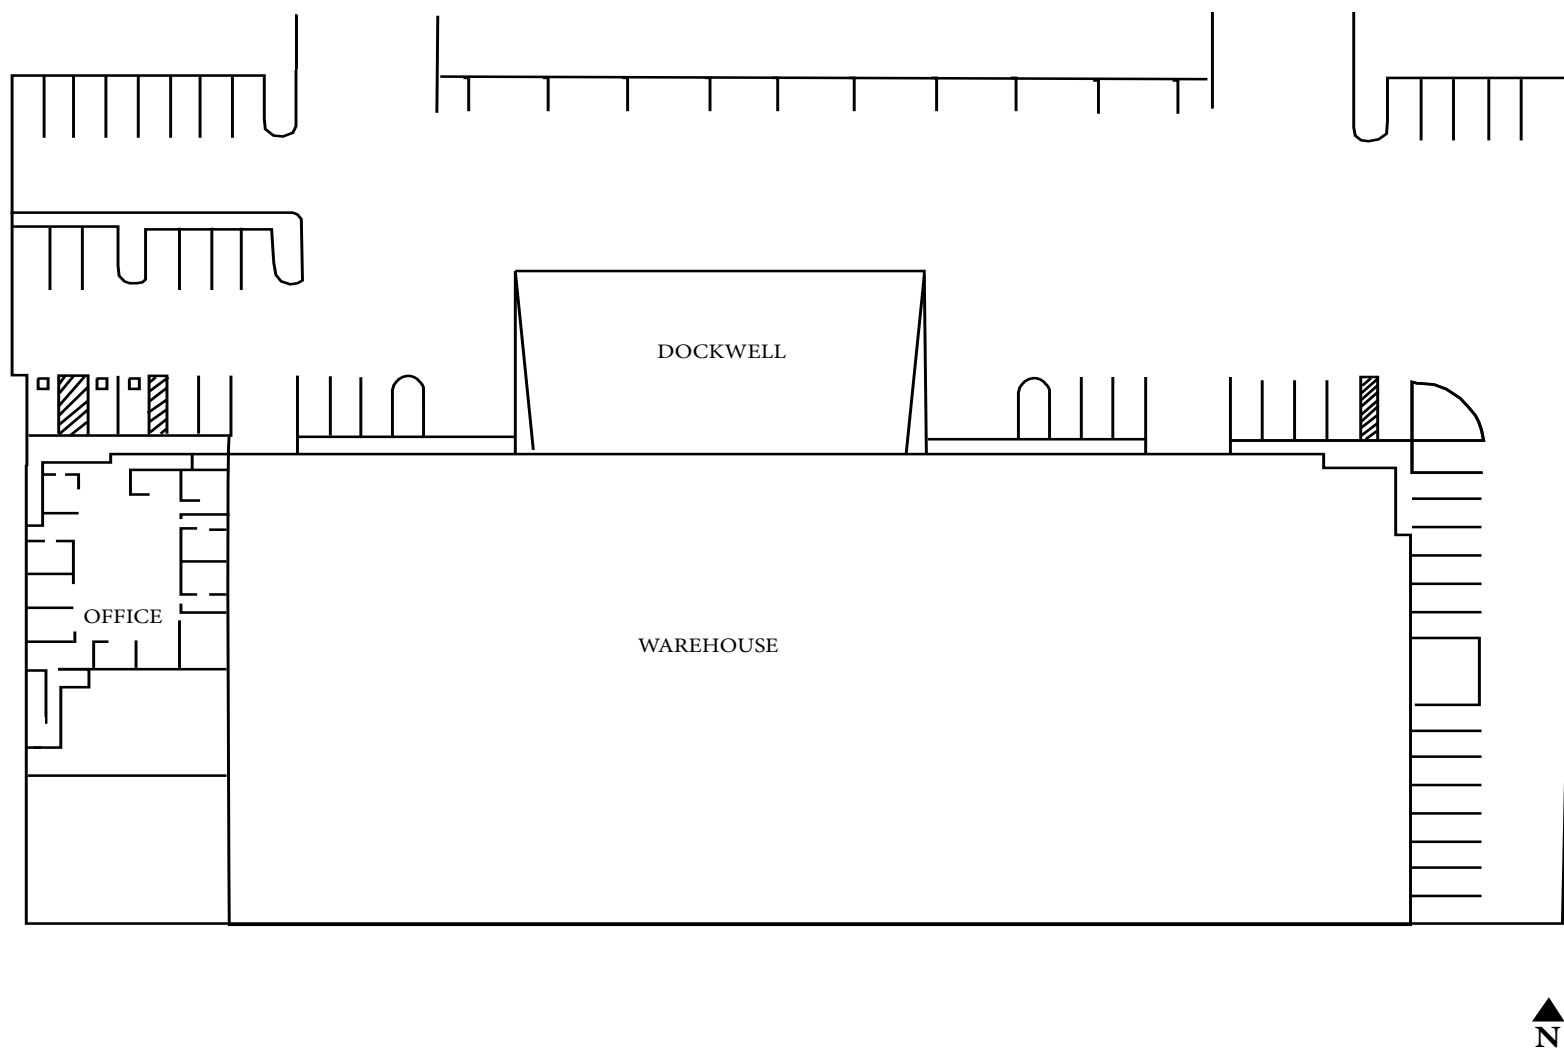

Regional Map

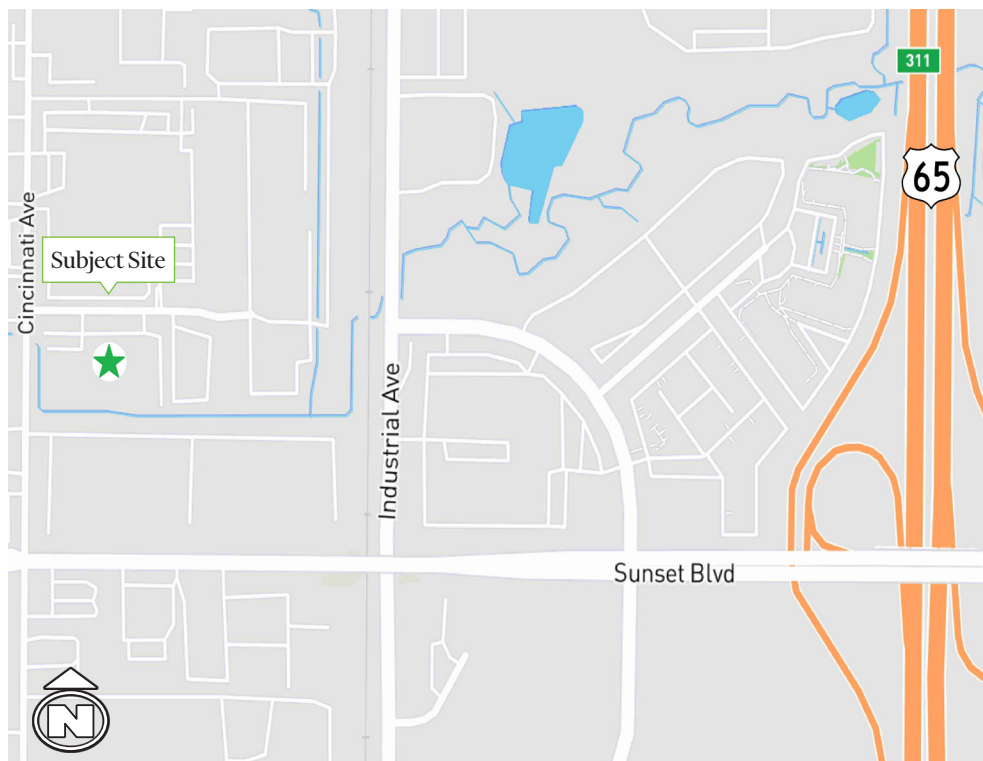

Aerial Map

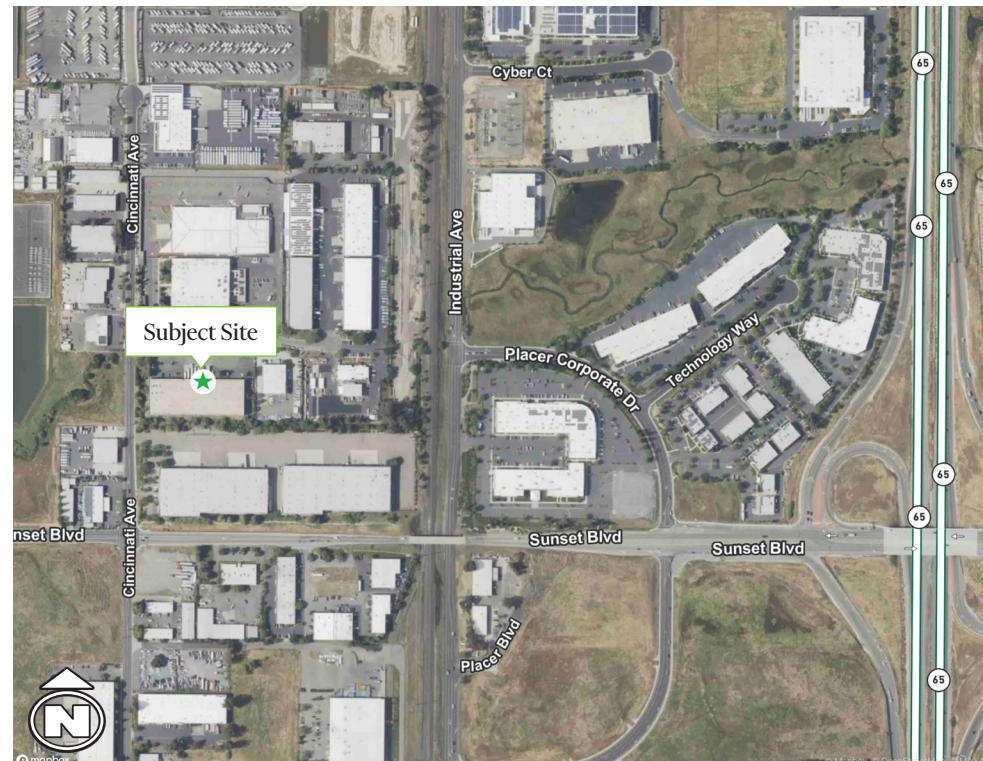

MAPS NOT TO SCALE

© 2025 CBRE, Inc. All rights reserved. This information has been obtained from sources believed reliable, but has not been verified for accuracy or completeness. You should conduct a careful, independent investigation of the property and verify all information. Any reliance on this information is solely at your own risk. CBRE and the CBRE logo are service marks of CBRE, Inc. All other marks displayed on this document are the property of their respective owners, and the use of such logos does not imply any affiliation with or endorsement of CBRE. Photos herein are the property of their respective owners. Use of these images without the express written consent of the owner is prohibited.