



No.	Description	Date
1	SPECIAL REGULATED USE	07/26/17


NOTE LIST	
A	REPAIR EXISTING MASONRY AS REQUIRED (VERIFY IN FIELD)
B	INFILL EXISTING WOOD SIDED AREAS WITH DECORATIVE MASONRY TO COMPLIMENT THE EXISTING FACADE
C	REPLACE EXISTING DOORS AND FRAMES WITH HOLLOW METAL DOORS AND FRAMES
D	REPAIR EXISTING ROOF MEMBRANE AS REQUIRED (VERIFY IN FIELD)
E	REMOVE EXISTING SURFACE MOUNTED DUPLEX OUTLET BOXES & ASSOCIATED WIRING / CONDUIT. PROVIDE NEW AS APPLICABLE

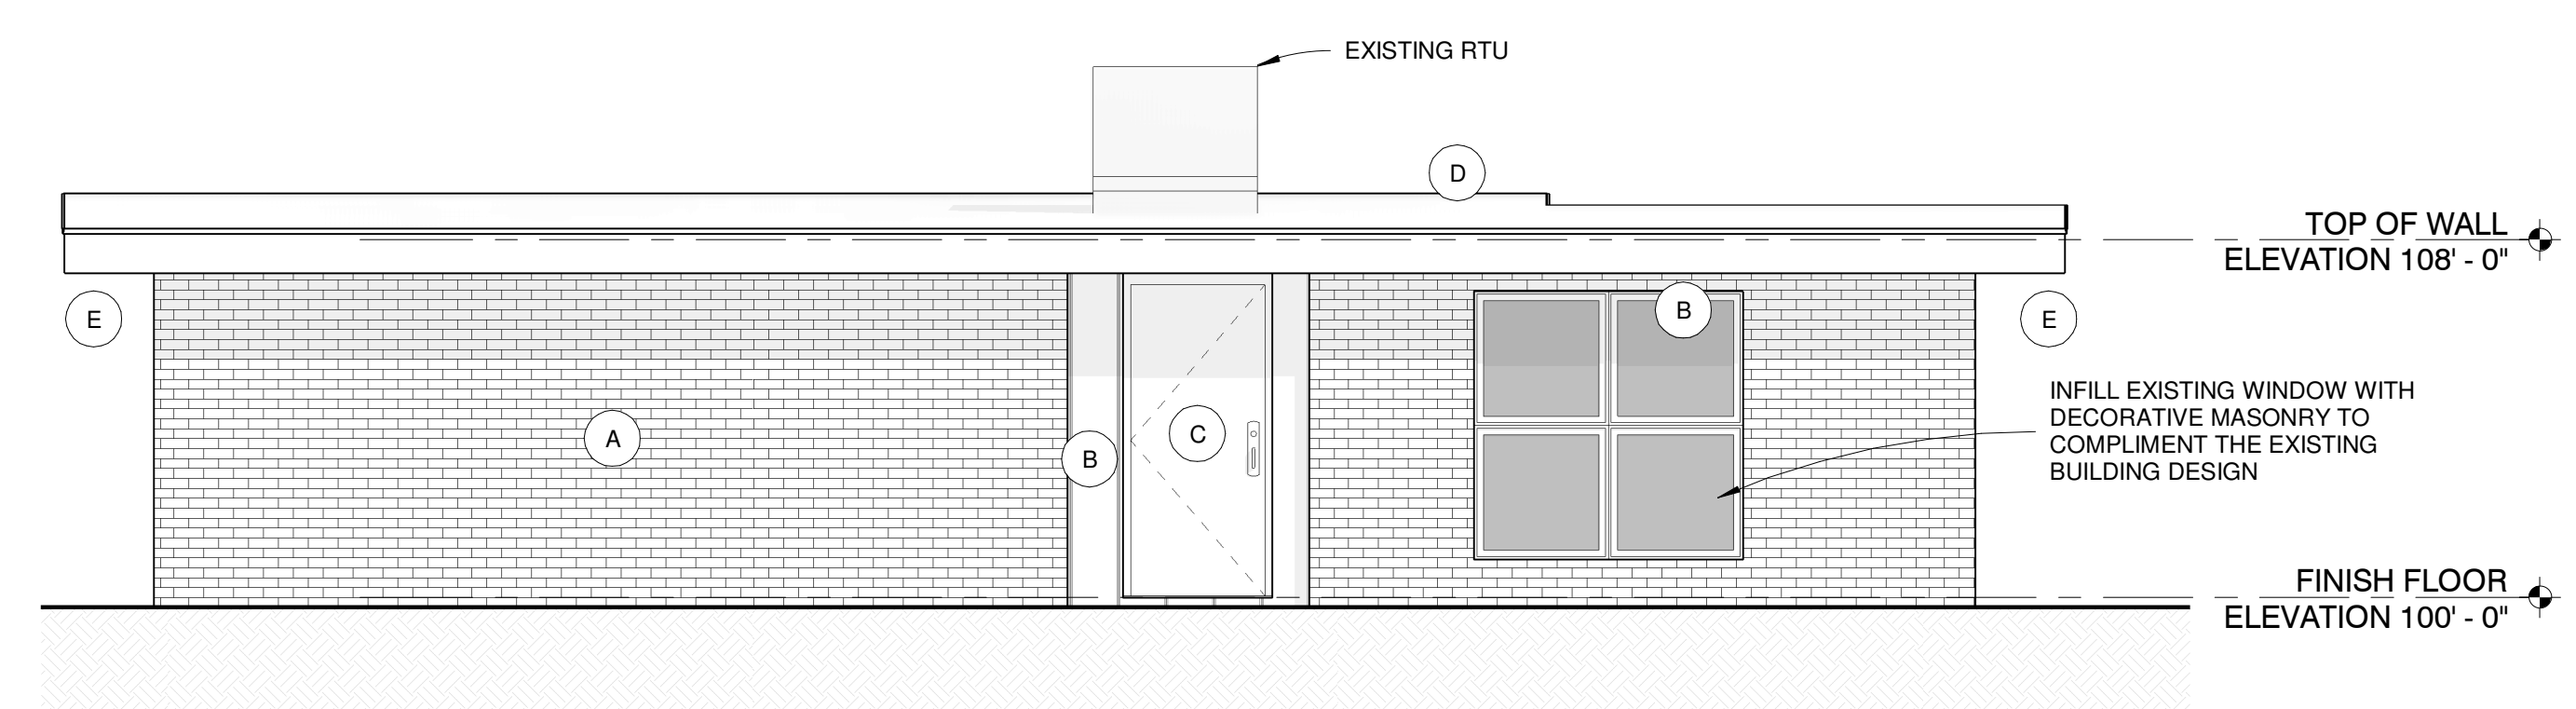


**NORTH ELEVATION**  
 1/4" = 1'-0"

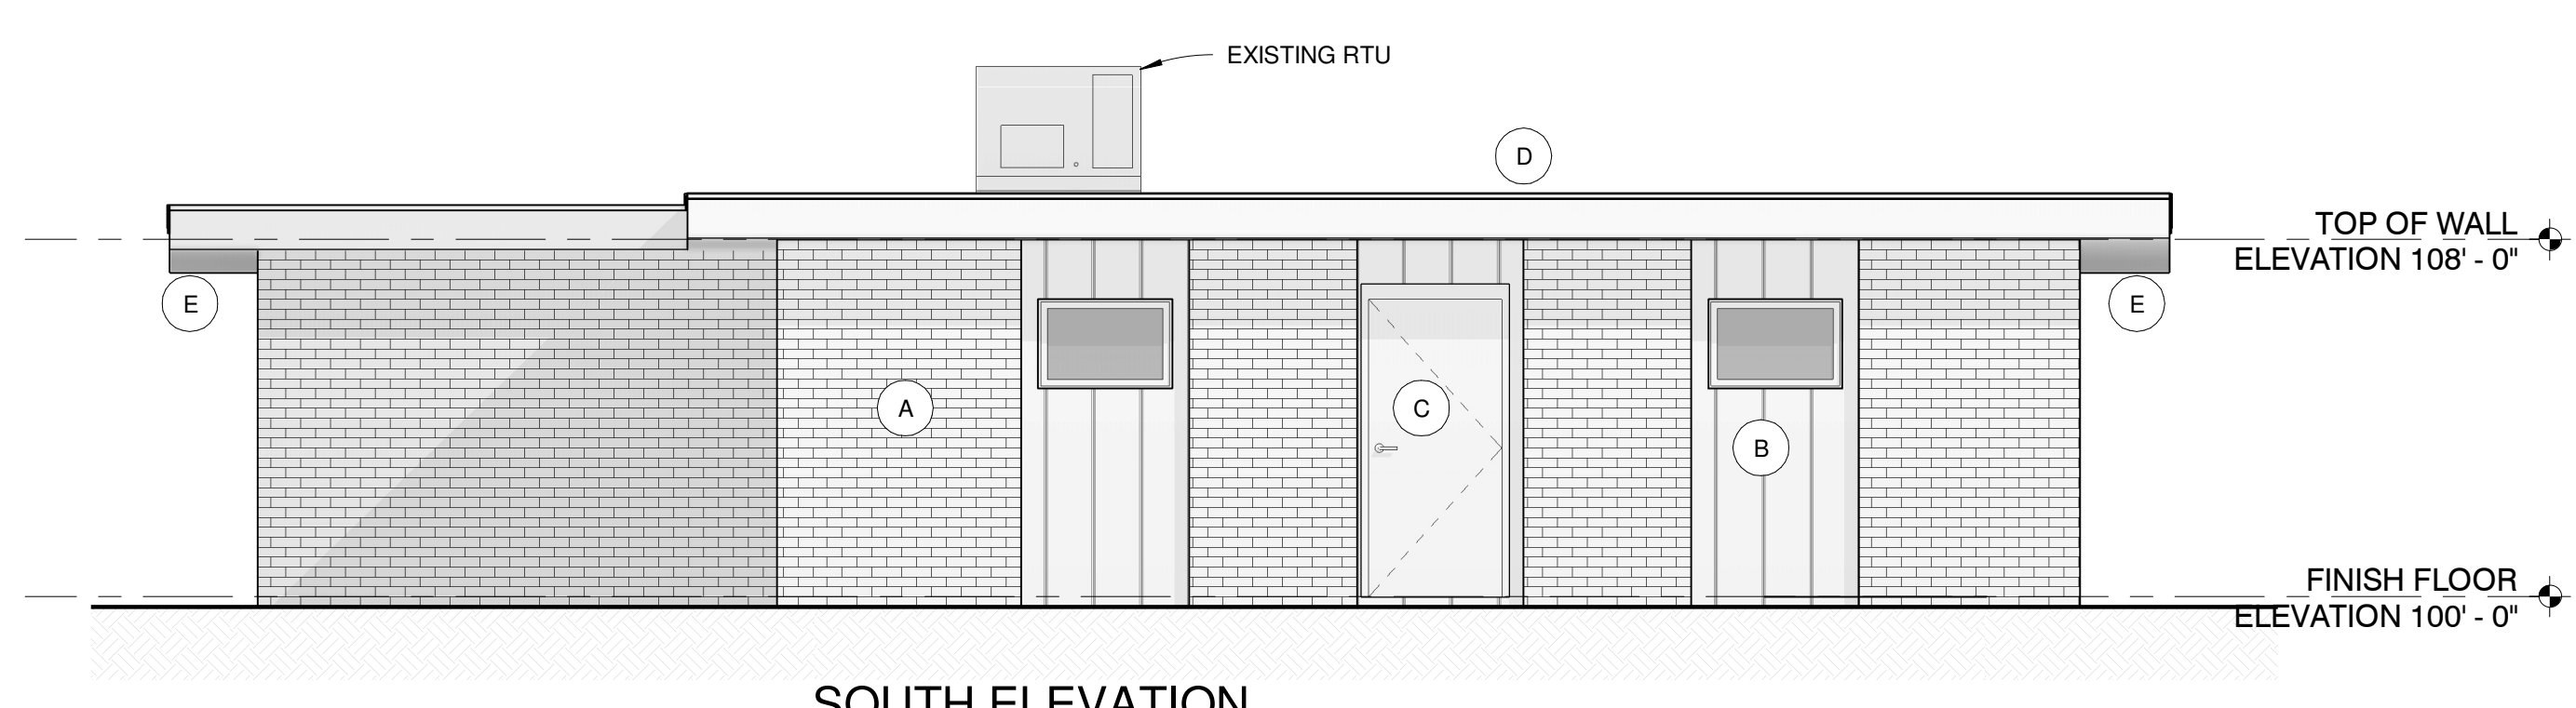


**SOUTH ELEVATION**  
 1/4" = 1'-0" 40' - 9 1/2"

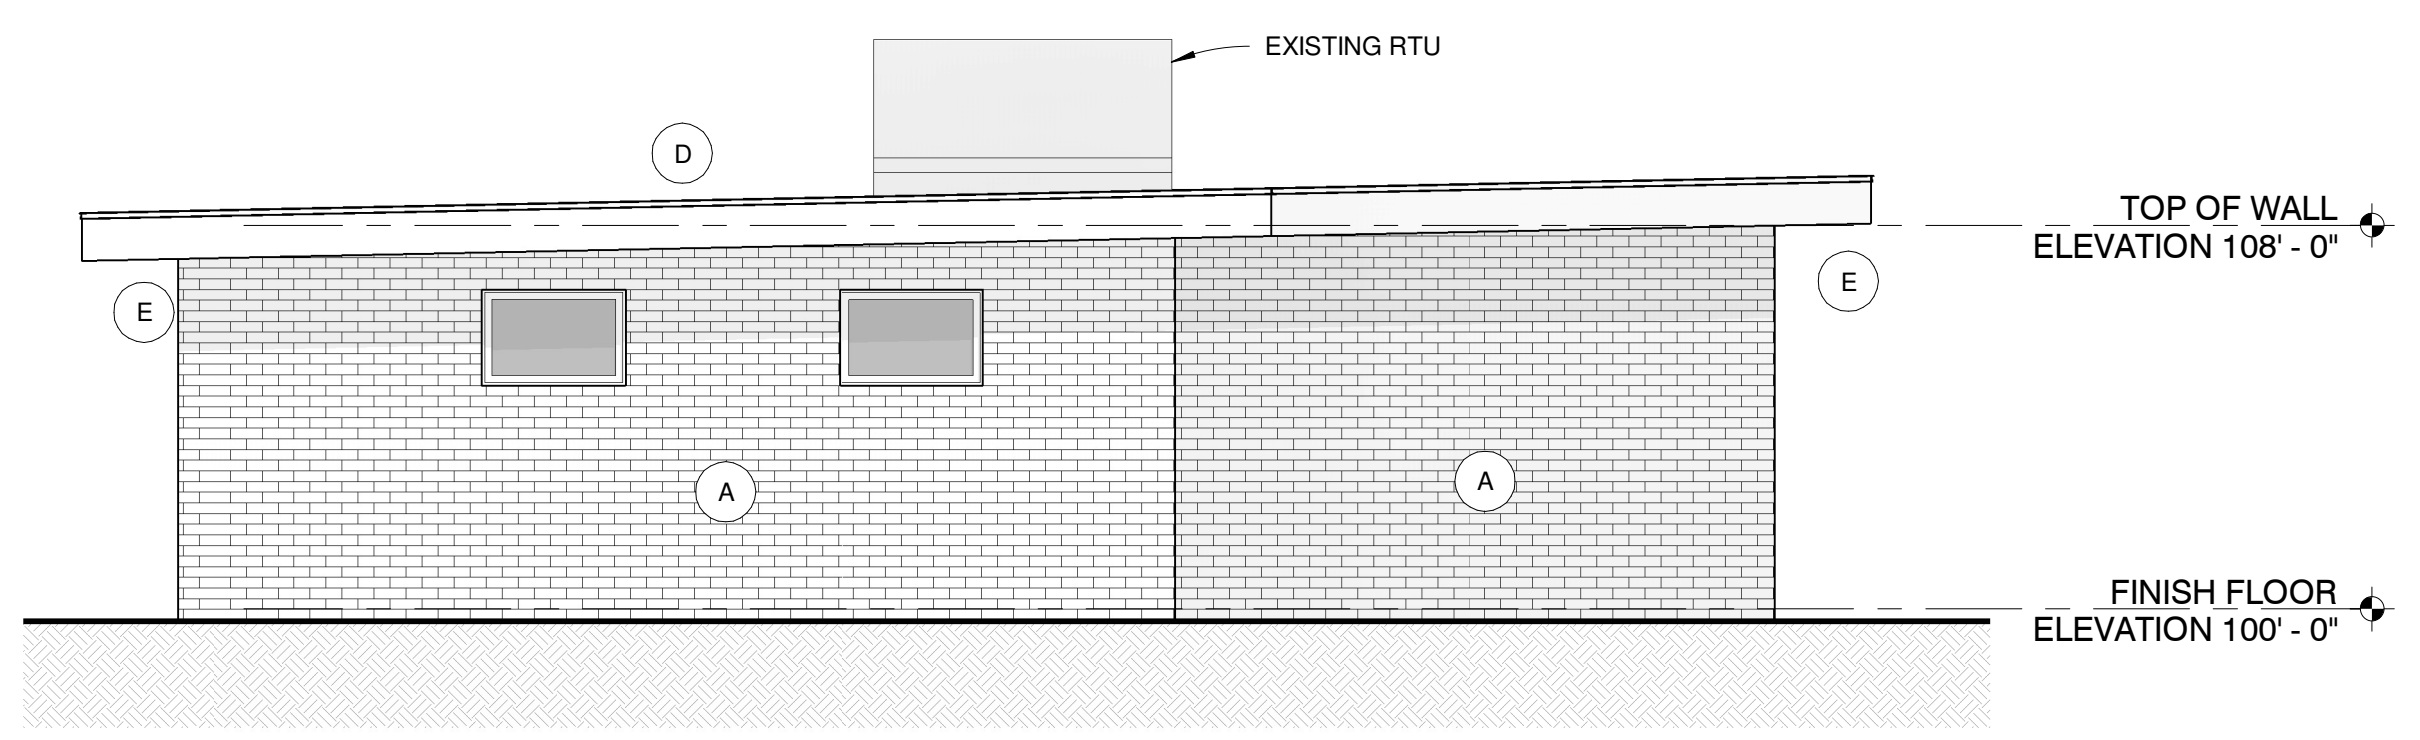


**WEST ELEVATION**  
 1/4" = 1'-0"

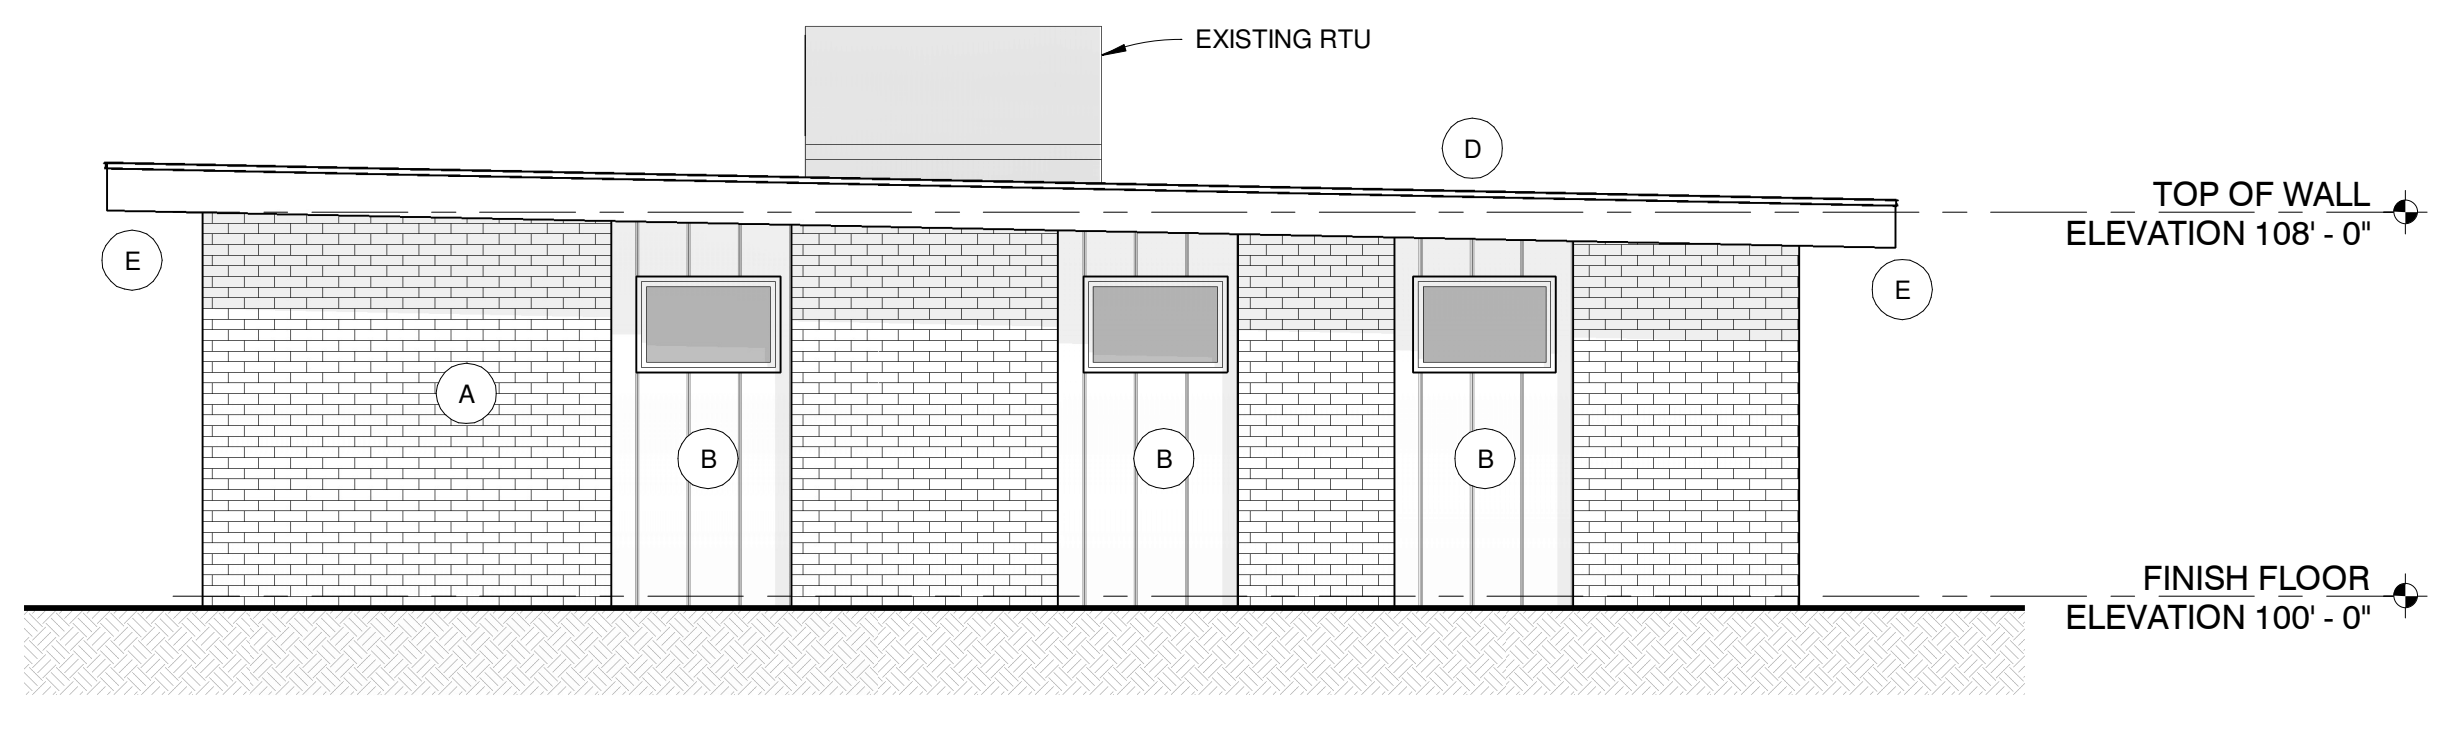

**EAST ELEVATION**  
 1/4" = 1'-0"

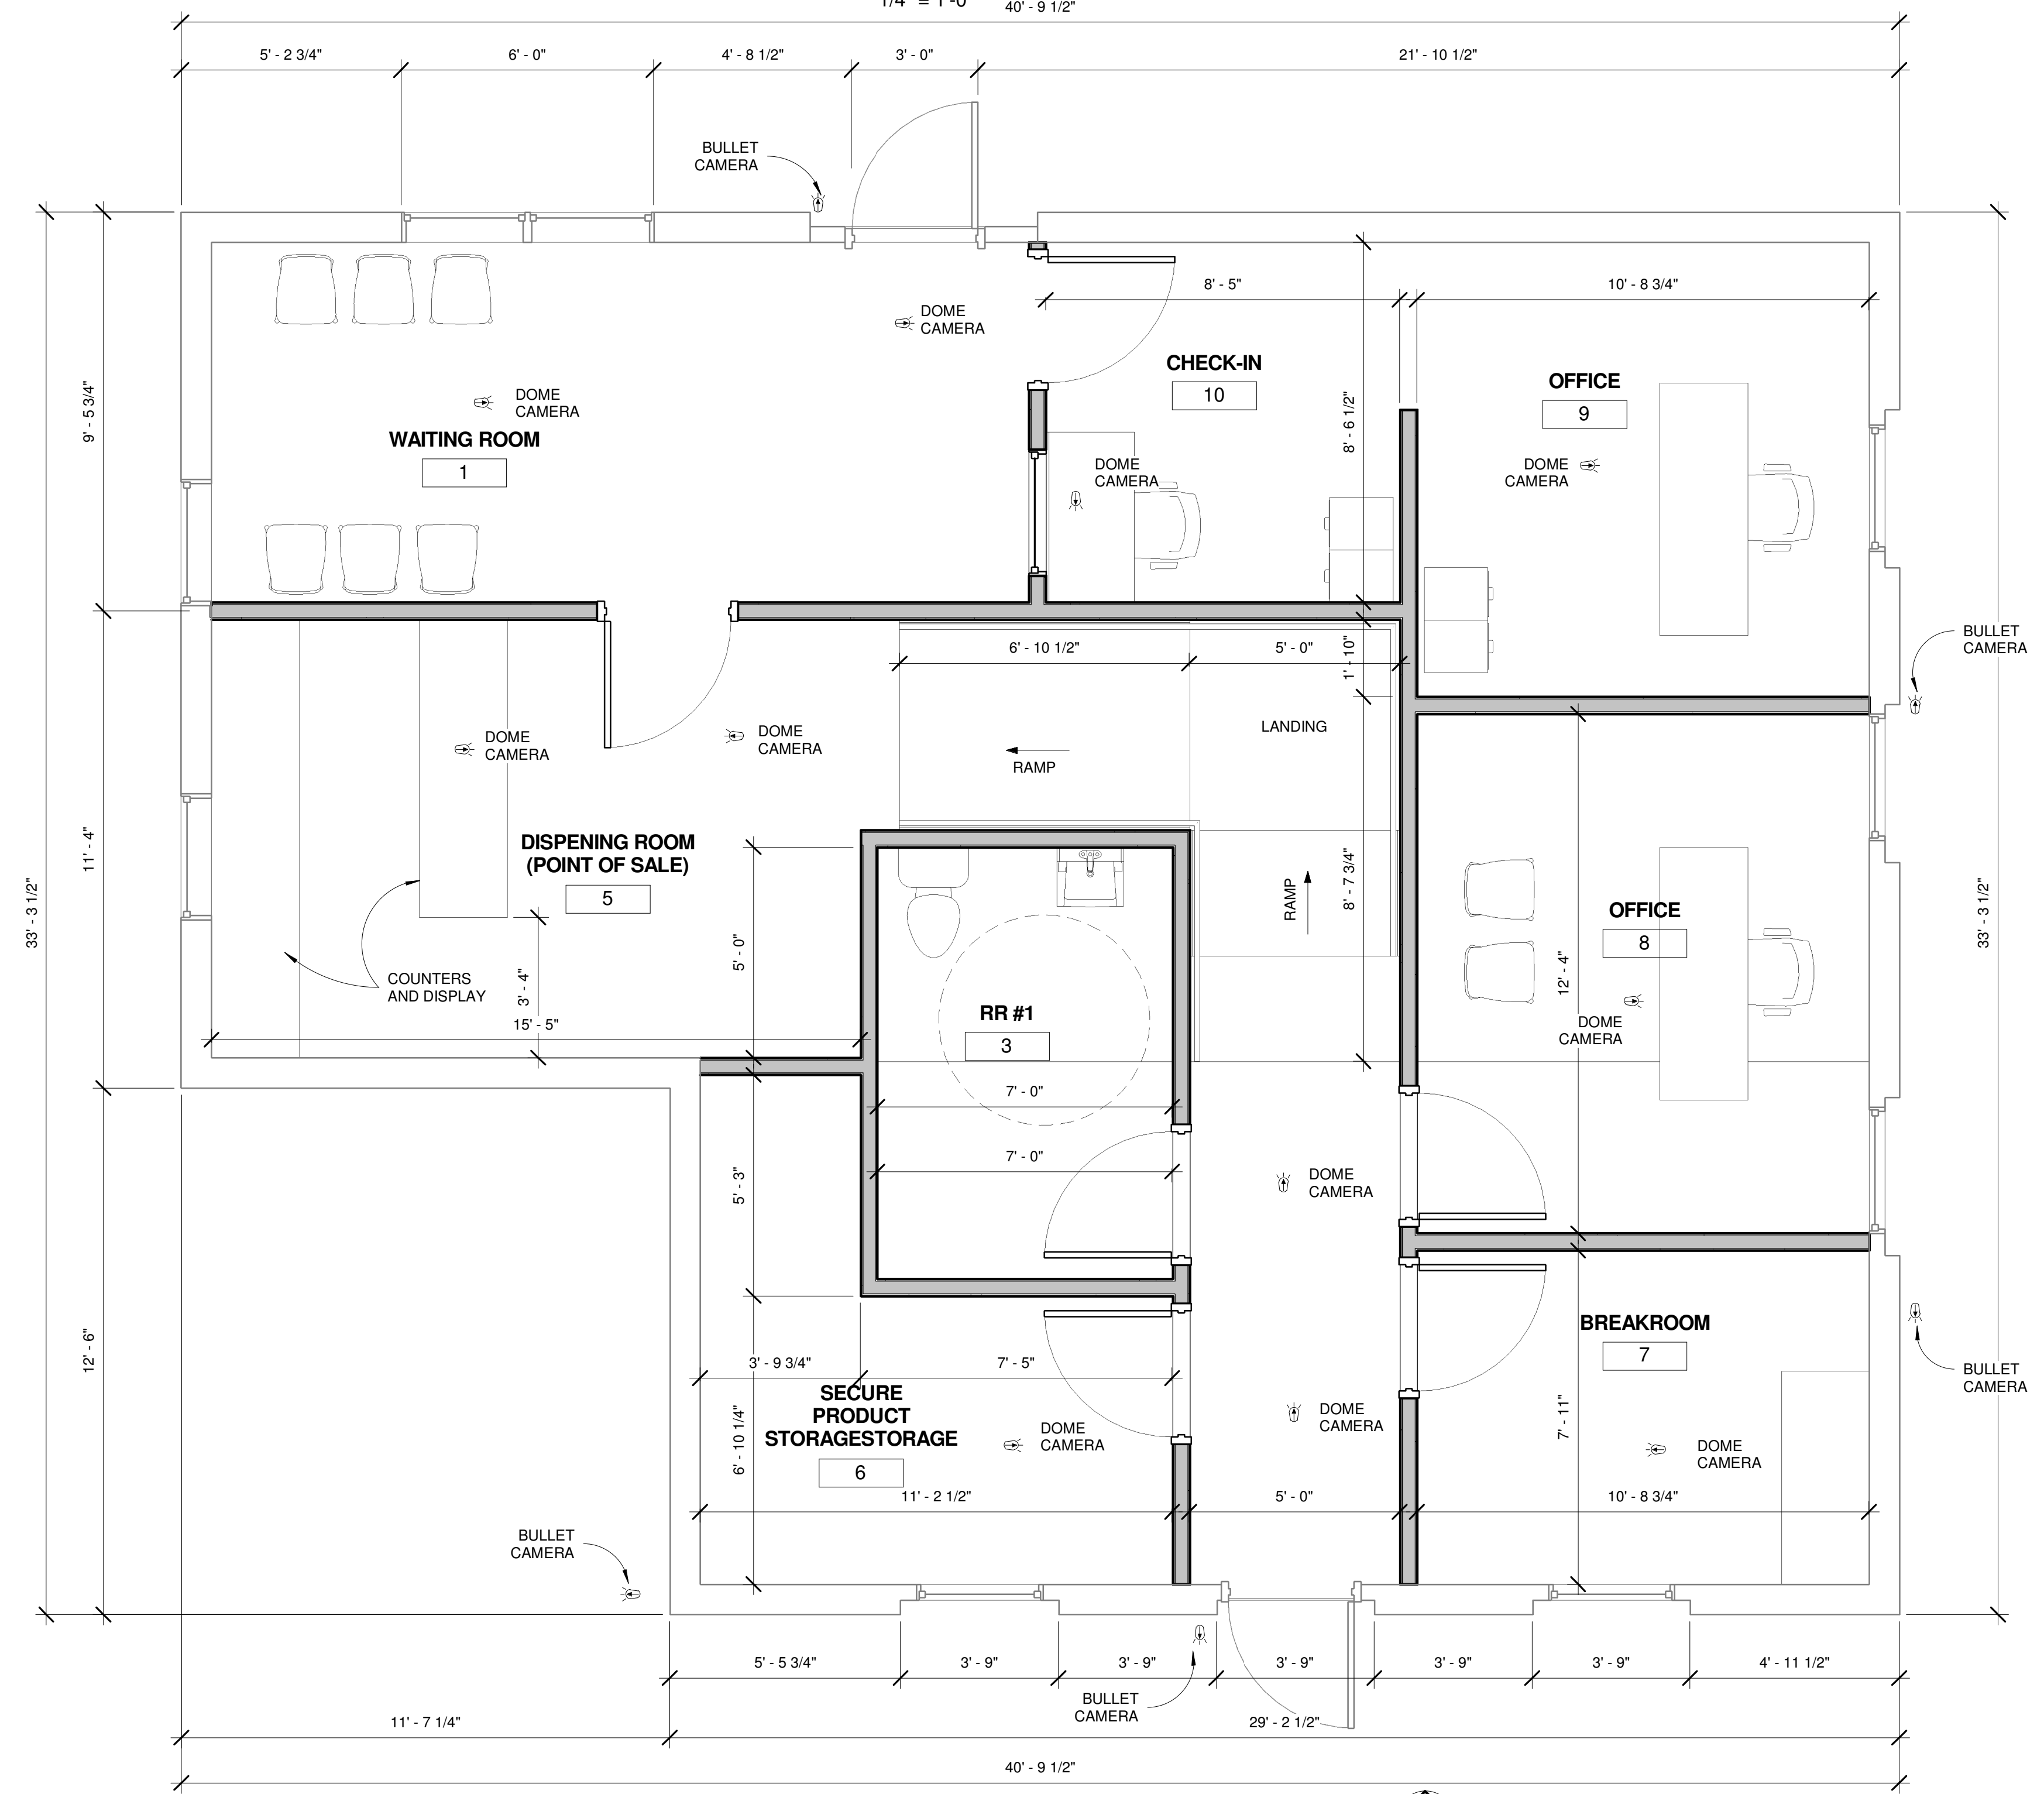

**FLOOR PLAN**  
 3/8" = 1'-0"

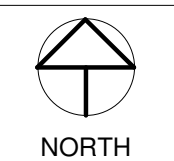

**NOTE:**  
 ALL EGRESS WIDTHS AND LATCHSIDE CLEARANCES TO MEET ICCA117.1