

OFFICE SPACE | FOR LEASE

Suite #310
1681 Chestnut Street

Vancouver, BC

Third floor office space in the heart of Kitsilano with rare exclusive patio.



OFFICE SPACE | FOR LEASE

Suite 310, 1681 Chestnut Street
 Vancouver, BC



- + Reception & waiting area
- + Meeting room
- + 12 private offices
- + Kitchen & staff room
- + Open workspace
- + Exclusive & shared patios

Excellent location within walking distance to best in city restaurants, trendy cafes, Kitsilano Beach, and Granville Island



Salient Details

AVAILABLE AREA

6,556

RENTABLE SQUARE FEET

Net Asking Rent	Contact Listing Agent
Additional Rent	\$20.21 (2026 est.)
Availability	September 1, 2026
Parking	Ample Parking Available
Furniture	Some Furniture Available


*Demising options to 1,300 square feet



Reception

OFFICE SPACE | FOR LEASE

Suite 310, 1681 Chestnut Street
Vancouver, BC

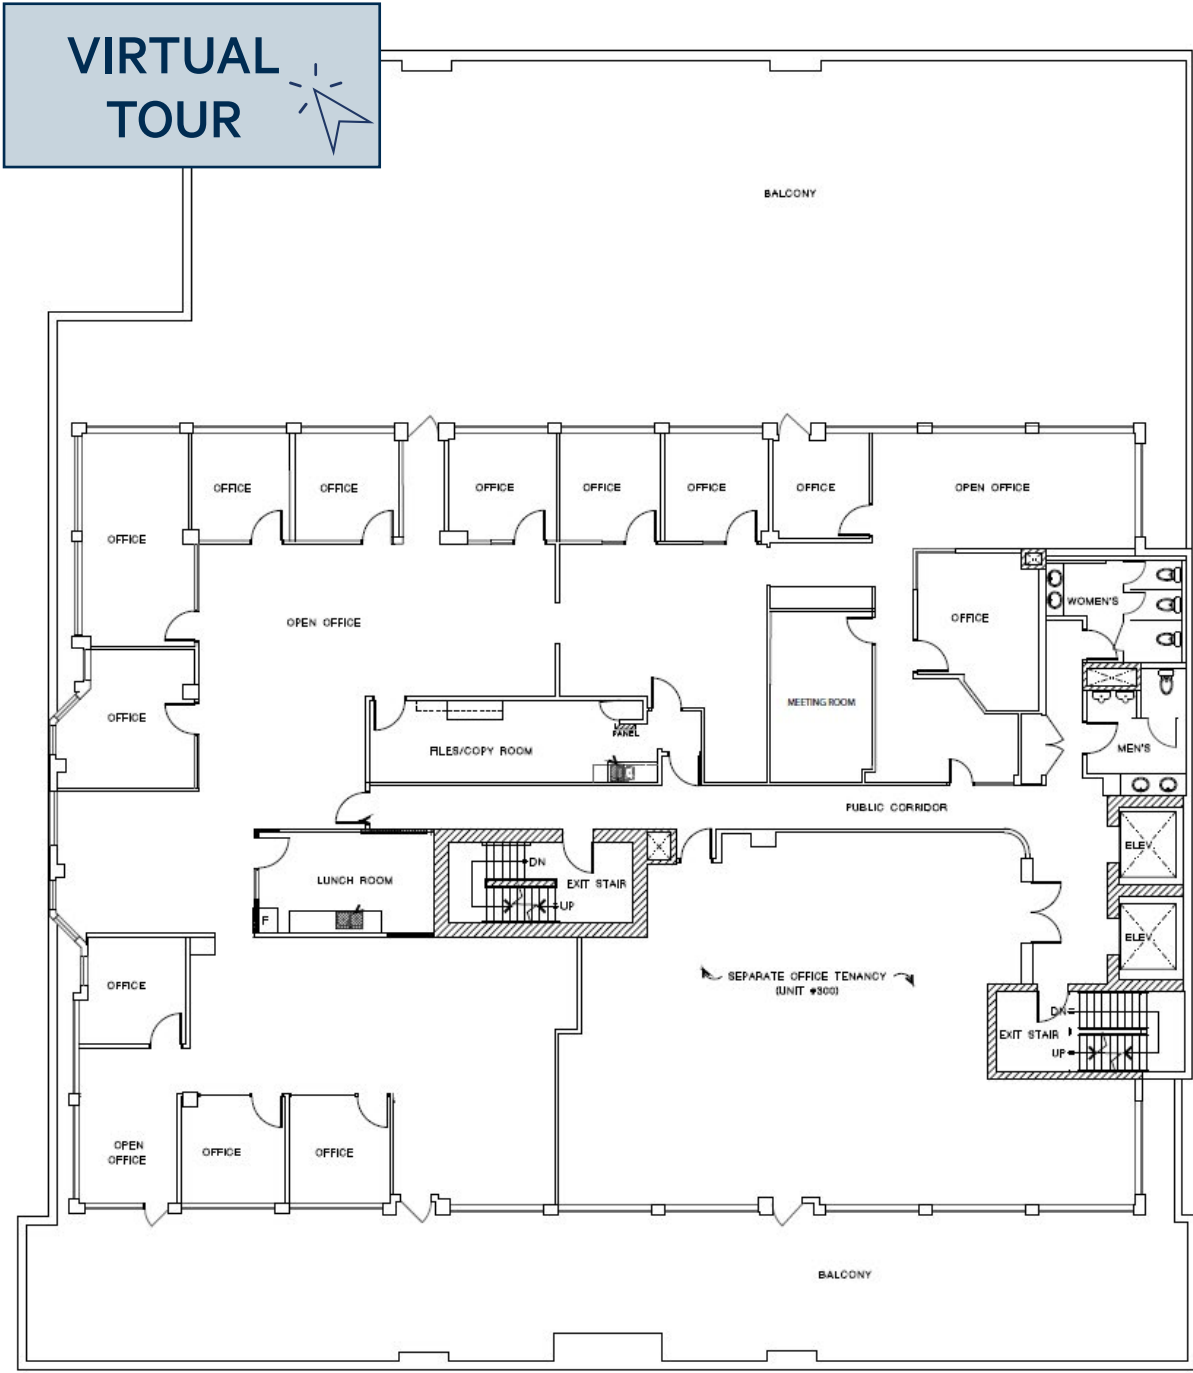

Floor plan not to scale



Shared patio



OFFICE SPACE | FOR LEASE


Suite 310, 1681 Chestnut Street
Vancouver, BC



Suite 310, 1681 Chestnut Street
Vancouver, BC

OFFICE SPACE | FOR LEASE

Located in the highly desirable and convenient centre of Kitsilano and the Broadway Corridor, 1681 Chestnut Street is situated in the hub of BC's second-largest job centre and accessible by four frequent bus routes, including the 99 Commercial-Broadway / UBC (B-Line). This bustling area is walking distance to some of the best restaurants in Vancouver, trendy cafes, the West 4th shopping district, Granville Island, and Kitsilano beach. Nearby amenities include AnnaLena, Oddfish Restaurant, New Fuji, Be Fresh Local Market, Tacofino, Tractor Everyday Healthy Foods, and Turf.

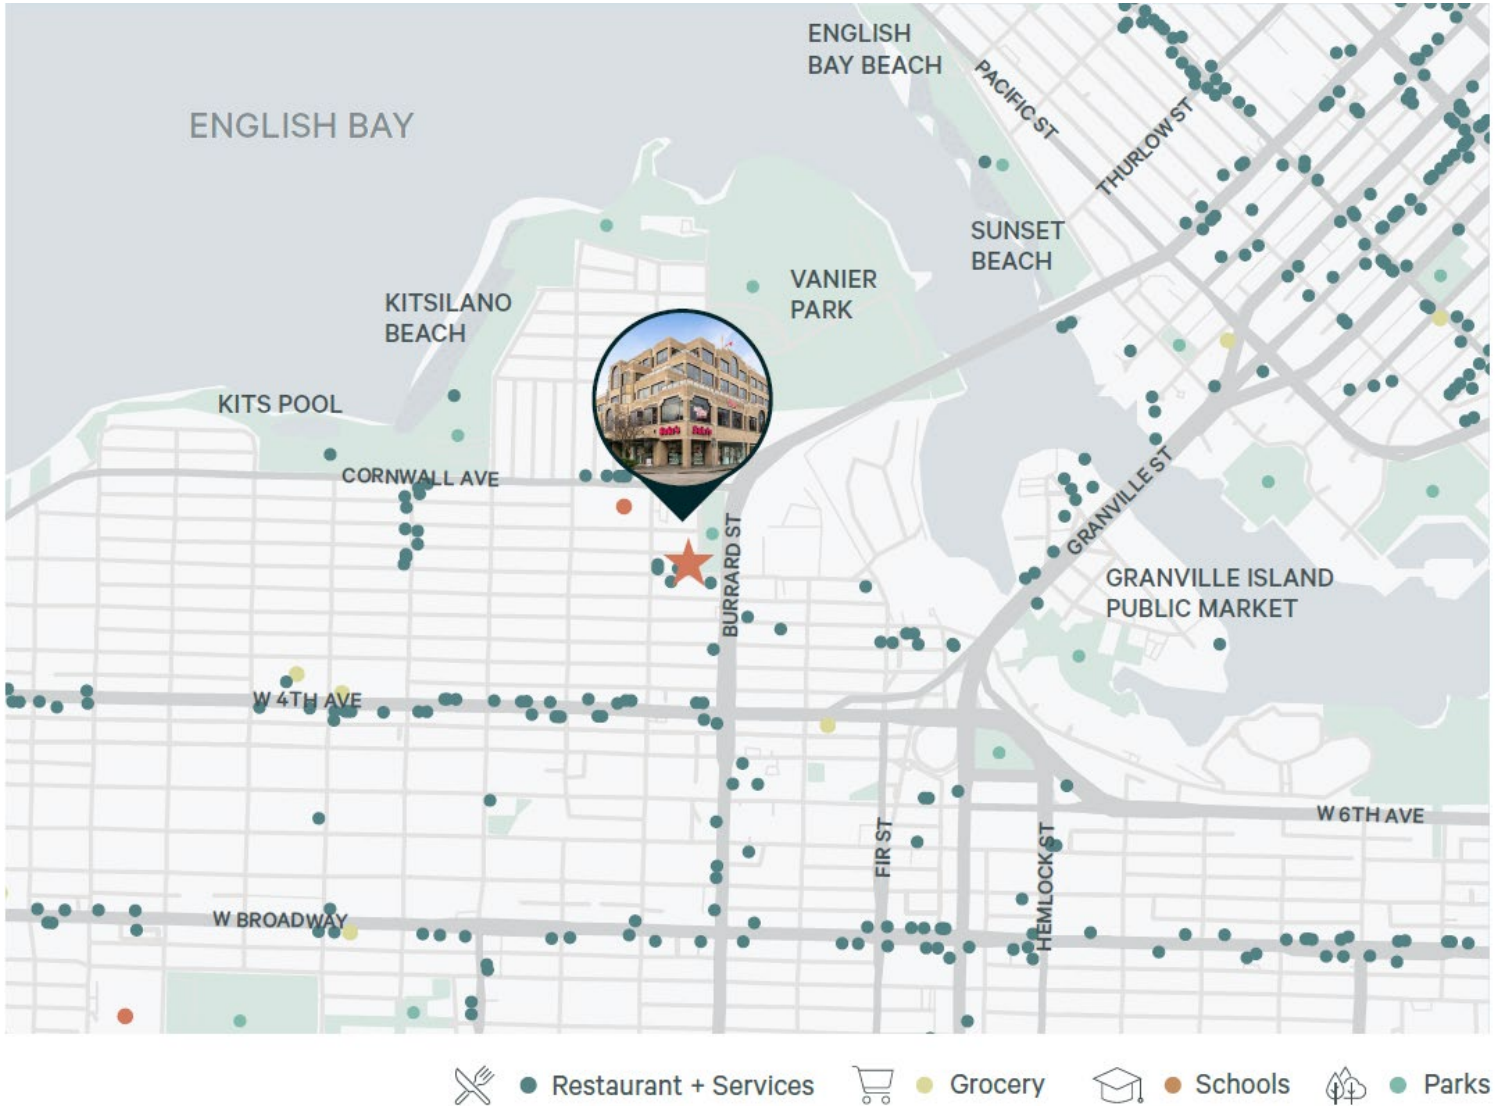

Dan Jordan

Personal Real Estate Corporation

Senior Vice President | Office Properties

604 787 4512

dan.jordan@cbre.com

Brayden Sangha

Personal Real Estate Corporation

Senior Associate | Office Properties

604 329 8882

brayden.sangha@cbre.com

CBRE

CBRE Limited | 1021 West Hastings Street | #2500 | Vancouver, BC V6E 0C3 | www.cbre.ca

This disclaimer shall apply to CBRE Limited, Real Estate Brokerage, and to all other divisions of the Corporation; to include all employees and independent contractors ("CBRE"). The information set out herein, including, without limitation, any projections, images, opinions, assumptions and estimates obtained from third parties (the "Information") has not been verified by CBRE, and CBRE does not represent, warrant or guarantee the accuracy, correctness and completeness of the Information. CBRE does not accept or assume any responsibility or liability, direct or consequential, for the Information or the recipient's reliance upon the Information. The recipient of the Information should take such steps as the recipient may deem necessary to verify the Information prior to placing any reliance upon the Information. The Information may change and any property described in the Information may be withdrawn from the market at any time without notice or obligation to the recipient from CBRE. CBRE and the CBRE logo are the service marks of CBRE Limited and/or its affiliated or related companies in other countries. All other marks displayed on this document are the property of their respective owners. All Rights Reserved. Content contained in this material has been generated in whole or in part by or with the assistance of generative artificial intelligence.