


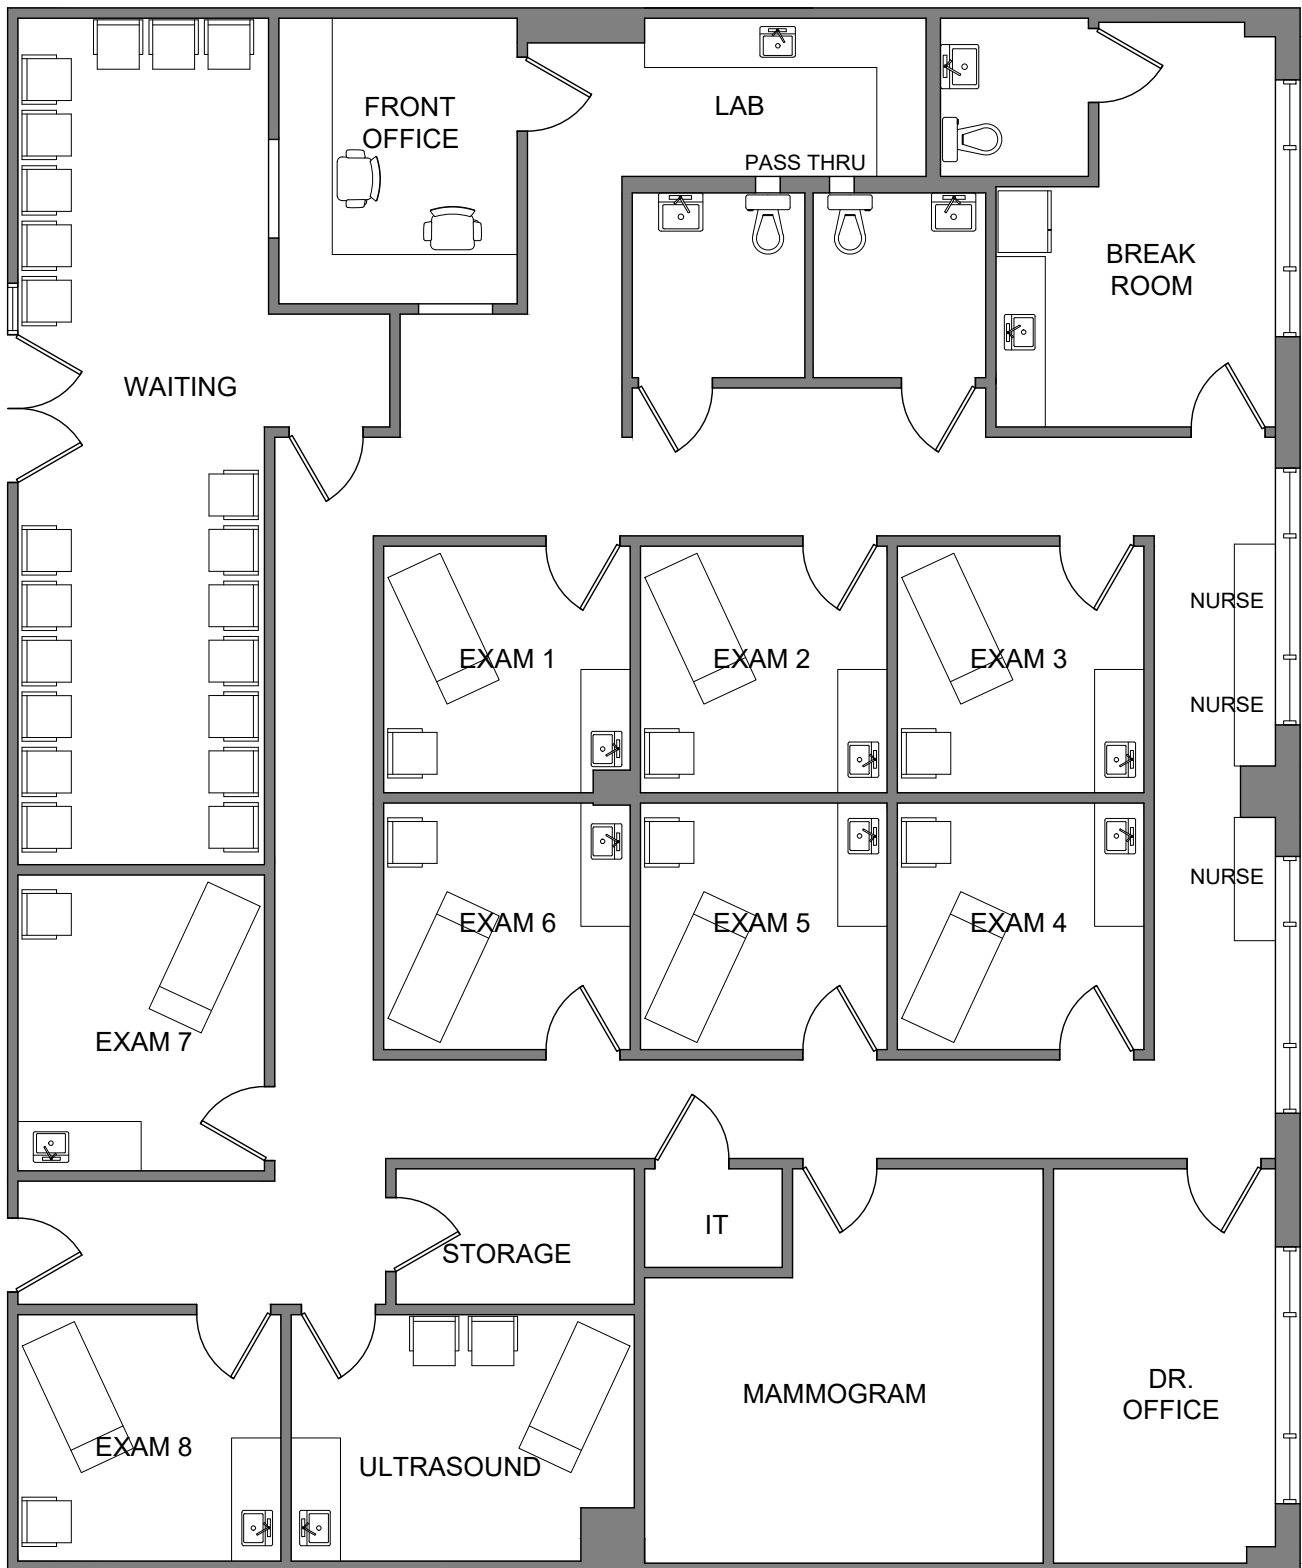

OPTION 2
SUITE 140

ANSI/BOMA Z65.1-2024

4600 SW 46 COURT
OCALA, FL



AUGUST 7, 2025

B.Doc
BUILDING
DOCUMENTATION
SPECIALISTS

9900 W. Sample Rd, Suite 300
Coral Springs, FL 33065
561.901.5733
b-doc.net

