




insight  
design

1900 N. Bayshore  
Drive - #204-A  
Miami, Florida  
3 3 1 3 2  
305.545.4964

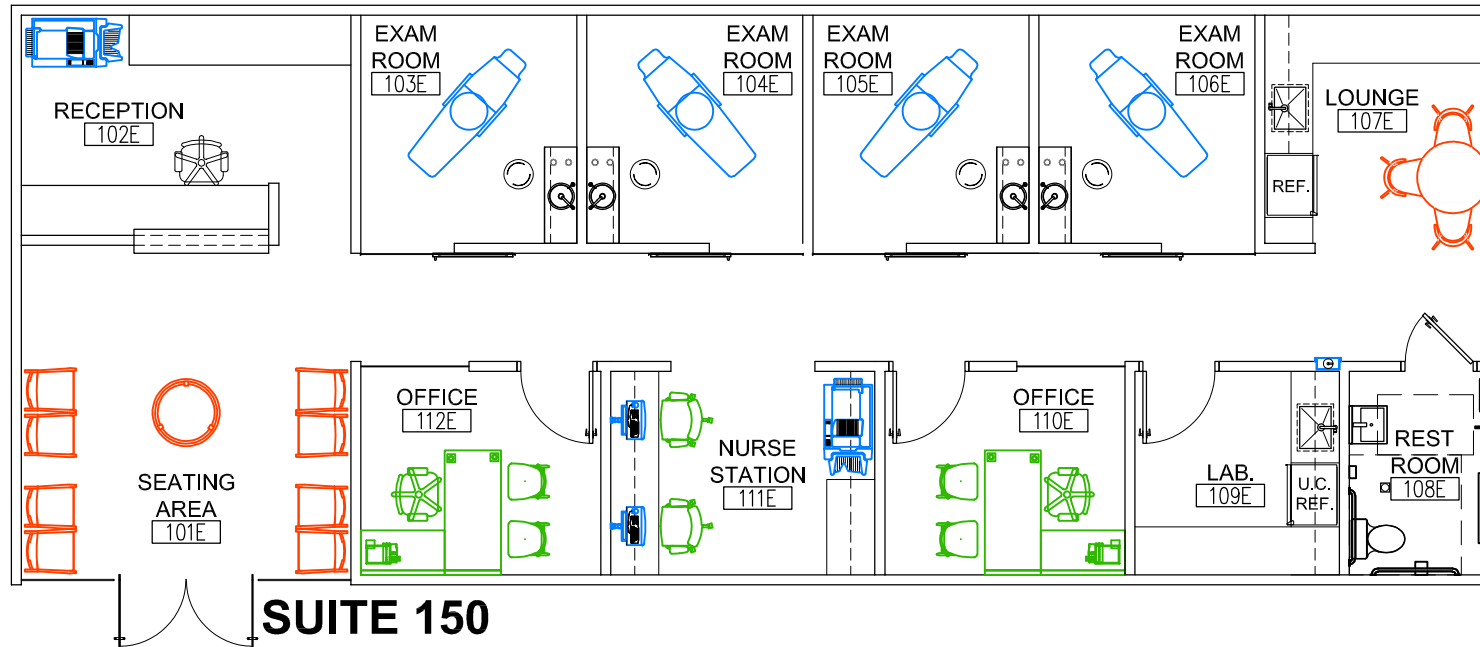

SUITE OCCUPANCY	
01	RECEPTION
01	SEATING AREA
04	EXAM ROOMS
02	PRIVATE OFFICES
01	EMPLOYEE LOUNGE
01	RESTROOM
01	LABORATORY
01	NURSE STATION

# 1515 S. FEDERAL HIGHWAY

1ST FLOOR

SUITE 150 / PROPOSED SPACE PLAN



PROJECT NO:	2210-18
DRAWN BY:	I.M.
DATE:	09/16/24
SCALE:	N.T.S.
SHEET NO:	<b>SK-5</b>