


**MAIN FLOOR PLAN**

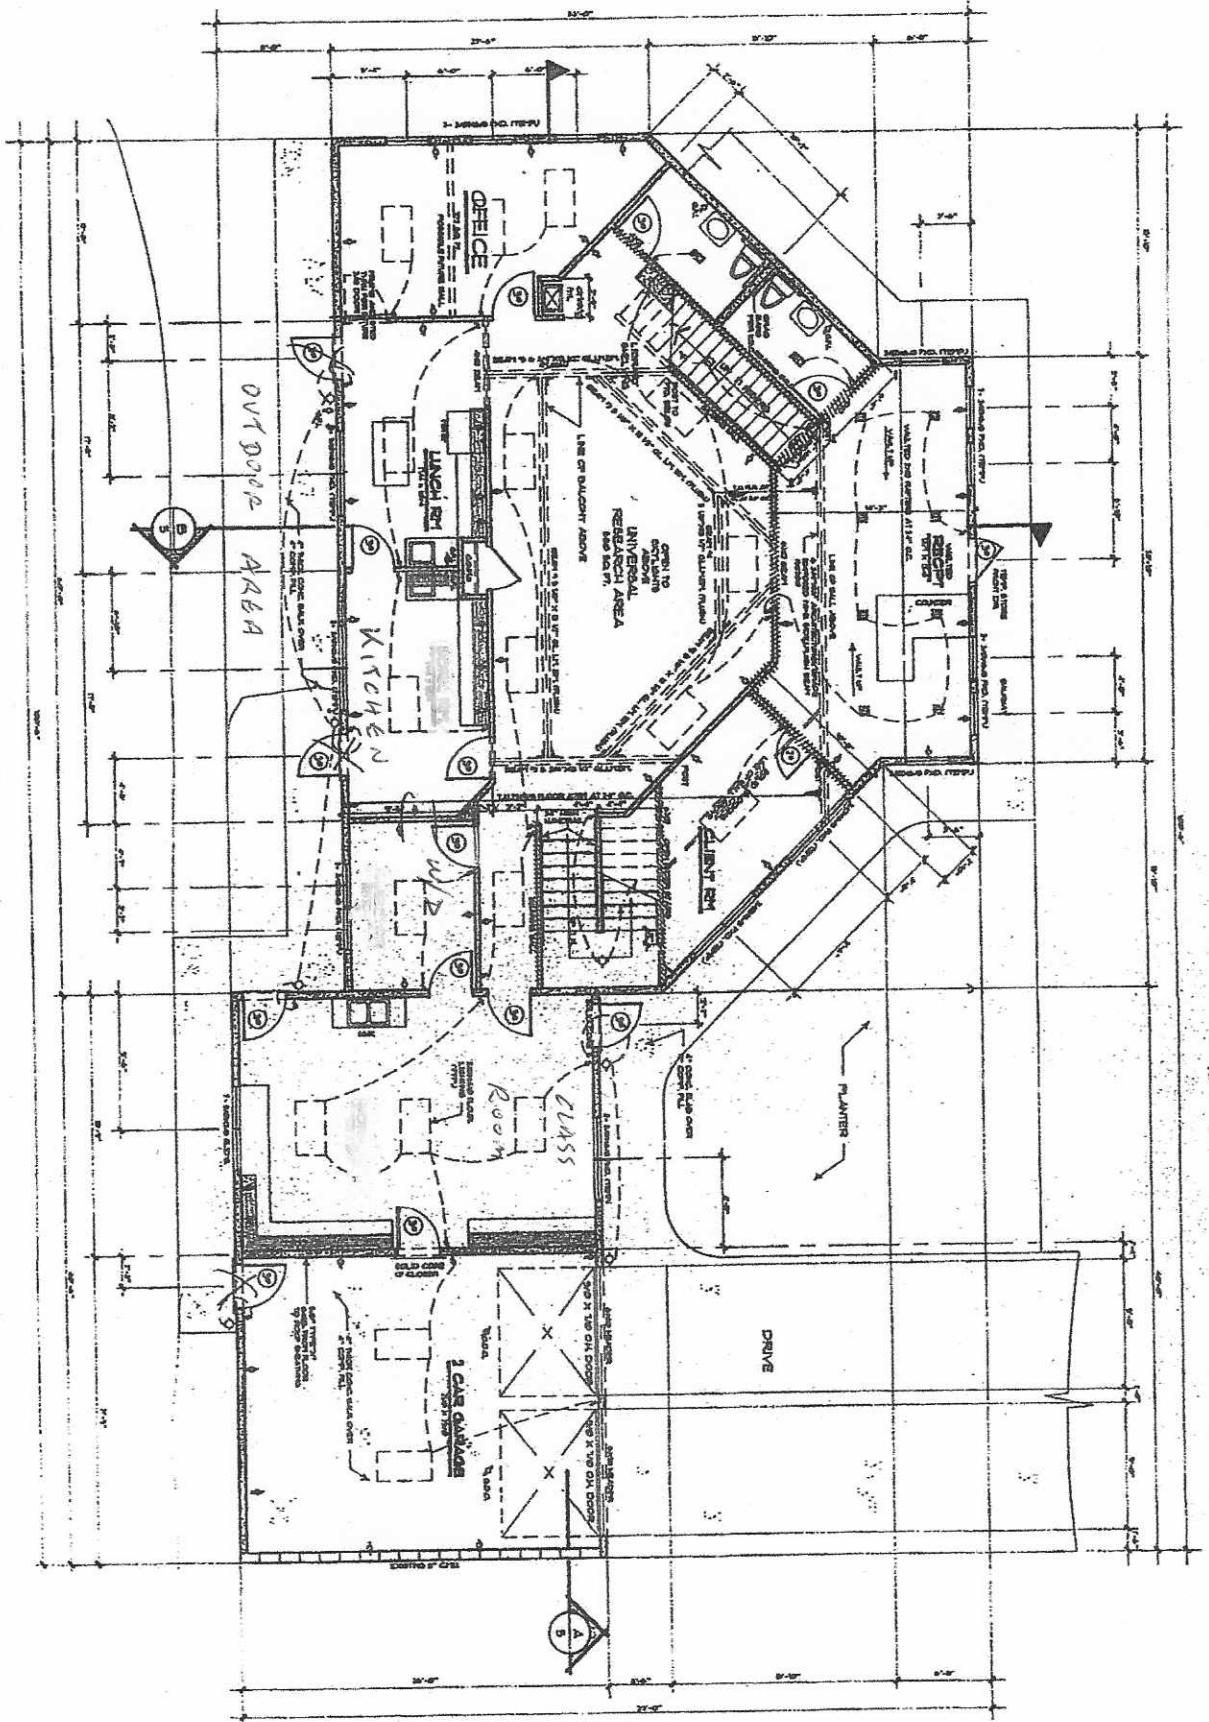

DATE	BY



**SunRidge Design**  
 8535 SE STARK PORTLAND, OREGON 97216  
 (503) 257-7852  
 (Faxline) (503) 235-5111

**OWNER - BUILDER**  
 Robert E. Smalley Construction  
 PORTLAND, OREGON  
 CB#70587  
 (503) 760-3461

**TENANTS**  
 ARCHAEOLOGICAL  
 INVESTIGATIONS  
 NORTHWEST

NO.	DATE	BY