

LOT 48 - Alcester

Commercial Auction - 24th March 2026

allsop



****Attractive Vacant Grade II Listed Freehold Office ****

10 Church Street, Alcester, Warwickshire, B49 5AJ

LOT 48 - Alcester

**Attractive Vacant Grade II Listed Freehold Office **

10 Church Street, Alcester, Warwickshire, B49 5AJ

GUIDE PRICE *

£380,000 - £420,000

Commercial - 24th March 2026

Live Stream (the first lot to be offered at 11.00 am)



Key Features

- Located in an attractive and historic market town
- Comprises vacant office accommodation arranged over four floors
- Total accommodation of approx. 178.71 sqm (1,992 sq ft)
- Recently Undergone Internal Refurbishment by current owners
- Benefits from two parking spaces to the rear of the building
- Will suit owner occupier or investor
- VAT is applicable

Vacant

Tenure

Freehold

Location

- ★ Alcester is an attractive and historic town some 8 miles west of Stratford-upon-Avon and 9 miles north of Evesham
- A Close links to A435 and A46 linking to the M42 and M40 motorways
- 🚉 Wilmcote railway station is located about 4.8 miles from the property, providing regular services northbound towards Birmingham Moor Street / Birmingham Snow Hill and southbound to Stratford-upon-Avon
- ≡ The property is situated on the south side of Church Street, close to its junction with the High Street
- 🏪 Occupiers close by include British Red Cross, William Hill, Superdrug, Post Office and Lloyds Pharmacy amongst many others

Viewings

- All through our joint auctioneer.
- Email - richard@westbridgecommercial.co.uk

VAT - VAT is applicable to this lot.

Allsop

Gabriel Kerr.
Email: gabriel.kerr@allsop.co.uk

Sellers Solicitor

Danielle Screen.
Hughes Paddison Solicitors
Email: dsc@hughes-paddison.co.uk

Schedule

Present Lessee	Accommodation		
Vacant	Lower Ground, Ground, First & Second Floors	178.71 sq m	1,924 sq ft
N.B. Not measured by Allsop. Floor area provided by Joint Agent.			

Featured 1



Featured 2



Featured 3



Featured 4



Featured 5



Featured 6



Featured 7



Featured 8



Featured 9



Featured 10



Featured 11



Featured 12



Featured 13



Featured 14



Featured 15



Featured 16



Featured 17





Featured 19





Featured 21



Featured 22



Featured 23









Featured 27



Featured 28







Featured 31





















Floorplan 1



Illustration for identification purposes only.
measurements are approximate, not to scale.

Floorplan 2

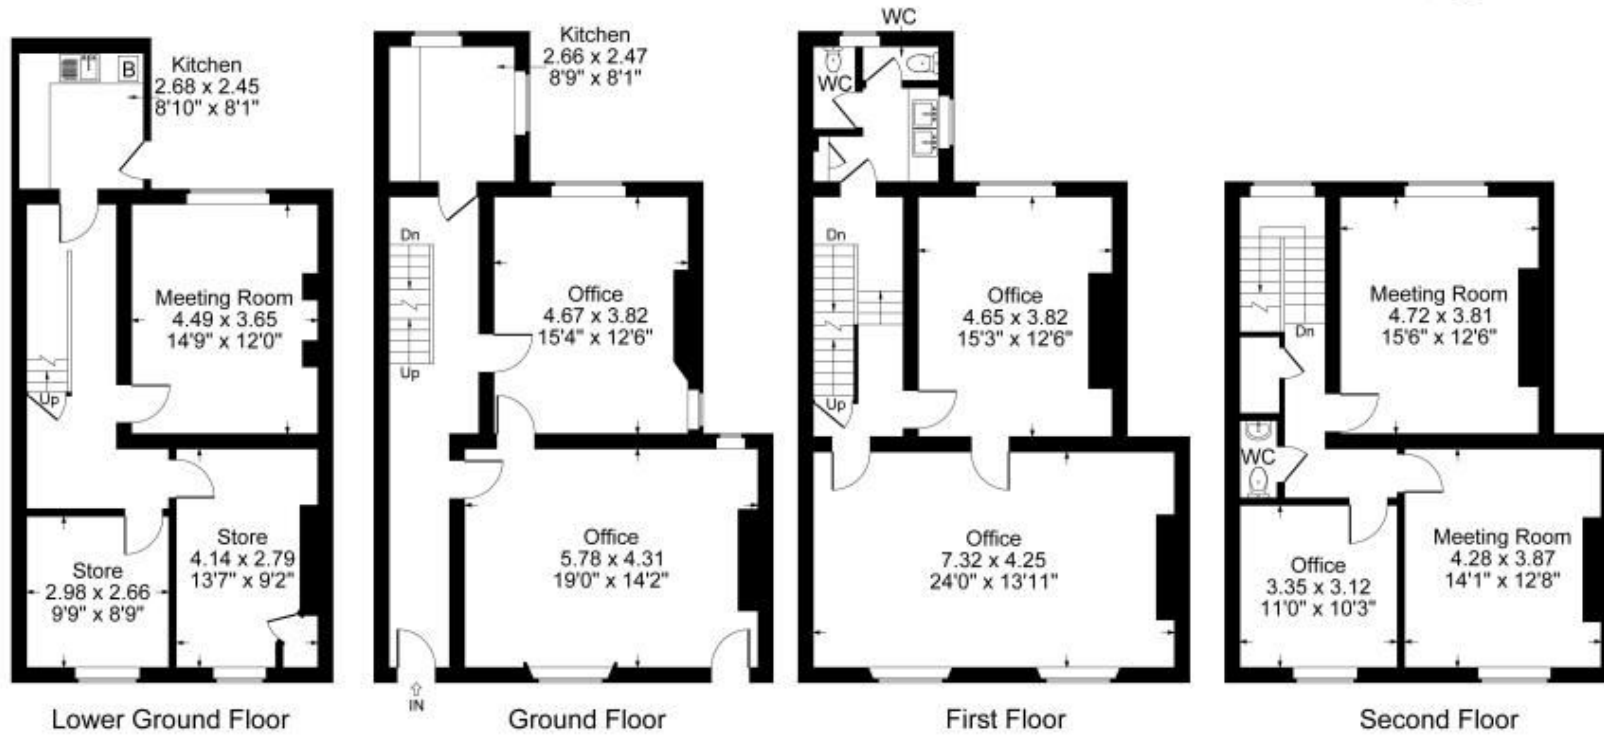


Illustration for identification purposes only,
measurements are approximate, not to scale.

Disclaimer

- - -**Important notice - Pre-registration approval to bid, guide prices, reserves, additional charges and other matters**

Pre-registration approval to bid

Allsop now require all bidders who wish to bid at our Auctions to register beforehand. All checks required by current anti-money laundering legislation must be satisfactorily completed as part of this process before prior approval to bid will be given. Please use the links on our website to pre-register.

Following approval to bid, the buyer named in your registration cannot be changed without consent (for which a charge might be made).

Guide Prices

1. A guide price (to include a range of prices), is not an indication of the anticipated eventual selling price or a valuation; it is an indication of the minimum price ("the Reserve") at which (or range of prices within which) the seller might be prepared to sell. The eventual sale price can and frequently does, exceed the guide price.
2. Where a range is given, the Reserve will sit within that range and will not exceed the top end of the range. Where a single figure Guide Price is given, the Reserve will be within 10%, upwards or downwards, of that figure.
3. The guide price may be subject to change up to and including the day of the auction. The latest published guide price (or range of prices) is displayed on our website and you should check the website regularly for updates and on the day of the auction.
4. All guide prices are quoted "subject to contract".
5. Please note the guide price for the Lot does not include:
 - any Buyers' Fee charged by the auctioneers;
 - VAT on the sale price;
 - SDLT or any other Government taxes;
 - additional costs and fees charged by the seller or third parties that might apply to some Lots and/or some buyers.

1. If a guide price is listed as "TBA", it means no guide price has been set at present. Please do not call our office about this - the guide price, or range of prices, will be published online immediately it becomes available and you should check the auction website regularly for updates and on the day of the auction.

Reserve Prices

2. The reserve price is the minimum price at which the Lot can be sold.
3. Whilst every effort is made to ensure that the advertised guide prices are up-to-date, it is possible that the reserve price set for any Lot may exceed the previously quoted guide price. This is because the seller may fix the final reserve price just before the Lot is offered for sale and you should check the website regularly for updates and on the day of the auction.

Buyers' fees, Seller's fees and additional charges

4. For each Lot, a Buyers' Fee is payable on the fall of the hammer to Allsop LLP as follows:
Residential Auctions
 - Lots sold for **£10,000 or more**: Buyers' Fee of **£2,000** inclusive of VAT
 - Lots sold for less than **£10,000**: Buyers' Fee of **£300** inclusive of VATCommercial Auctions
 - All Lots: Buyers Fee £1,500 excluding VAT

1. Additional charges and fees might be charged by the seller and/or other third parties. You are strongly advised to read the Special Conditions of Sale for the Lot prior to bidding to check for any additional charges and fees and to check the addendum which might also (but does not always) contain details of such amounts.

2.

VAT may be chargeable in addition to the sale price for the Lot. The Lot Particulars and/or the Special Conditions of Sale will indicate whether VAT applies.

Other Matters

3. Please note that Lots may be sold or withdrawn at any time prior to auction.
4. Please note that the amount of Bidder Security (payable on application to bid at the auction) and the Buyer's Fee may each be varied from the standard amounts quoted. Please refer to the addendum, the Particulars and/or the conditions of sale.
5. Street Trader plans are reproduced with the consent of Edozo Ltd or Experian Goad Ltd. These include mapping data licensed from Ordnance Survey with the permission of the Controller of Her Majesty's Stationery Office. © Crown Copyright. All rights reserved. Licence number PU 100017316. Location plans are reproduced from the Ordnance Survey mapping with the permission of Ordnance Survey on behalf of the Controller of Her Majesty's Stationery Office, © Crown copyright and Database Rights 2018 OS 100060020
6. The plans and photographs shown in the catalogue are included in order to assist you in locating the Lot in question. They are not to be taken as drawn to scale and any arrows on plans or photographs are merely to assist you in finding the Lot, not for the purpose of indicating legal boundaries or which direction the lot is facing. The Auctioneers do not warrant or represent that any plans or photographs show the up to date position with regard to occupiers either for the Lot or for any other properties shown in such plans or photographs.