


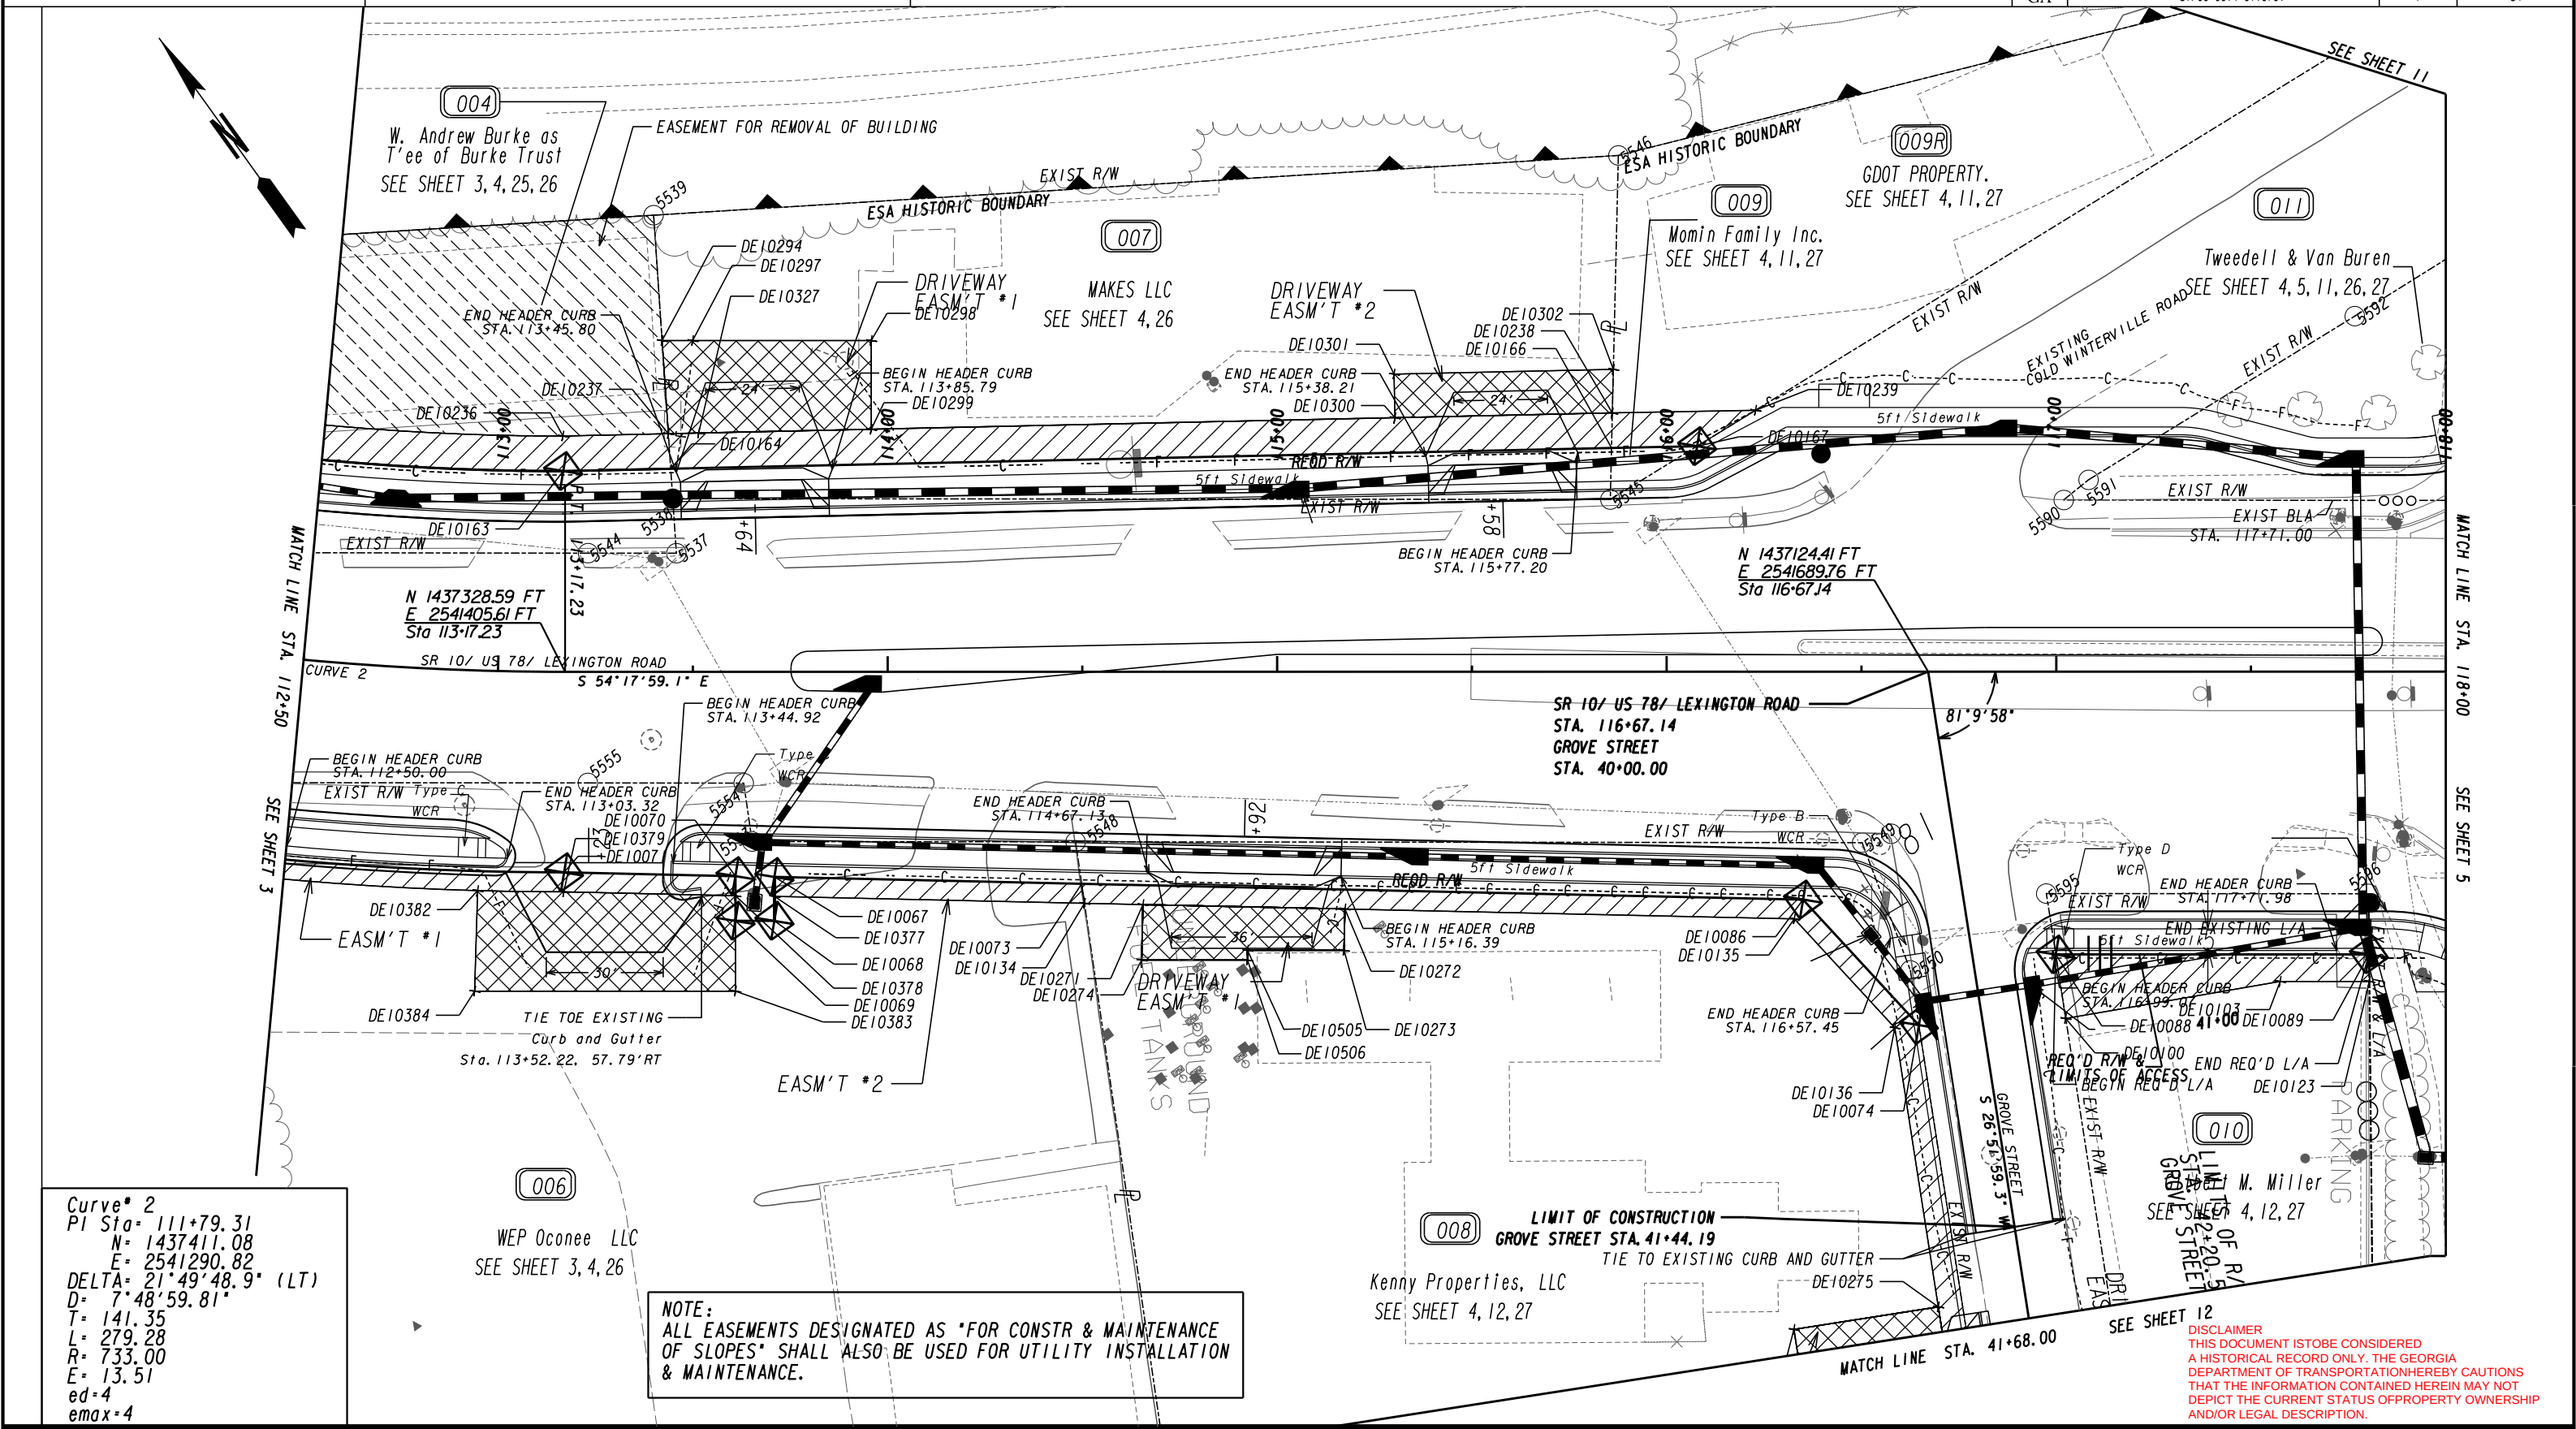

Curve 2
PI Sta 111+79.31
N= 1437411.08
E= 2541290.82
DELTA= 21°49'48.9" (LT)
D= 7°48'59.81"
T= 141.35
L= 279.28
R= 733.00
E= 13.51
ed=4
emax=4

WEP Oconee LLC
SEE SHEET 3, 4, 26

NOTE:
ALL EASEMENTS DESIGNATED AS "FOR CONSTR & MAINTENANCE
OF SLOPES" SHALL ALSO BE USED FOR UTILITY INSTALLATION
& MAINTENANCE.

DISCLAIMER
THIS DOCUMENT IS TO BE CONSIDERED
A HISTORICAL RECORD ONLY. THE GEORGIA
DEPARTMENT OF TRANSPORTATION HEREBY CAUTIONS
THAT THE INFORMATION CONTAINED HEREIN MAY NOT
DEPICT THE CURRENT STATUS OF PROPERTY OWNERSHIP
AND/OR LEGAL DESCRIPTION.

PROPERTY AND EXISTING R/W LINE REQUIRED R/W LINE CONSTRUCTION LIMITS EASEMENT FOR CONSTR & MAINTENANCE OF SLOPES EASEMENT FOR CONSTR OF SLOPES EASEMENT FOR CONSTR OF DRIVES	-----E----- ---C---F---	BEGIN LIMIT OF ACCESS.....BLA END LIMIT OF ACCESS.....ELA LIMIT OF ACCESS REQ'D R/W & LIMIT OF ACCESS	0 20 40 80 SCALE IN FEET	GEORGIA DEPARTMENT OF TRANSPORTATION	DATE	REVISIONS	DATE	REVISIONS	STATE OF GEORGIA DEPARTMENT OF TRANSPORTATION RIGHT OF WAY MAP PROJECT NO: STP00-0014-01(0701) COUNTY: CLARKE LAND LOT NO: N/A LAND DISTRICT: N/A GMD 216 DATE 3/6/2015 SH 4 OF 34
					8/18/17	REVISED DRIVEWAY EASEMENT PARCEL 8			
					2/16/18	ADDED DRIVEWAY EASEMENT TO PARCEL 9			
					4/12/18	REMOVED TESMT FOR PARCEL 9			
					9/10/18	REMOVED TESMT FOR PARCEL 7			
					9/28/18	REMOVED DRIVEWAY EASEMENT FOR PARCEL 9			
					11/06/20	ADDED REQ'D R/W FOR PARCEL 9R			