




# FOR LEASE

405.5 Linden Avenue  
Wilmette, IL 60091

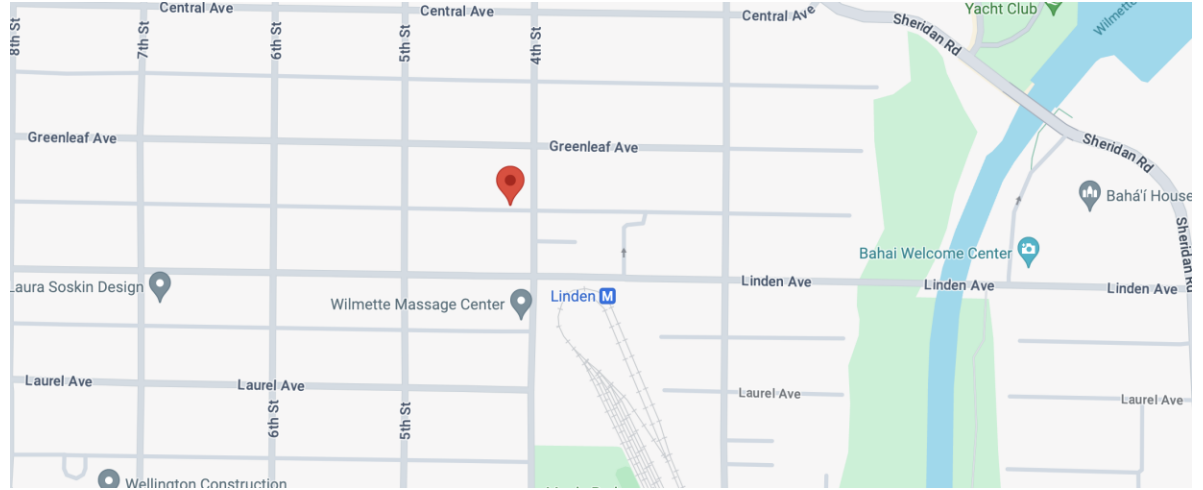

## PROPERTY DESCRIPTION

Prime retail storefront in North Shore Linden Square Neighborhood. In-line retail space offering 925 Sq Ft of finished / flexible space with tenant controlled electric service and HVAC service. Space is 15' x 60' with 12' ceilings. One dedicated parking spot available in the back parking lot and loads of street parking. Well maintained and professional managed building with high visibility located ½ a block from CTA Purple Line and numerous PACE bus lines. Great location in the heart of Linden Square near coffee shop, restaurants, and many service and professional businesses.

## PROPERTY HIGHLIGHTS

- ✓ Prime Retail Location
- ✓ Prestigious North Shore Neighborhood
- ✓ 1 Unit Available for Lease

## OFFERING SUMMARY

Base Lease Rate \$28.55 psf + Utilities +  
ProRata RET of \$765.24 / Month (Currently)

Unit Size: 925 SF



# INTERIOR PHOTOS

405.5 Linden Avenue  
Wilmette, IL 60091



---

**Kathy Lerner**  
(847) 302-2399  
[Kathy@kathylerner.com](mailto:Kathy@kathylerner.com)



# INTERIOR PHOTOS

405.5 Linden Avenue  
Wilmette, IL 60091




---

**Kathy Lerner**  
(847) 302-2399  
[Kathy@kathylerner.com](mailto:Kathy@kathylerner.com)



# Floor Plan

405.5 Linden Ave., Wilmette, IL

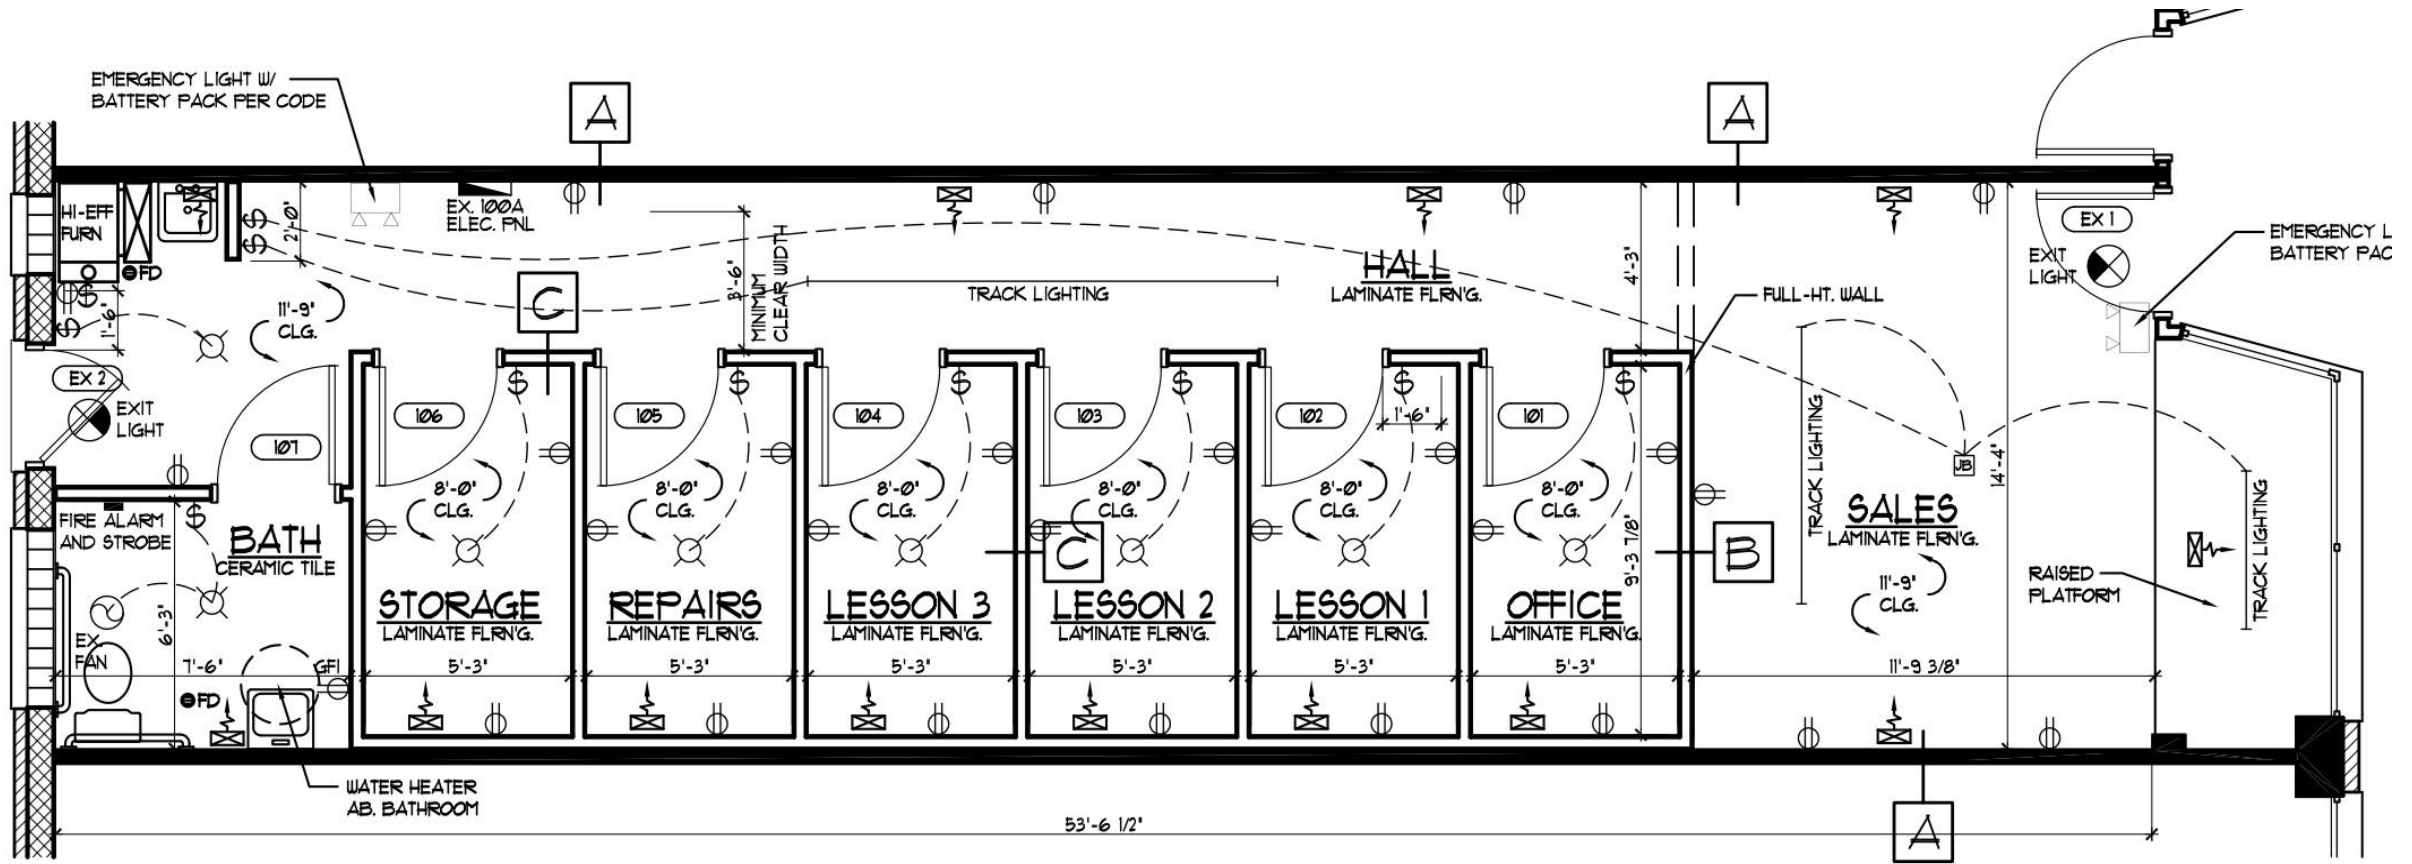

2 FLOOR PLAN  
SCALE: 1/4" = 1'-0"

# AERIAL MAP

405.5 Linden Avenue  
Wilmette, IL 60091



**Kathy Lerner**  
(847) 302-2399  
[Kathy@kathylerner.com](mailto:Kathy@kathylerner.com)



COLDWELL BANKER  
**COMMERCIAL**  
REALTY

# DEMOGRAPHICS

## POPULATION

## WILMETTE

Total Population	28,170
Average Age	45.4
Average Age (Male)	40.2
Average Age (Female)	42.7

## HOUSEHOLDS & INCOME

Total Households	9,985
# of Persons per HH	2.8
Average HH Income	\$173,967
Average House Value	\$839,312

**Kathy Lerner**

(847) 302-2399

[Kathy@kathylerner.com](mailto:Kathy@kathylerner.com)



**COLDWELL BANKER  
COMMERCIAL  
REALTY**