



# TO LET

**UNIT 6, THE VALLEY, EVESHAM, WR11 4DS**

**GROUND FLOOR: 94.76 SQ M (1,020 SQ FT)**

**\*\* DUE TO RELOCATION TO A LARGER UNIT \*\***

## LOCATION

Located in the heart of Worcestershire, The Valley Evesham is a vibrant retail and leisure destination, set in 115 acres of scenic countryside beside the River Avon, it offers a relaxed shopping village experience, easily accessible via the A46 and just minutes from Evesham town centre, with free parking seven days a week. The scheme's established catchment is from The Cotswolds to the south with Birmingham and the West Midlands to the north.

The Valley is anchored by a Blue Diamond Garden Centre and boasts a number of well-known occupiers include Barbour, Crew, Cotton Traders, Fat Face, Coffee#1, Rieker, Saltrack, Regatta, Quba, ProCook and Craghoppers.

Family attractions include mini golf and high ropes, dog agility area, a miniature steam railway, and Evesham Country Park offering scenic country walks.

The subject premises are opposite the garden centre and close to Weird Fish, Crafter's Companion, Pavers and Mountain Warehouse

## ACCOMMODATION

The approximate gross internal floor areas and dimensions are:

Internal width:	6.00 m	(19 ft 8)
Shop depth:	15.79 m	(51 ft 10)
Ground floor:	94.76sq	(1,020 sq ft)

## CONTACT

Carter Jonas LLP

St Catherine's Court, Berkeley  
Place, Bristol, BS8 1BQ

**Cellan Richards**

0117 403 9990 | 0117 922 1222  
cellan.richards@carterjonas.co.uk

**Stuart Williams**

0117 922 1222  
stuart.williams@carterjonas.co.uk

## IMPORTANT INFORMATION

Our property particulars do not represent an offer or contract, or part of one. The information given is without responsibility on the part of the agents, seller(s) or lessor(s) and you should not rely on the information as being factually accurate about the property, its condition or its value. Neither Carter Jonas LLP nor anyone in its employment or acting on its behalf has authority to make any representation or warranty in relation to this property. We have not carried out a detailed survey, nor tested the services, appliances or fittings at the property. The images shown may only represent part of the property and are as they appeared at the time of being photographed. The areas, measurements and distances are approximate only. Any reference to alterations or use does not mean that any necessary planning permission, building regulation or other consent has been obtained. The VAT position relating to the property may change without notice. Note: All plans not to scale

## BASE RENT

£35,500 per annum exclusive.

## TURNOVER RENT

The amount by which an agreed percentage of Gross Turnover net of VAT exceeds the Base Rent.

## LEASE

A new lease, for a term to be agreed.

## RATES

According to the Valuation Office website, the premises are assessed as follows:

Rateable Value: £20,250 (from 1st April 2026)

Interested parties are advised to satisfy themselves that the above assessment is correct by referring to: <https://www.gov.uk/find-business-rates>.

## SERVICE CHARGE & MARKETING CHARGE

There is an annual service charge to cover the maintenance and management of the shopping centre. This is £3,071 for the current year. There is also an annual Marketing Charge to promote the centre, both of which are recharged to the tenant at a current .

## INSURANCE

The landlord insures the centre and charges back to the tenant a proportion of the premium which is £200 from 1 April 2026.

## EPC

A certificate rated C (62) is available on request.

## LEGAL COSTS

Each party to bear their own costs incurred in any transaction.

## VAT

All figures within these terms are exclusive of VAT where applicable.

## SANCTION & ANTI-MONEY LAUNDERING CHECKS

Carter Jonas is required to carry out sanction and AML checks on all tenants, guarantors and purchasers of commercial property. Where deals are agreed, the relevant parties will be required to supply photo identification (passport or driving licence) and proof of home address (e.g—recent utility bill) so the required checks can be undertaken.

## VIEWING & FURTHER INFORMATION

Cellan Richards: [cellan.richards@carterjonas.co.uk](mailto:cellan.richards@carterjonas.co.uk) / 0117 403 9990 / 0117 922 1222 or

Stuart Williams: [stuart.williams@carterjonas.co.uk](mailto:stuart.williams@carterjonas.co.uk) / 0117 922 1222

For details of all commercial properties marketed through this firm please visit: [carterjonas.co.uk/commercial](http://carterjonas.co.uk/commercial)




April 2026

**SUBJECT TO CONTRACT**

## IMPORTANT INFORMATION

Our property particulars do not represent an offer or contract, or part of one. The information given is without responsibility on the part of the agents, seller(s) or lessor(s) and you should not rely on the information as being factually accurate about the property, its condition or its value. Neither Carter Jonas LLP nor anyone in its employment or acting on its behalf has authority to make any representation or warranty in relation to this property. We have not carried out a detailed survey, nor tested the services, appliances or fittings at the property. The images shown may only represent part of the property and are as they appeared at the time of being photographed. The areas, measurements and distances are approximate only. Any reference to alterations or use does not mean that any necessary planning permission, building regulation or other consent has been obtained. The VAT position relating to the property may change without notice. Note: All plans not to scale

# UNIT 6, THE VALLEY, EVESHAM

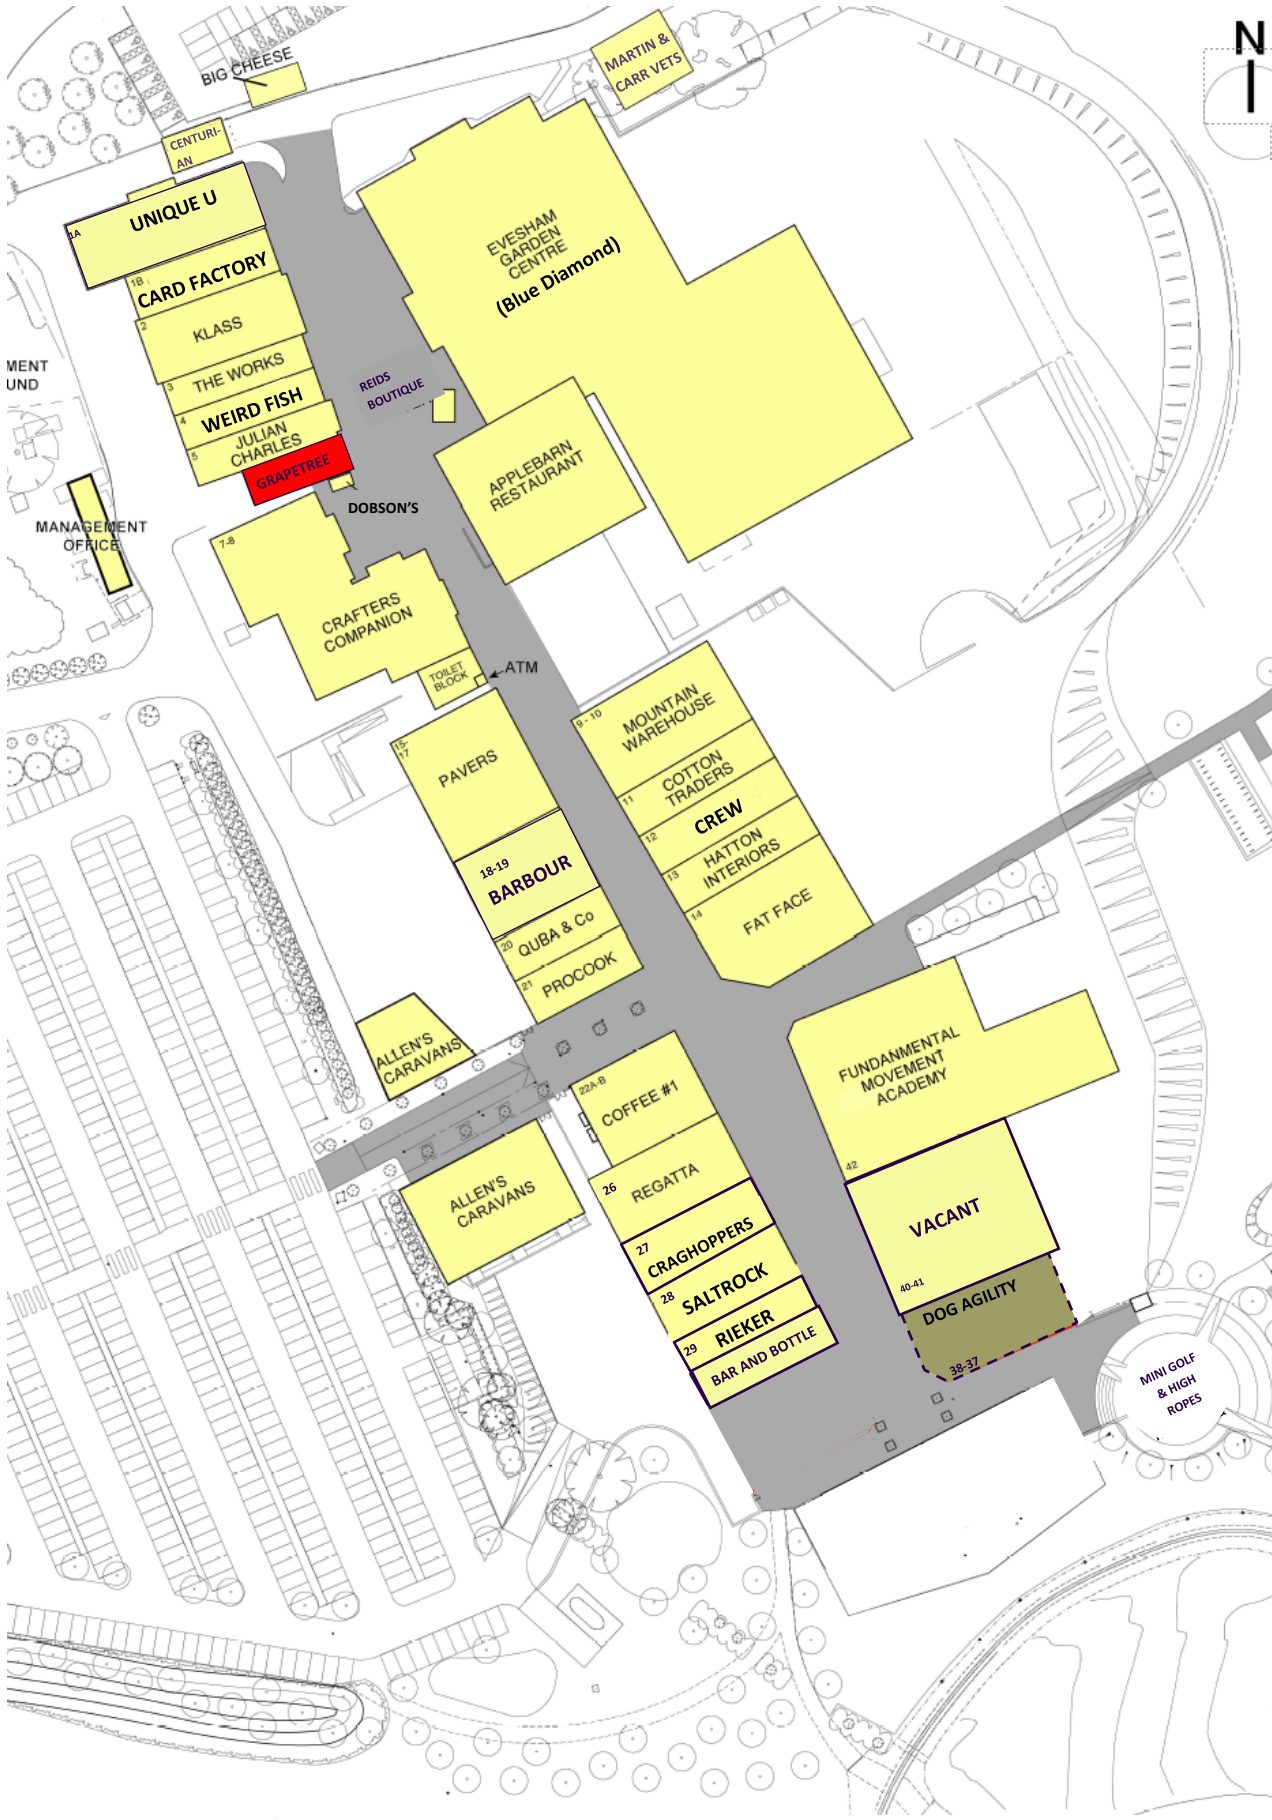

## Carter Jonas

Not to scale—for identification purposes only

SUBJECT TO CONTRACT APRIL 2026

### IMPORTANT INFORMATION

Our property particulars do not represent an offer or contract, or part of one. The information given is without responsibility on the part of the agents, seller(s) or lessor(s) and you should not rely on the information as being factually accurate about the property, its condition or its value. Neither Carter Jonas LLP nor anyone in its employment or acting on its behalf has authority to make any representation or warranty in relation to this property. We have not carried out a detailed survey, nor tested the services, appliances or fittings at the property. The images shown may only represent part of the property and are as they appeared at the time of being photographed. The areas, measurements and distances are approximate only. Any reference to alterations or use does not mean that any necessary planning permission, building regulation or other consent has been obtained. The VAT position relating to the property may change without notice. Note: All plans not to scale.

## Carter Jonas