

NEW FOODHALL CONCEPT



FIND OUT MORE

KOMMUNE 



COMING 2022

Capitol
SHOPPING CENTRE
QUEEN STREET

CARDIFF




**PREMIERE
CINEMAS** 

GROUND FLOOR

NOT TO SCALE. FOR INDICATIVE PURPOSE ONLY.



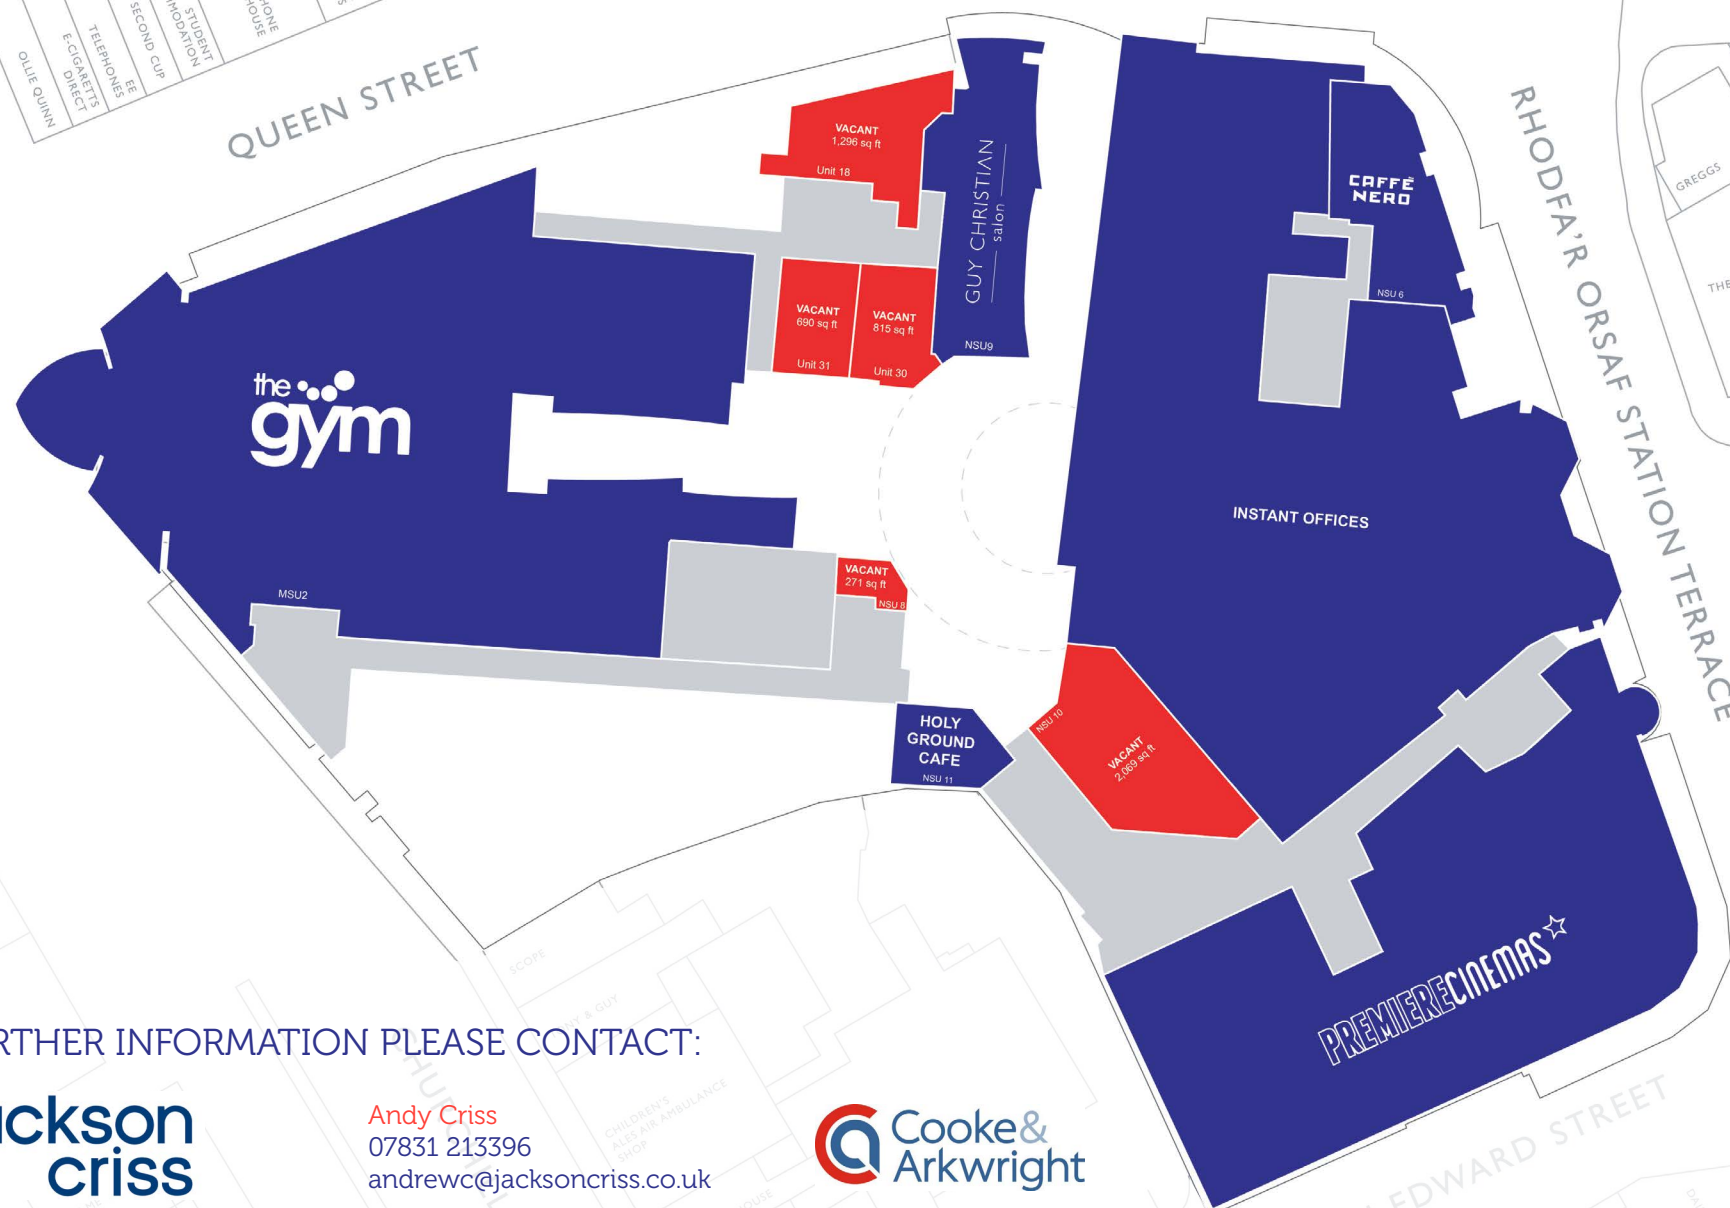

FURTHER INFORMATION PLEASE CONTACT:

**jackson
criss**

Michael Lockhart
020 7637 7100
mlockhart@jacksoncriss.co.uk

Andy Criss
07831 213396
andrewc@jacksoncriss.co.uk

Lucy Gardiner
077 4187 7452
lucyg@jacksoncriss.co.uk

**Cooke &
Arkwright**

Ben Davies
0292 034 6311
ben.davies@coark.com