

For Sub-Lease

812 Courtyard Drive
Hillsborough, NJ 08844
2,400 Square Feet +/-

Fully built out Medical office.
6 treatment rooms
2 Dr. offices
Lab
Admin office waiting rom
3 Bathrooms
more

PPI of New Jersey, LLC



HOULIHAN LAWRENCE
COMMERCIAL

812 Courtyard Drive, Hillsborough, NJ 08844

2,400 SF Available

\$4,800.00 per
month

Fully built-out Medical Office

Courtyard Medical Office Condominium is ideally positioned in the dynamic Hillsborough Township business corridor. Surrounded by popular dining options and just moments from Hillsborough Promenade shopping center, the location offers tenants convenient amenities and a lively commercial atmosphere. Plenty of parking and easy access to major highways ensures seamless connectivity for patients and employees alike.

Contact for leasing details and availability.

Alan Zuckerman

914-755-4184

Alan@zuckermanre.com




PPI



Floor Plans

Hillsborough

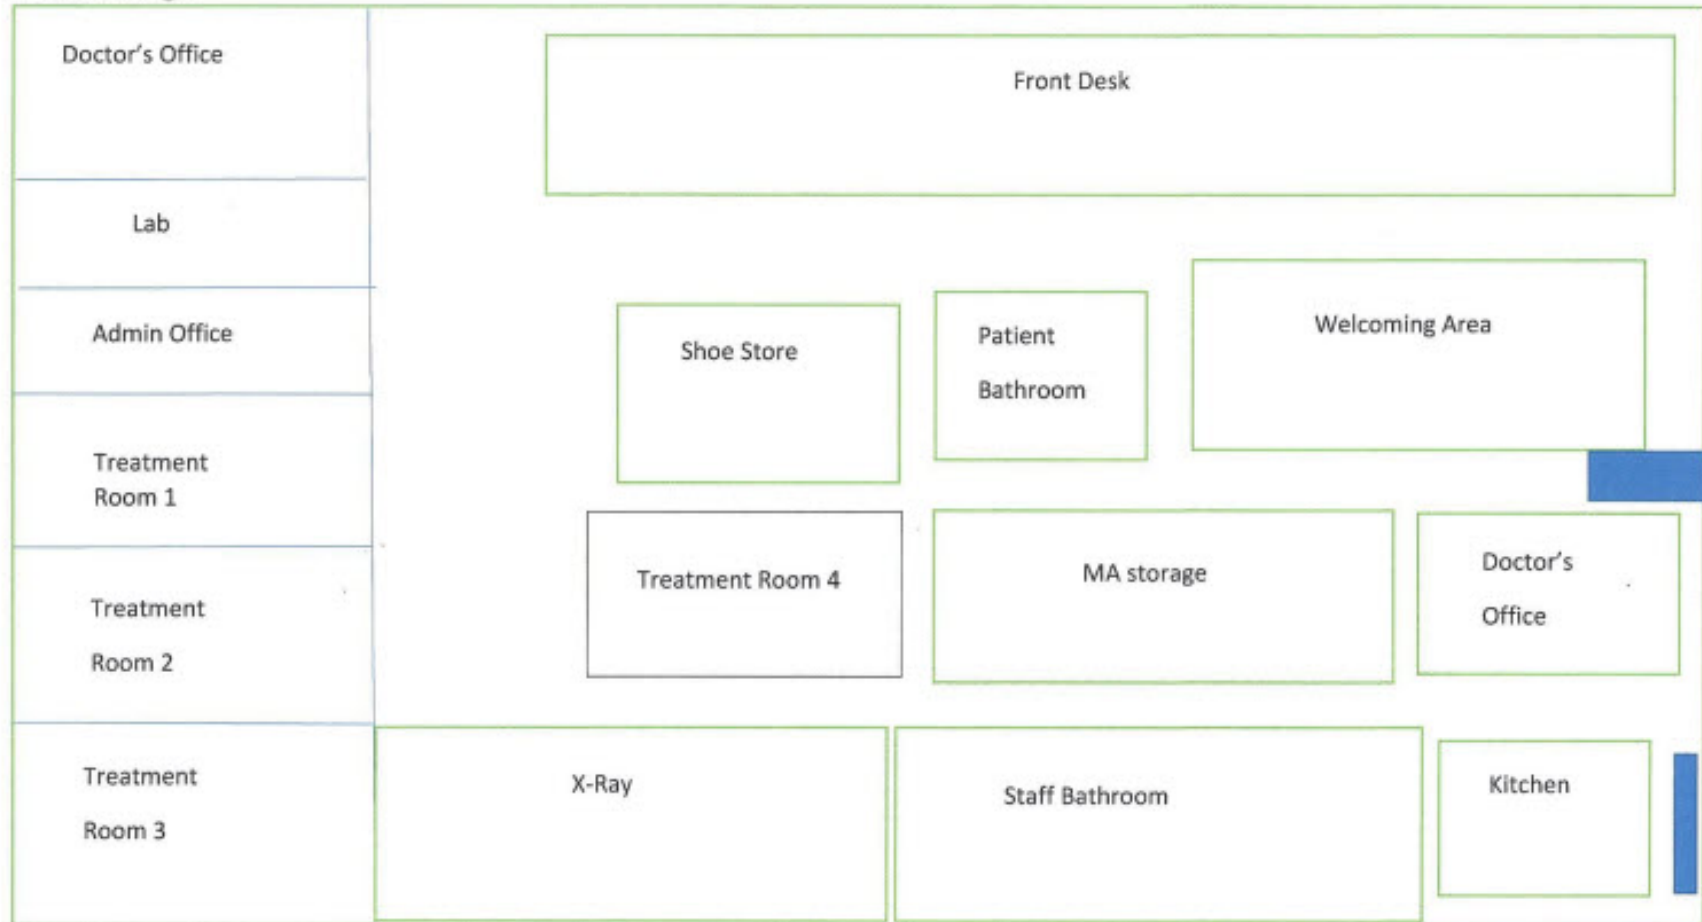

Not to Scale