



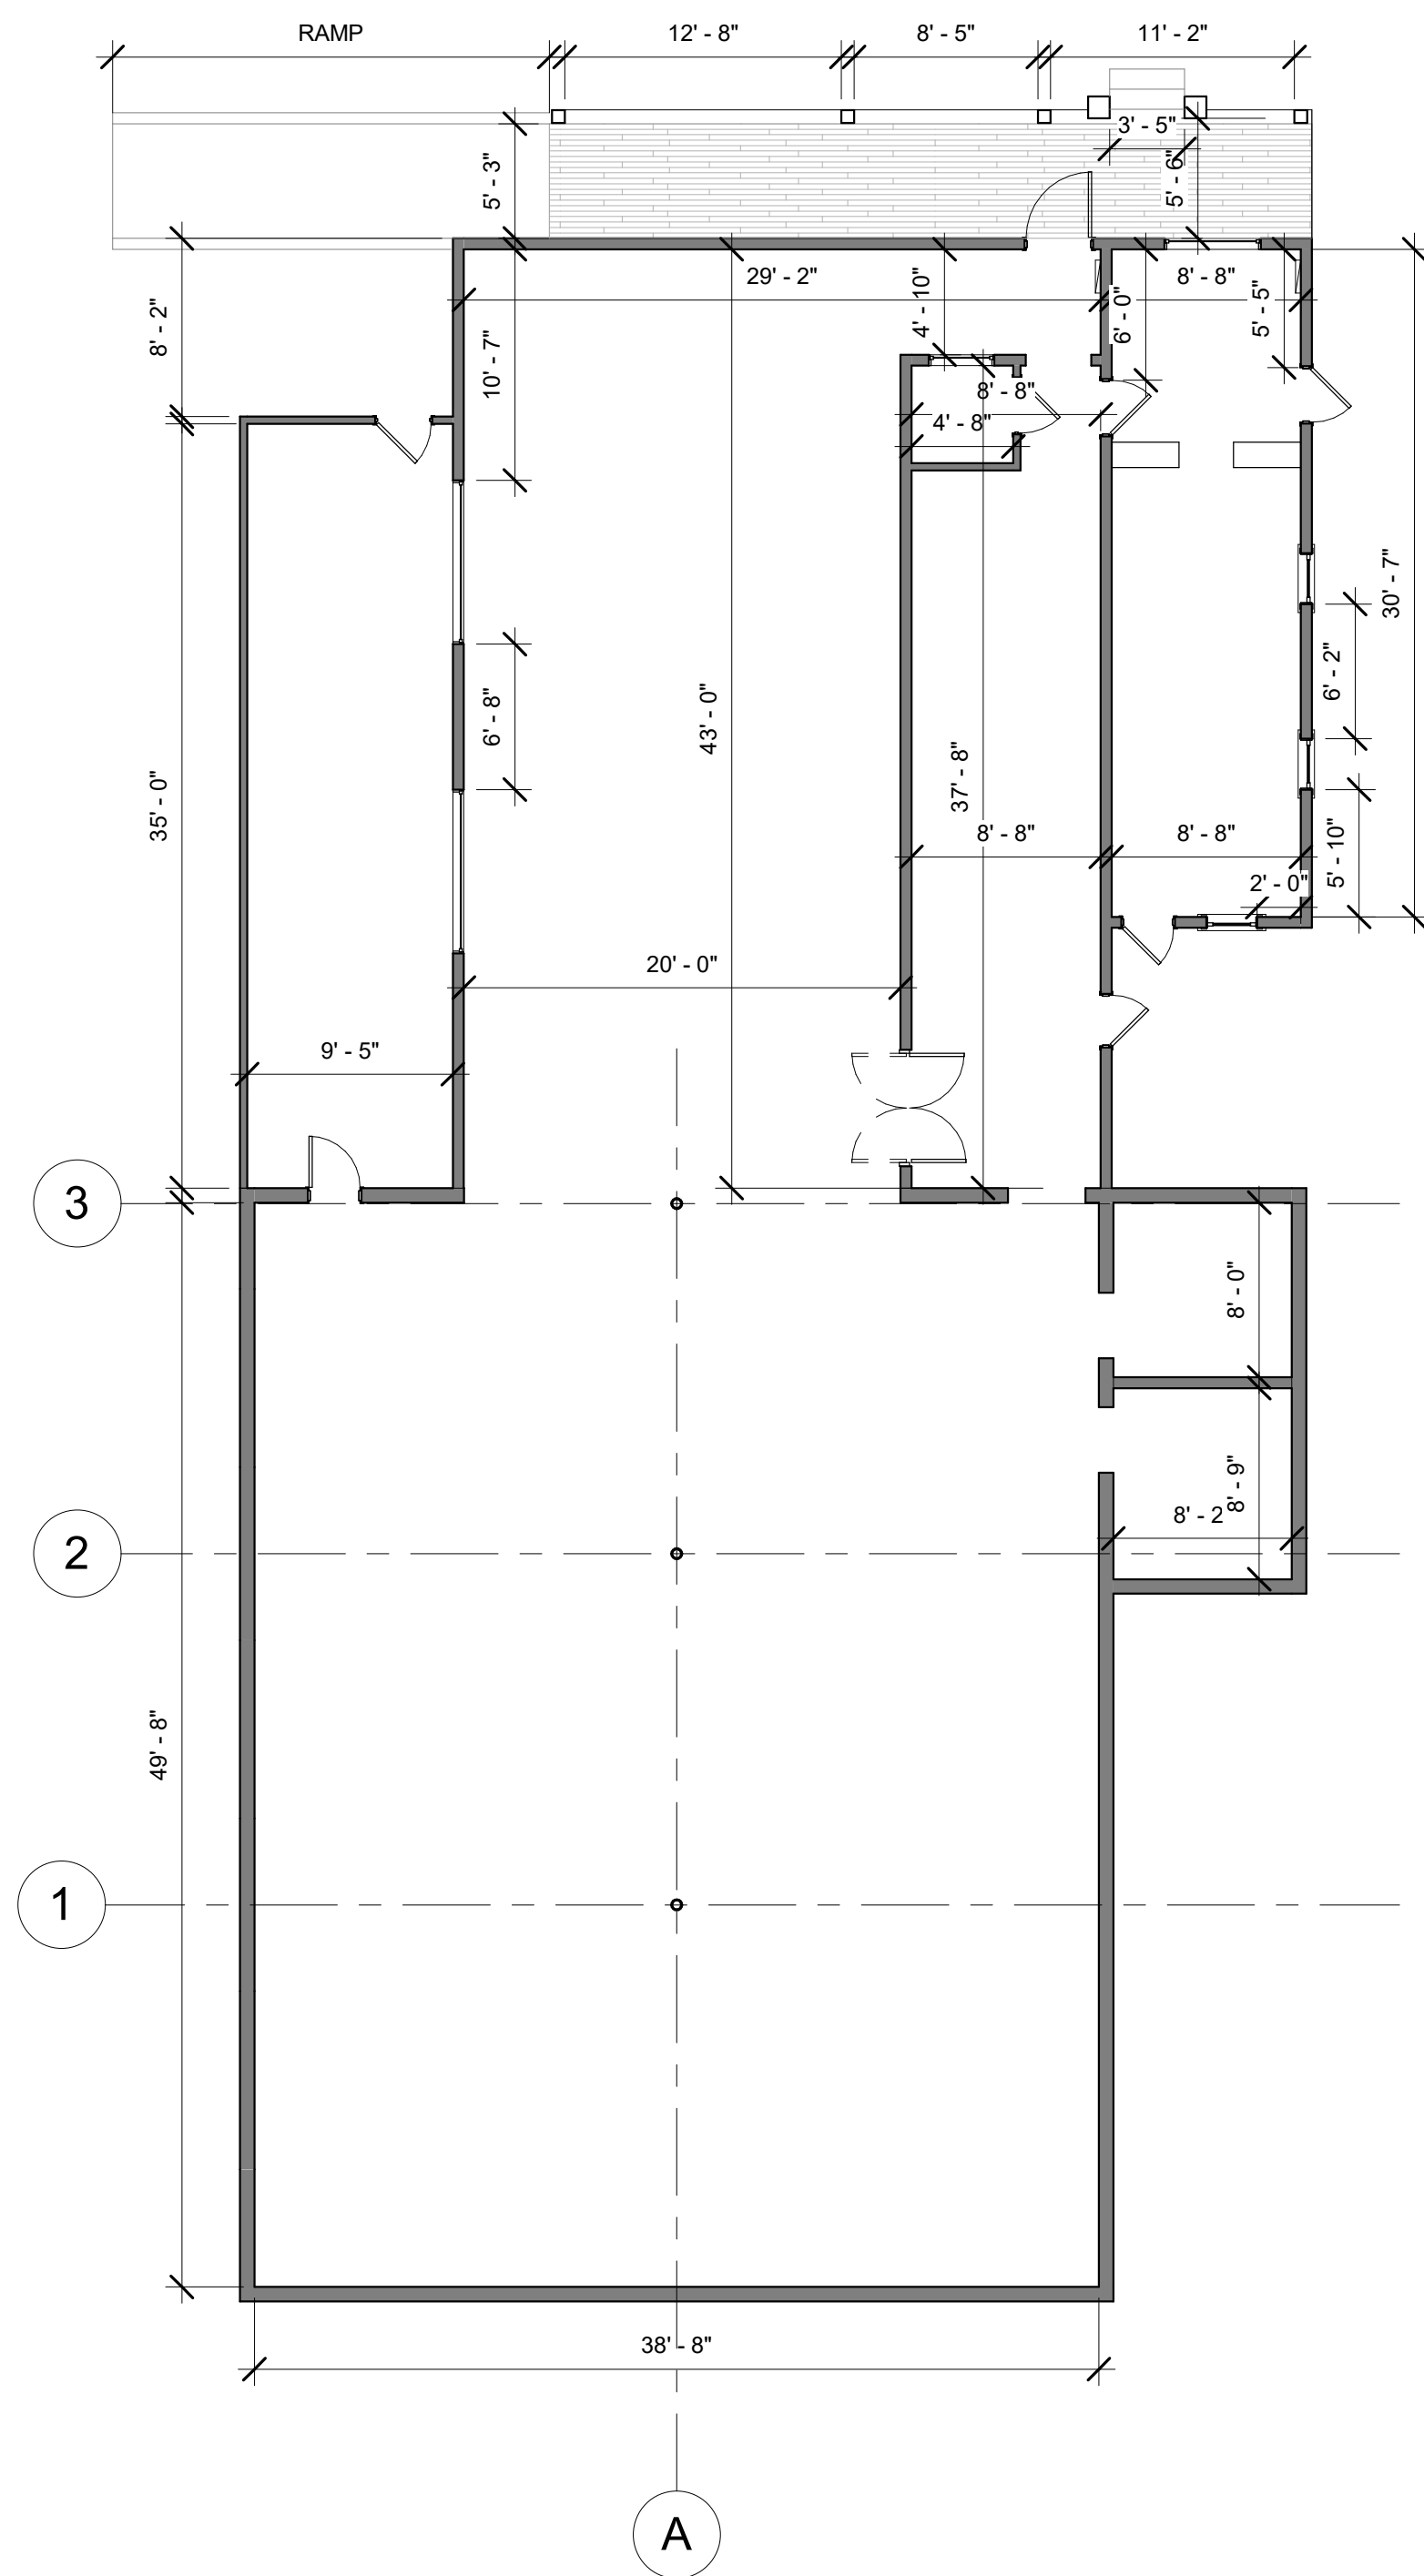

1 EXISTING FLOOR PLAN
1/8" = 1'-0"

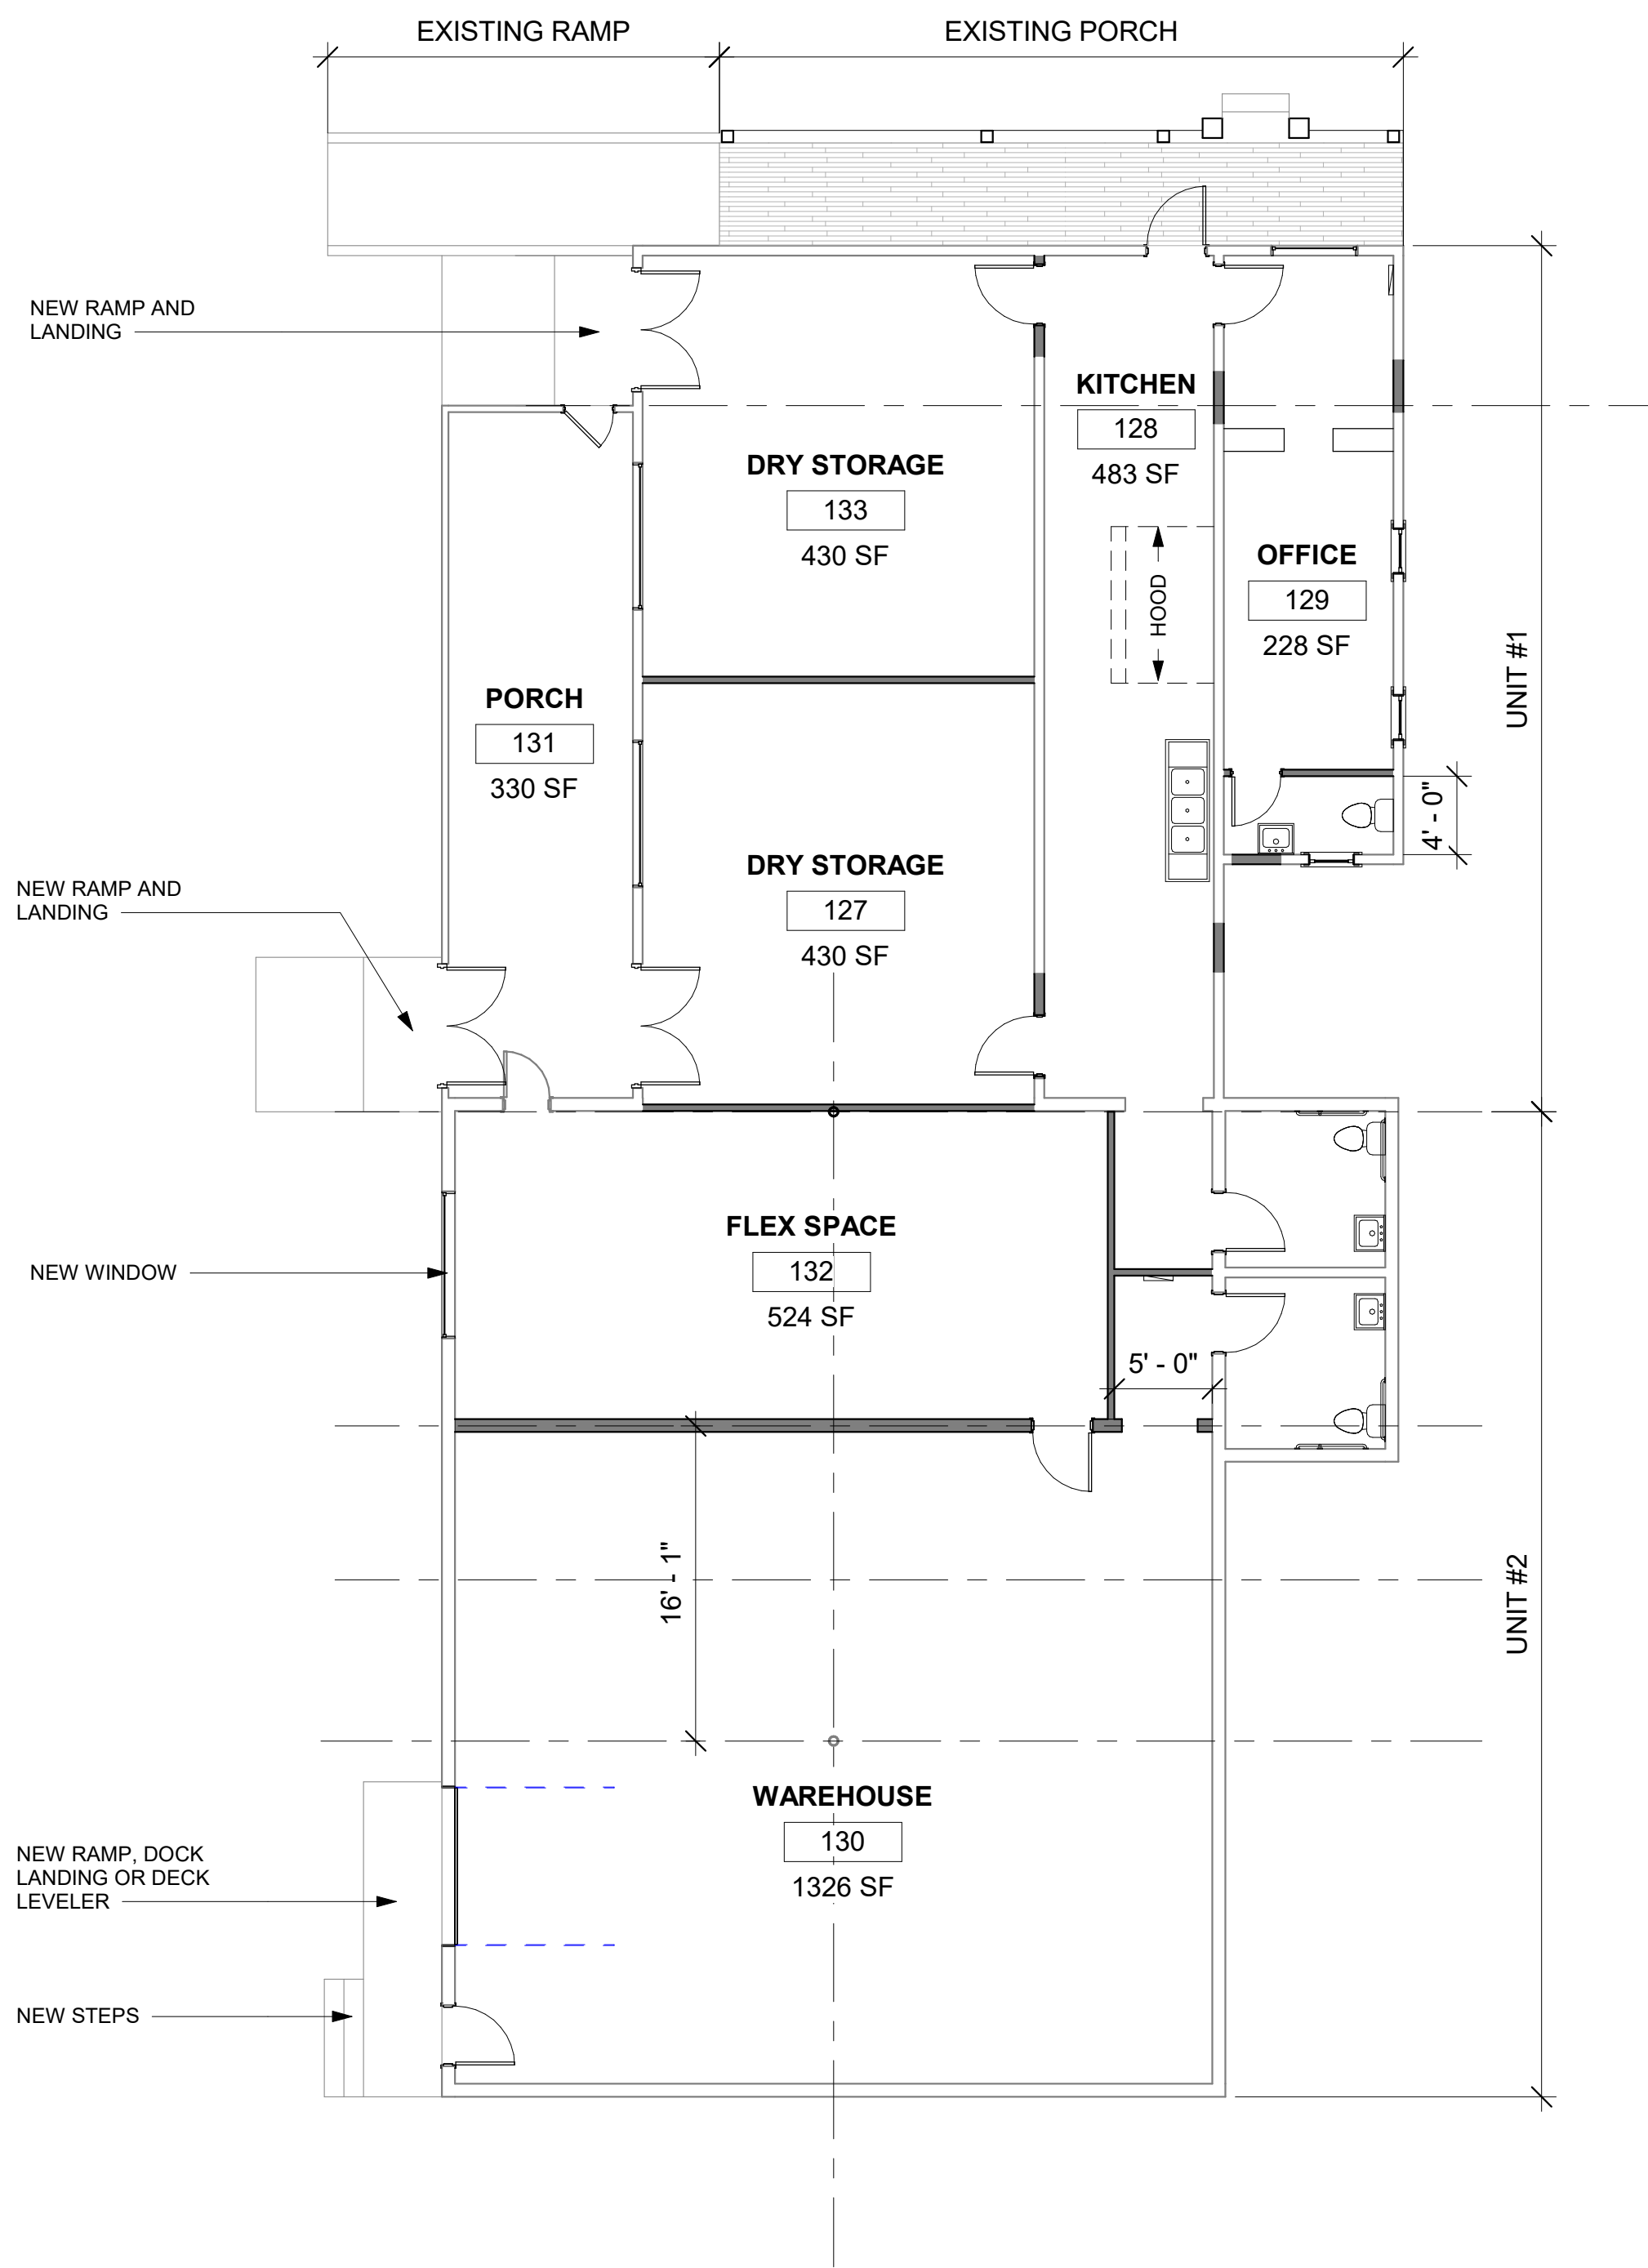

3 GROUND FLOOR (OPTION 2)
1/8" = 1'-0"