


MAX.

NOTE

- 5. THESE F CHANCE INSURAI OF PAW MANAGE
- 6. ANY UTIL EXISTIN/ OR ABA/ LOCATIC INFORM/ 1-888-DI
- 7. THE HOF THIS PRI MTS REI RECEIVE

** SIGNATURES / TO CONSTITU

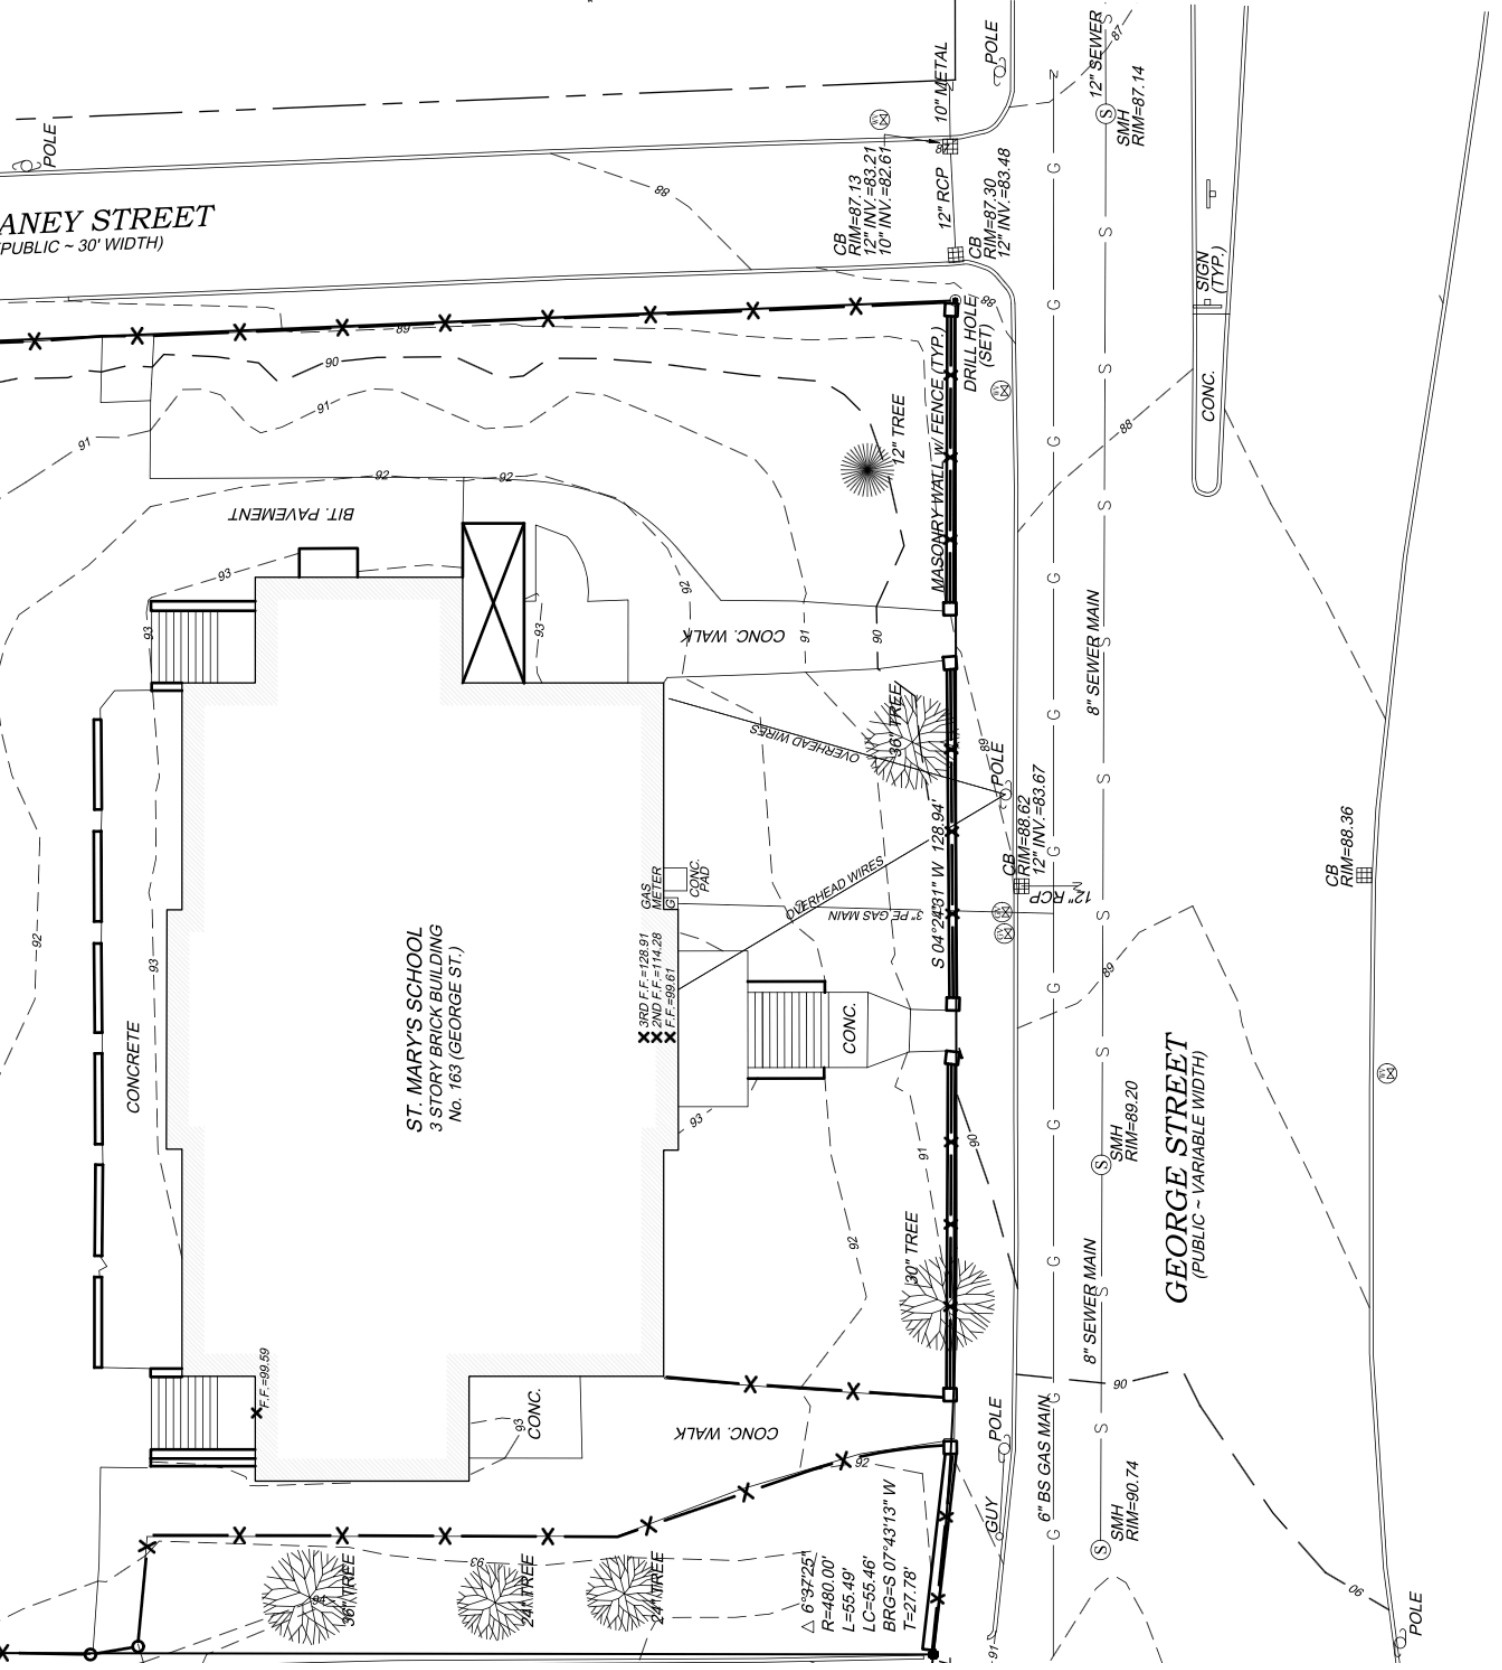

ANEY STREET
(PUBLIC ~ 30' WIDTH)

ST. MARY'S SCHOOL
3 STORY BRICK BUILDING
No. 163 (GEORGE ST.)

GEORGE STREET
(PUBLIC ~ VARIABLE WIDTH)

Δ 6°37'25"
 R=480.00'
 L=55.49'
 LC=55.46'
 BRG=S 07°43'13" W
 T=27.78'

X 3RD F.F.=128.91
 X 2ND F.F.=114.28
 X 1ST F.F.=99.61

BIT. PAVEMENT

CONC. WALK

MASONRY WALL W/ FENCE (TYP.)

12" TREE

30" TREE

30" TREE

36" TREE

24" TREE

24" TREE

24" TREE

GUY POLE

POLE

POLE

DRILL HOLE (SET)

10" METAL POLE

SMH RIM=90.74

SMH RIM=69.20

CB RIM=88.62
12" INV.=83.67

CB RIM=87.30
12" INV.=83.48

CB RIM=87.13
12" INV.=83.21
10" INV.=82.61

SMH RIM=87.14

CB RIM=88.36

CONC. SIGN (TYP.)