


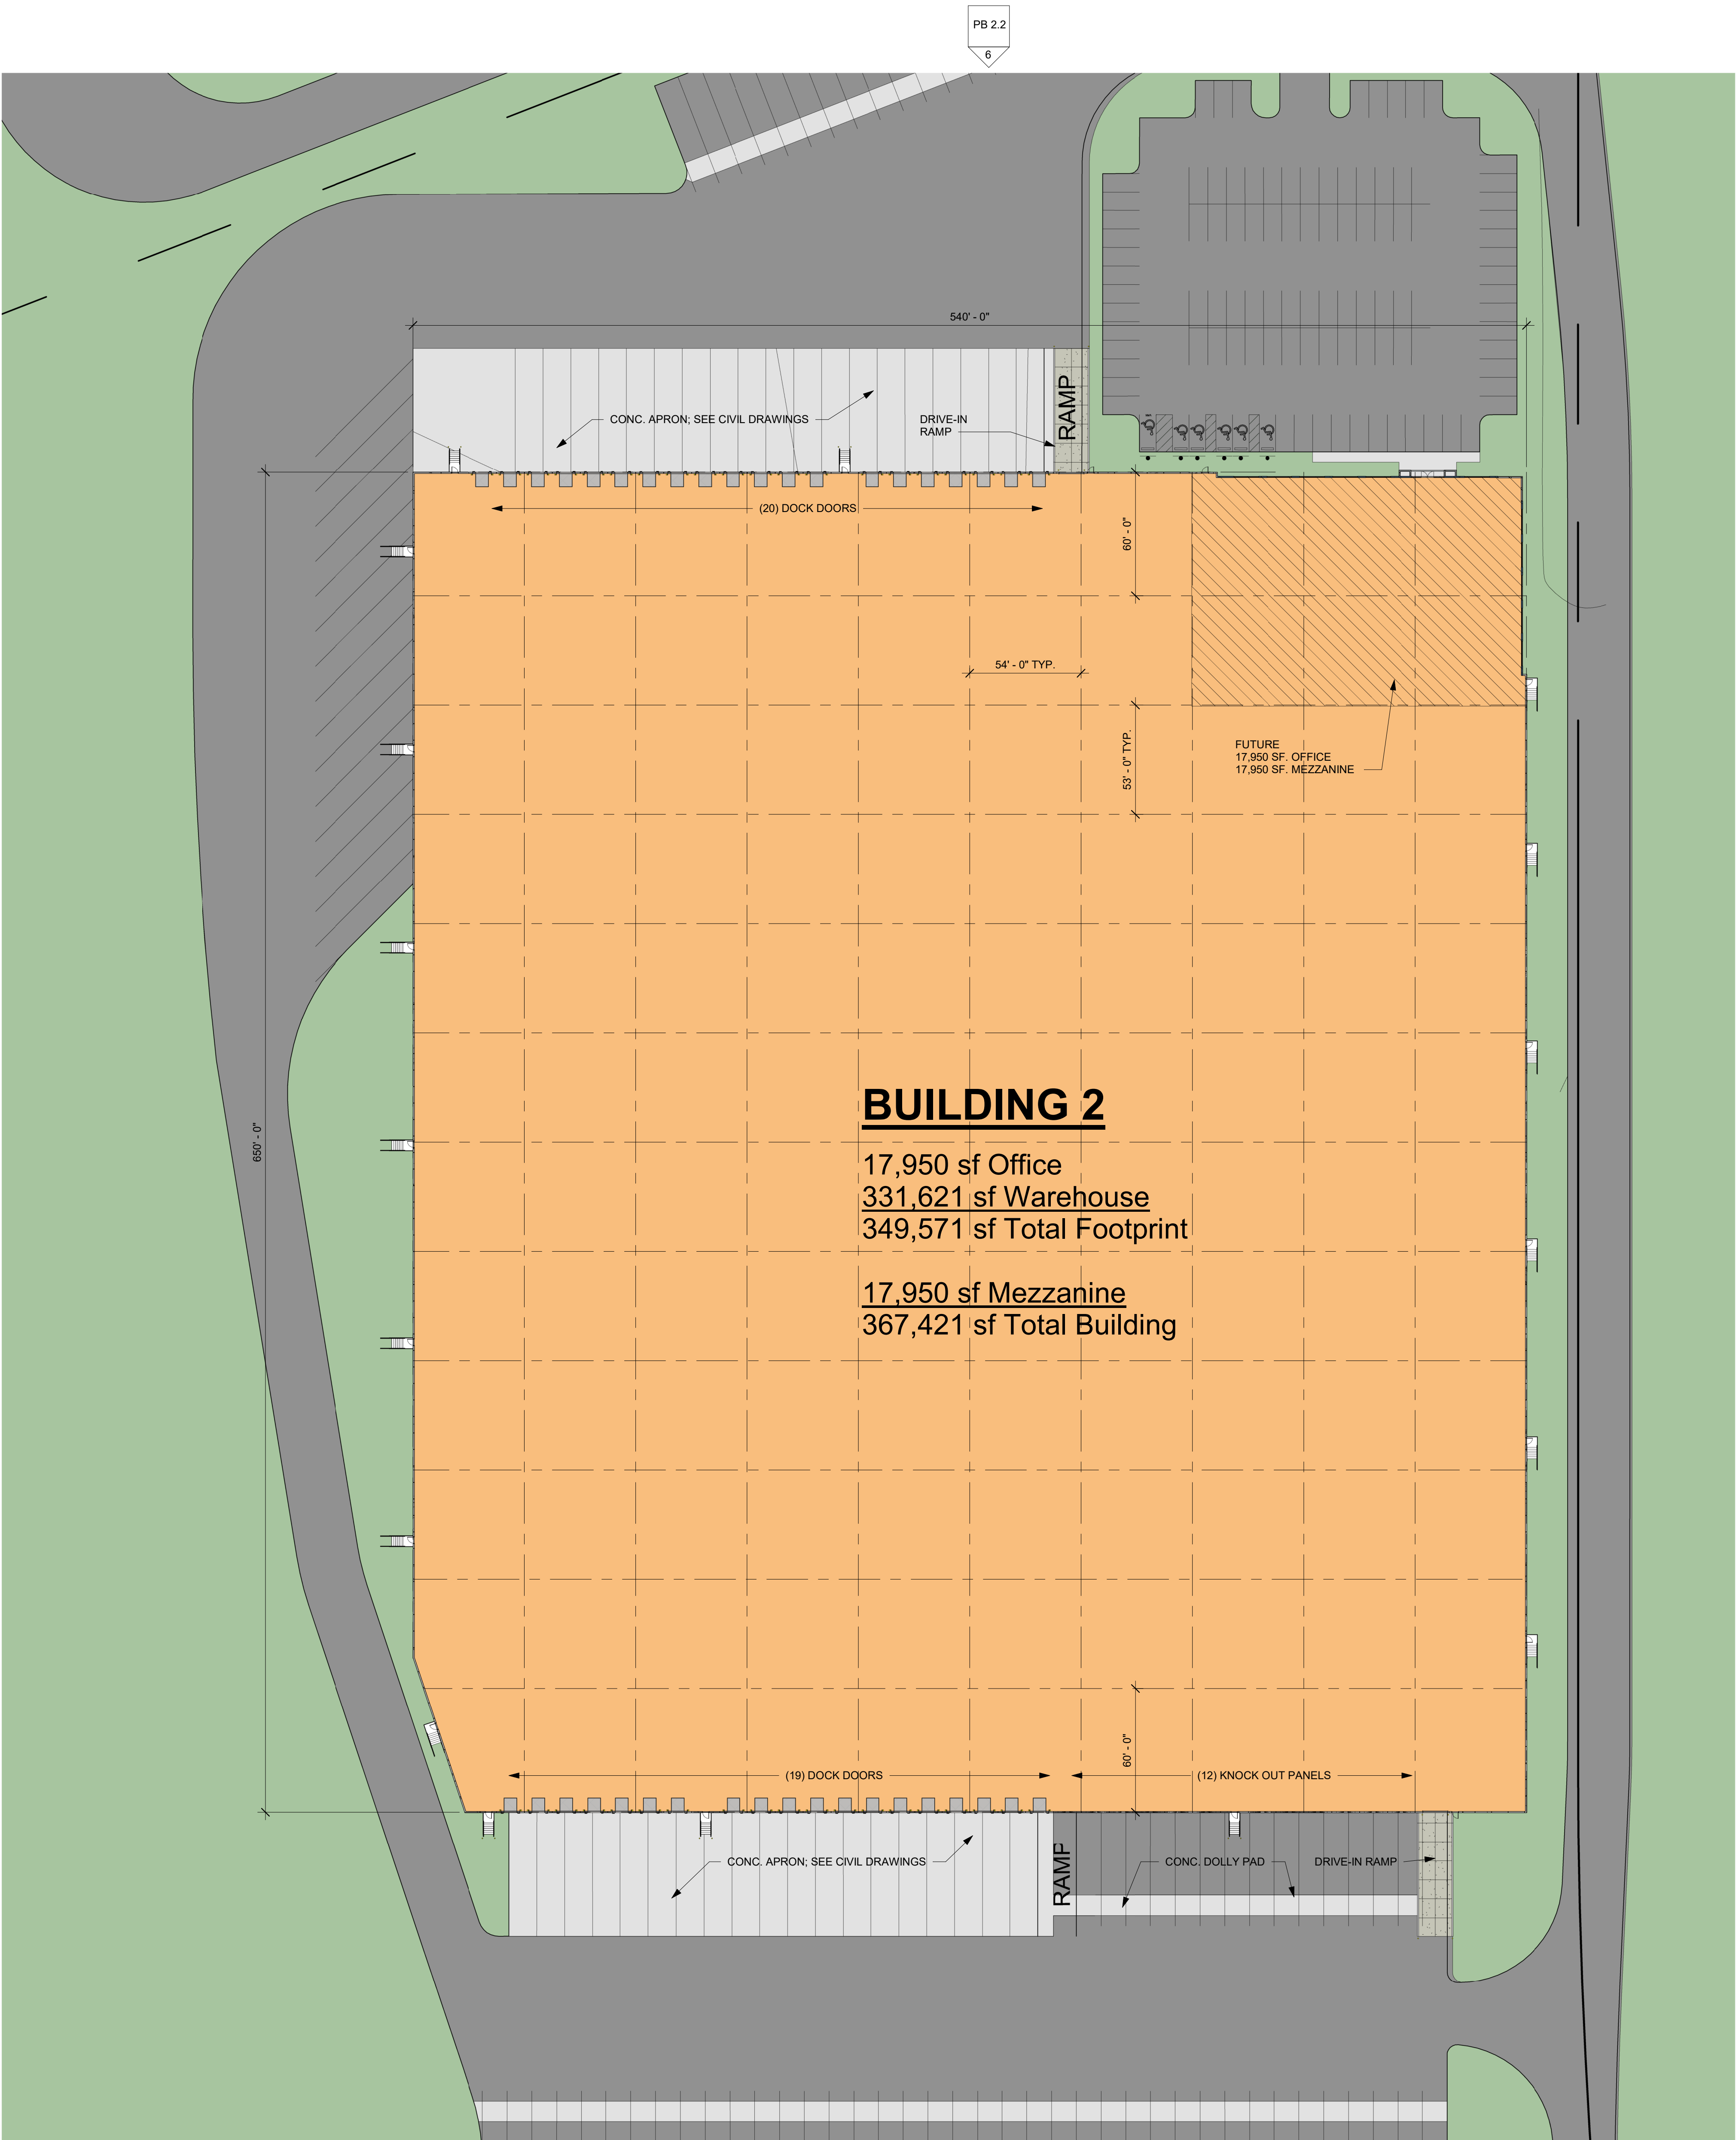
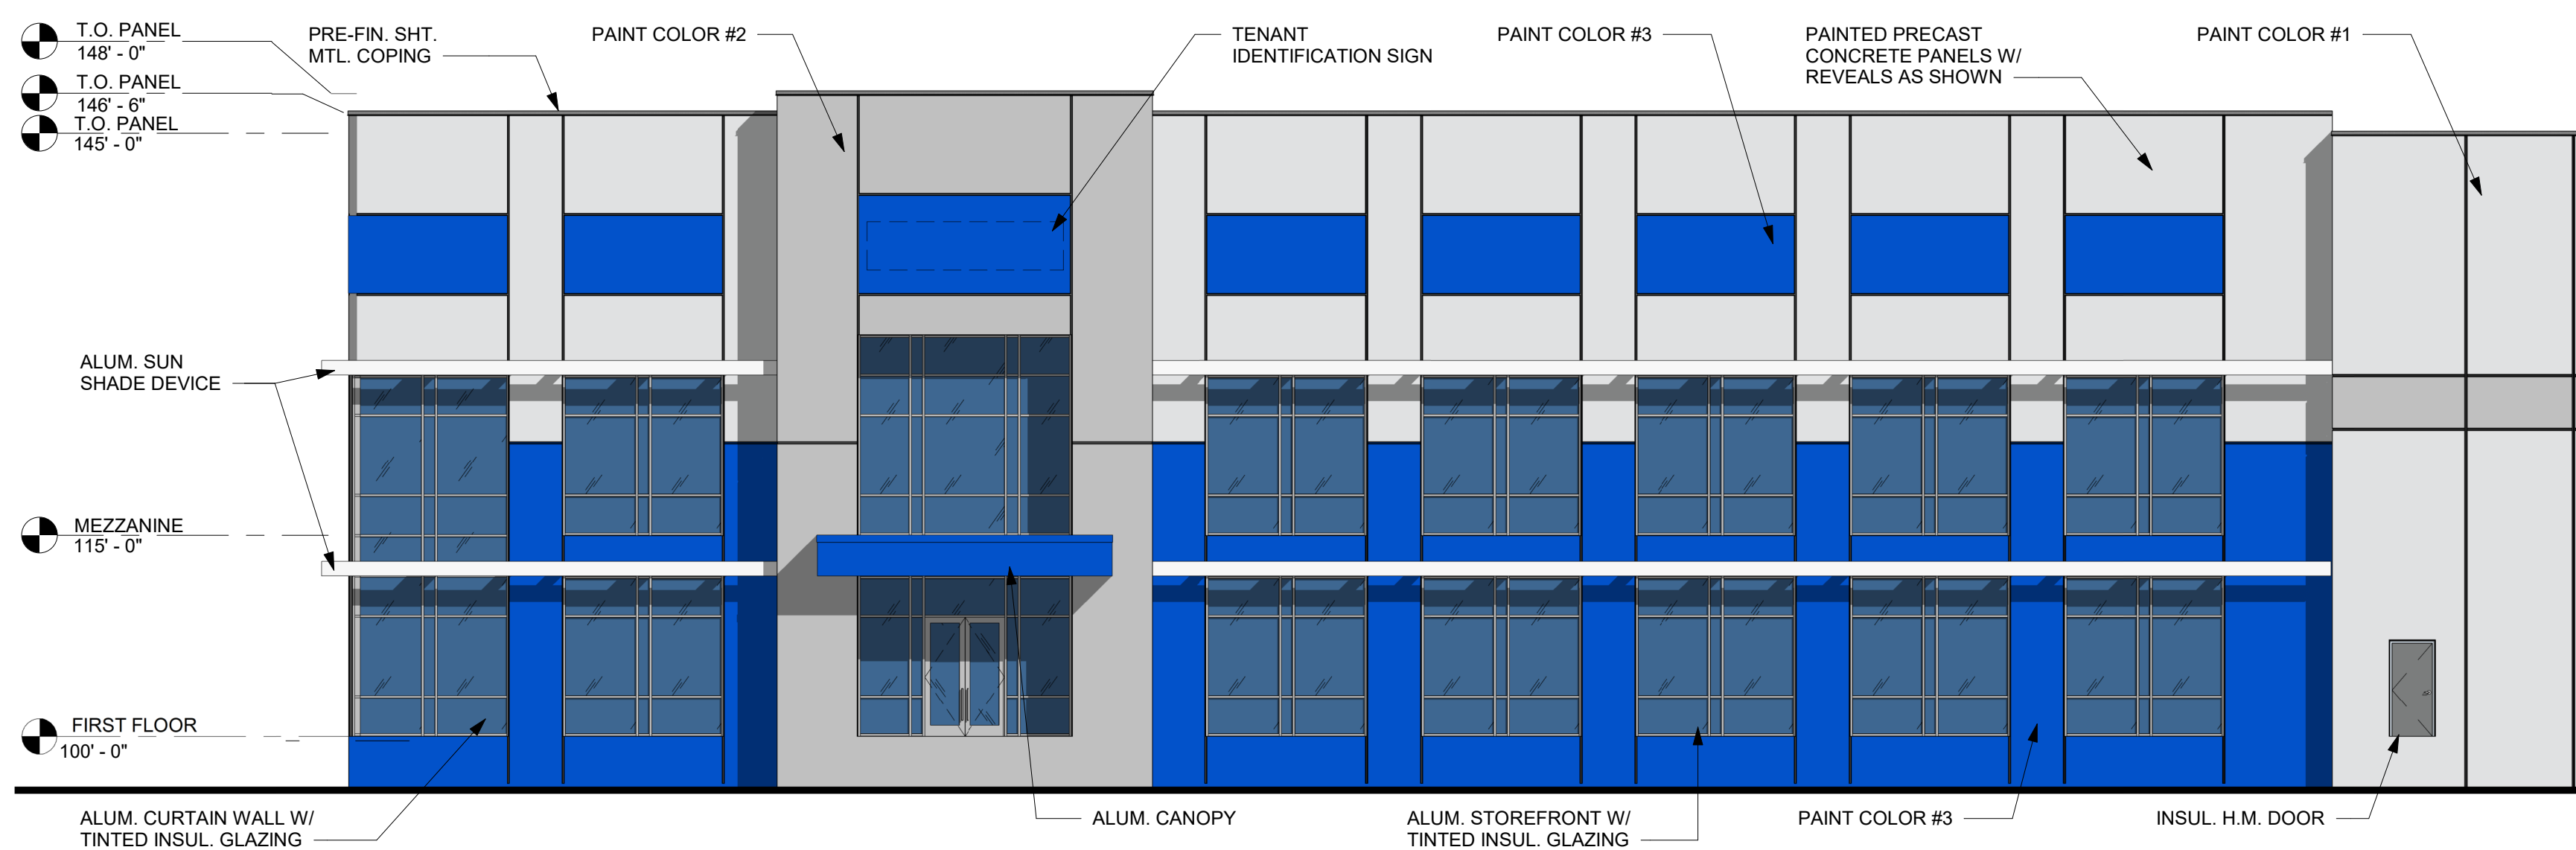
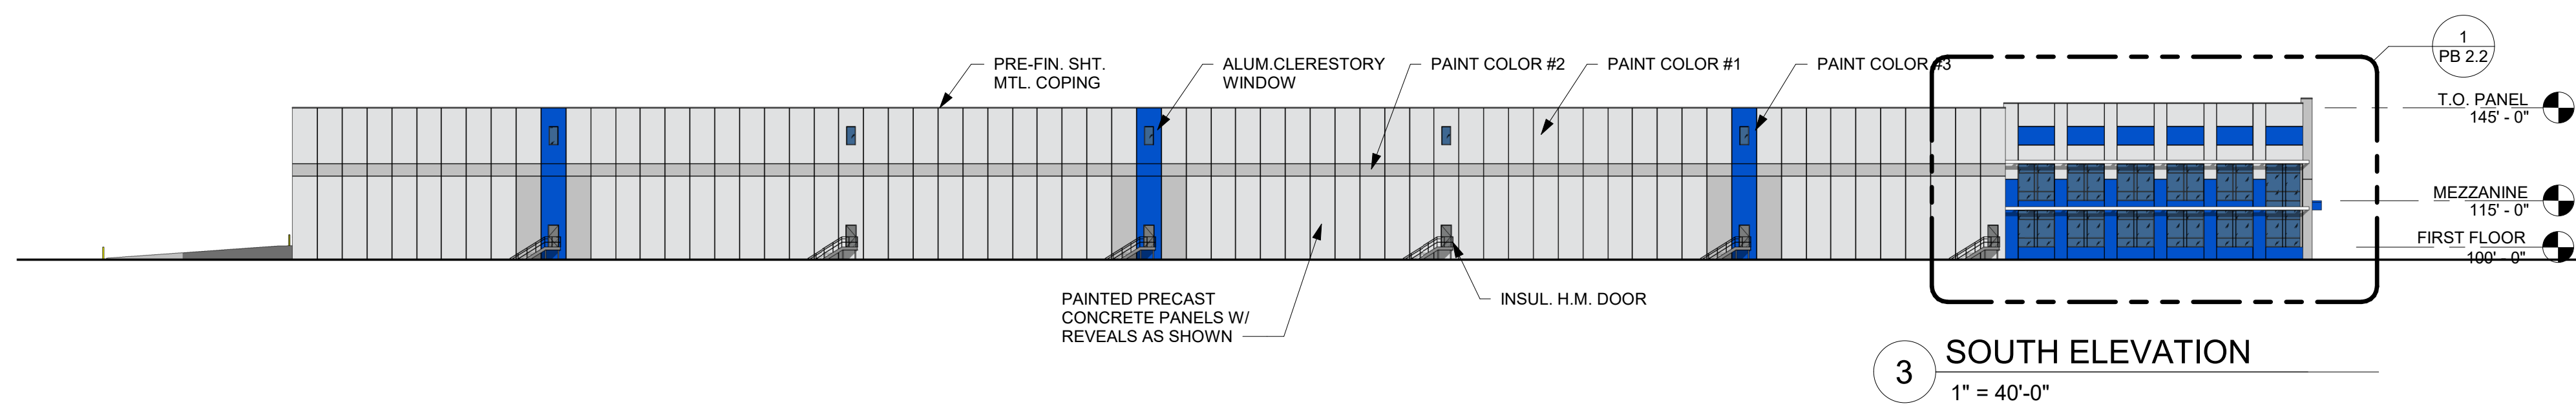
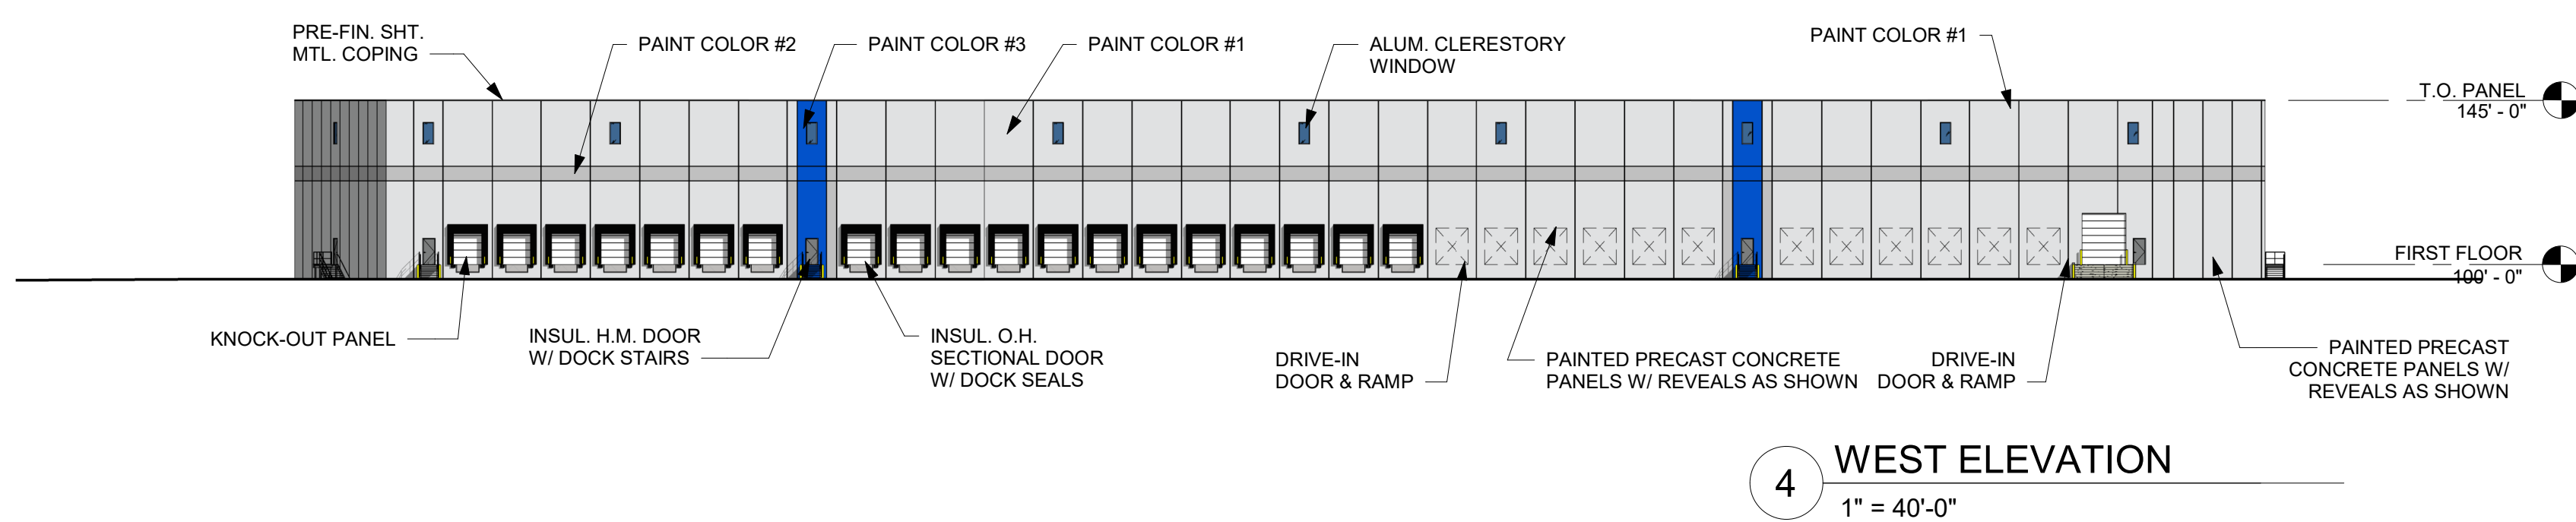


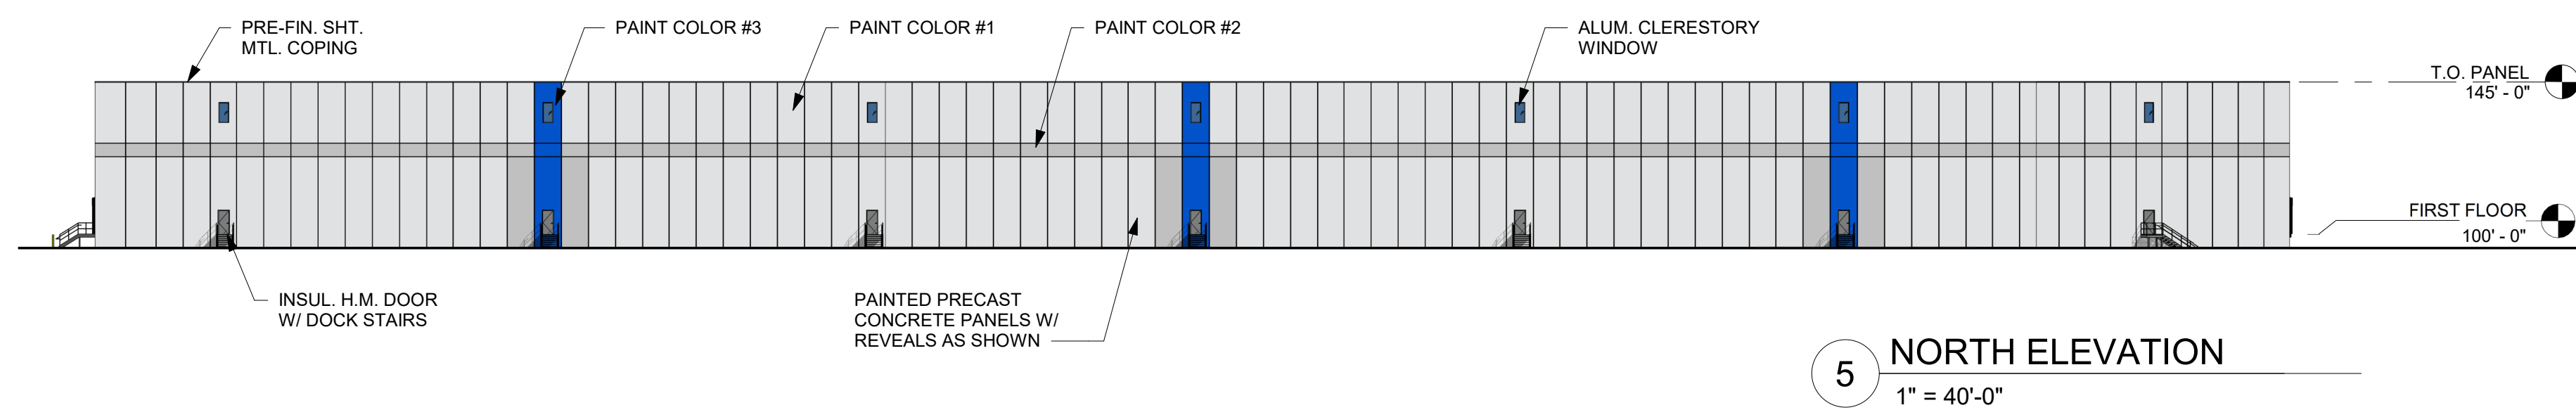

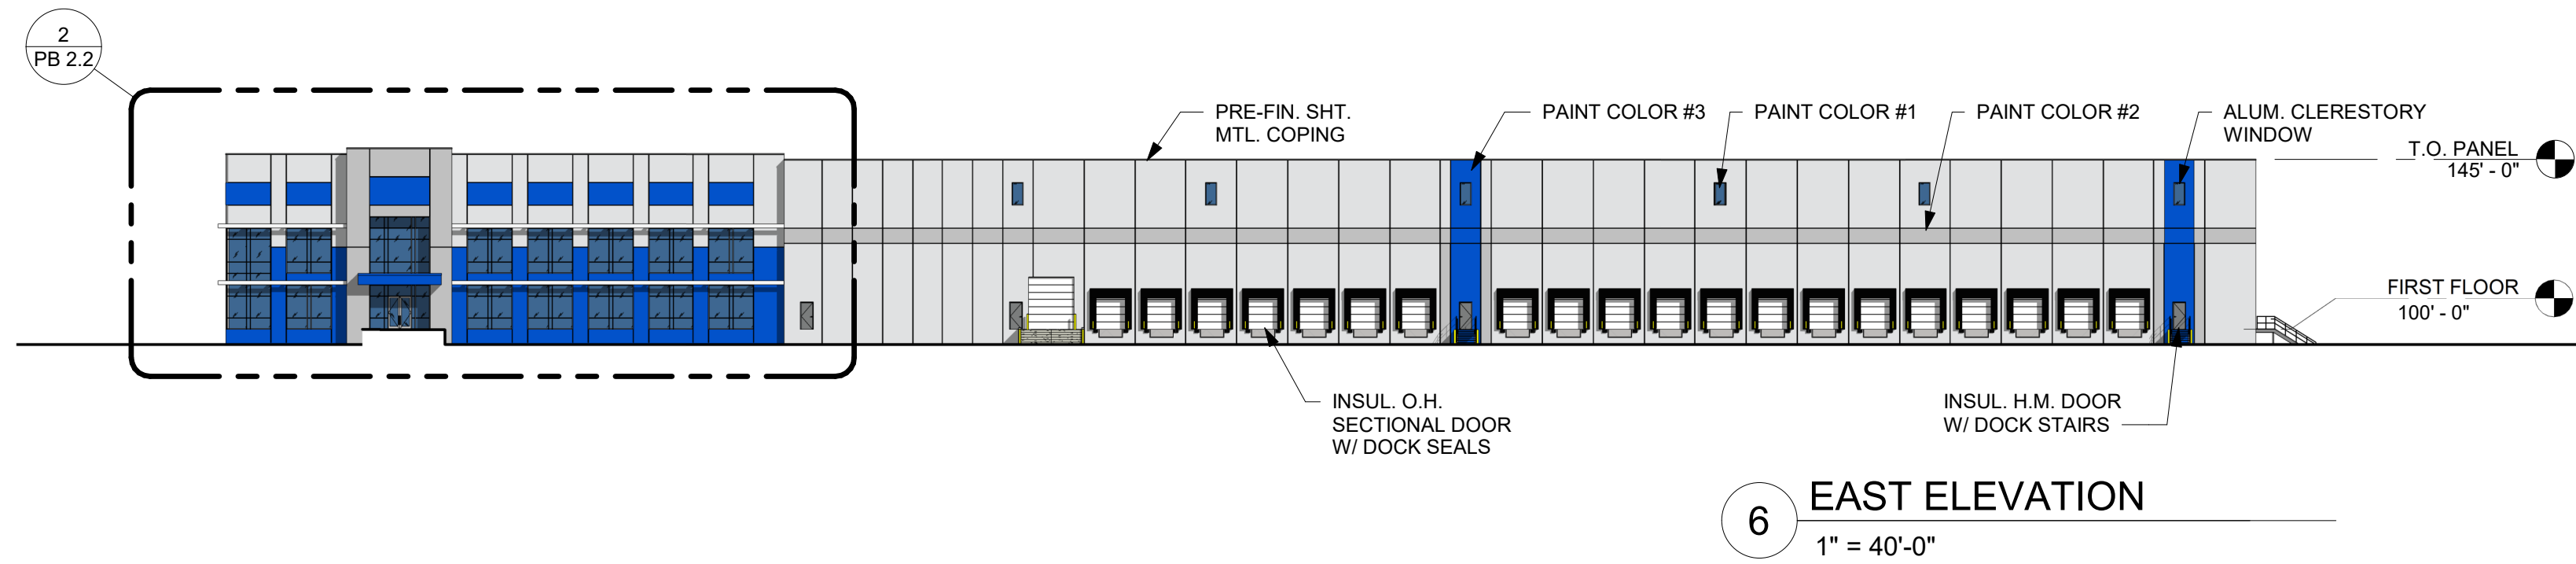

2 ENLARGED EAST ELEVATION
3/32" = 1'-0"

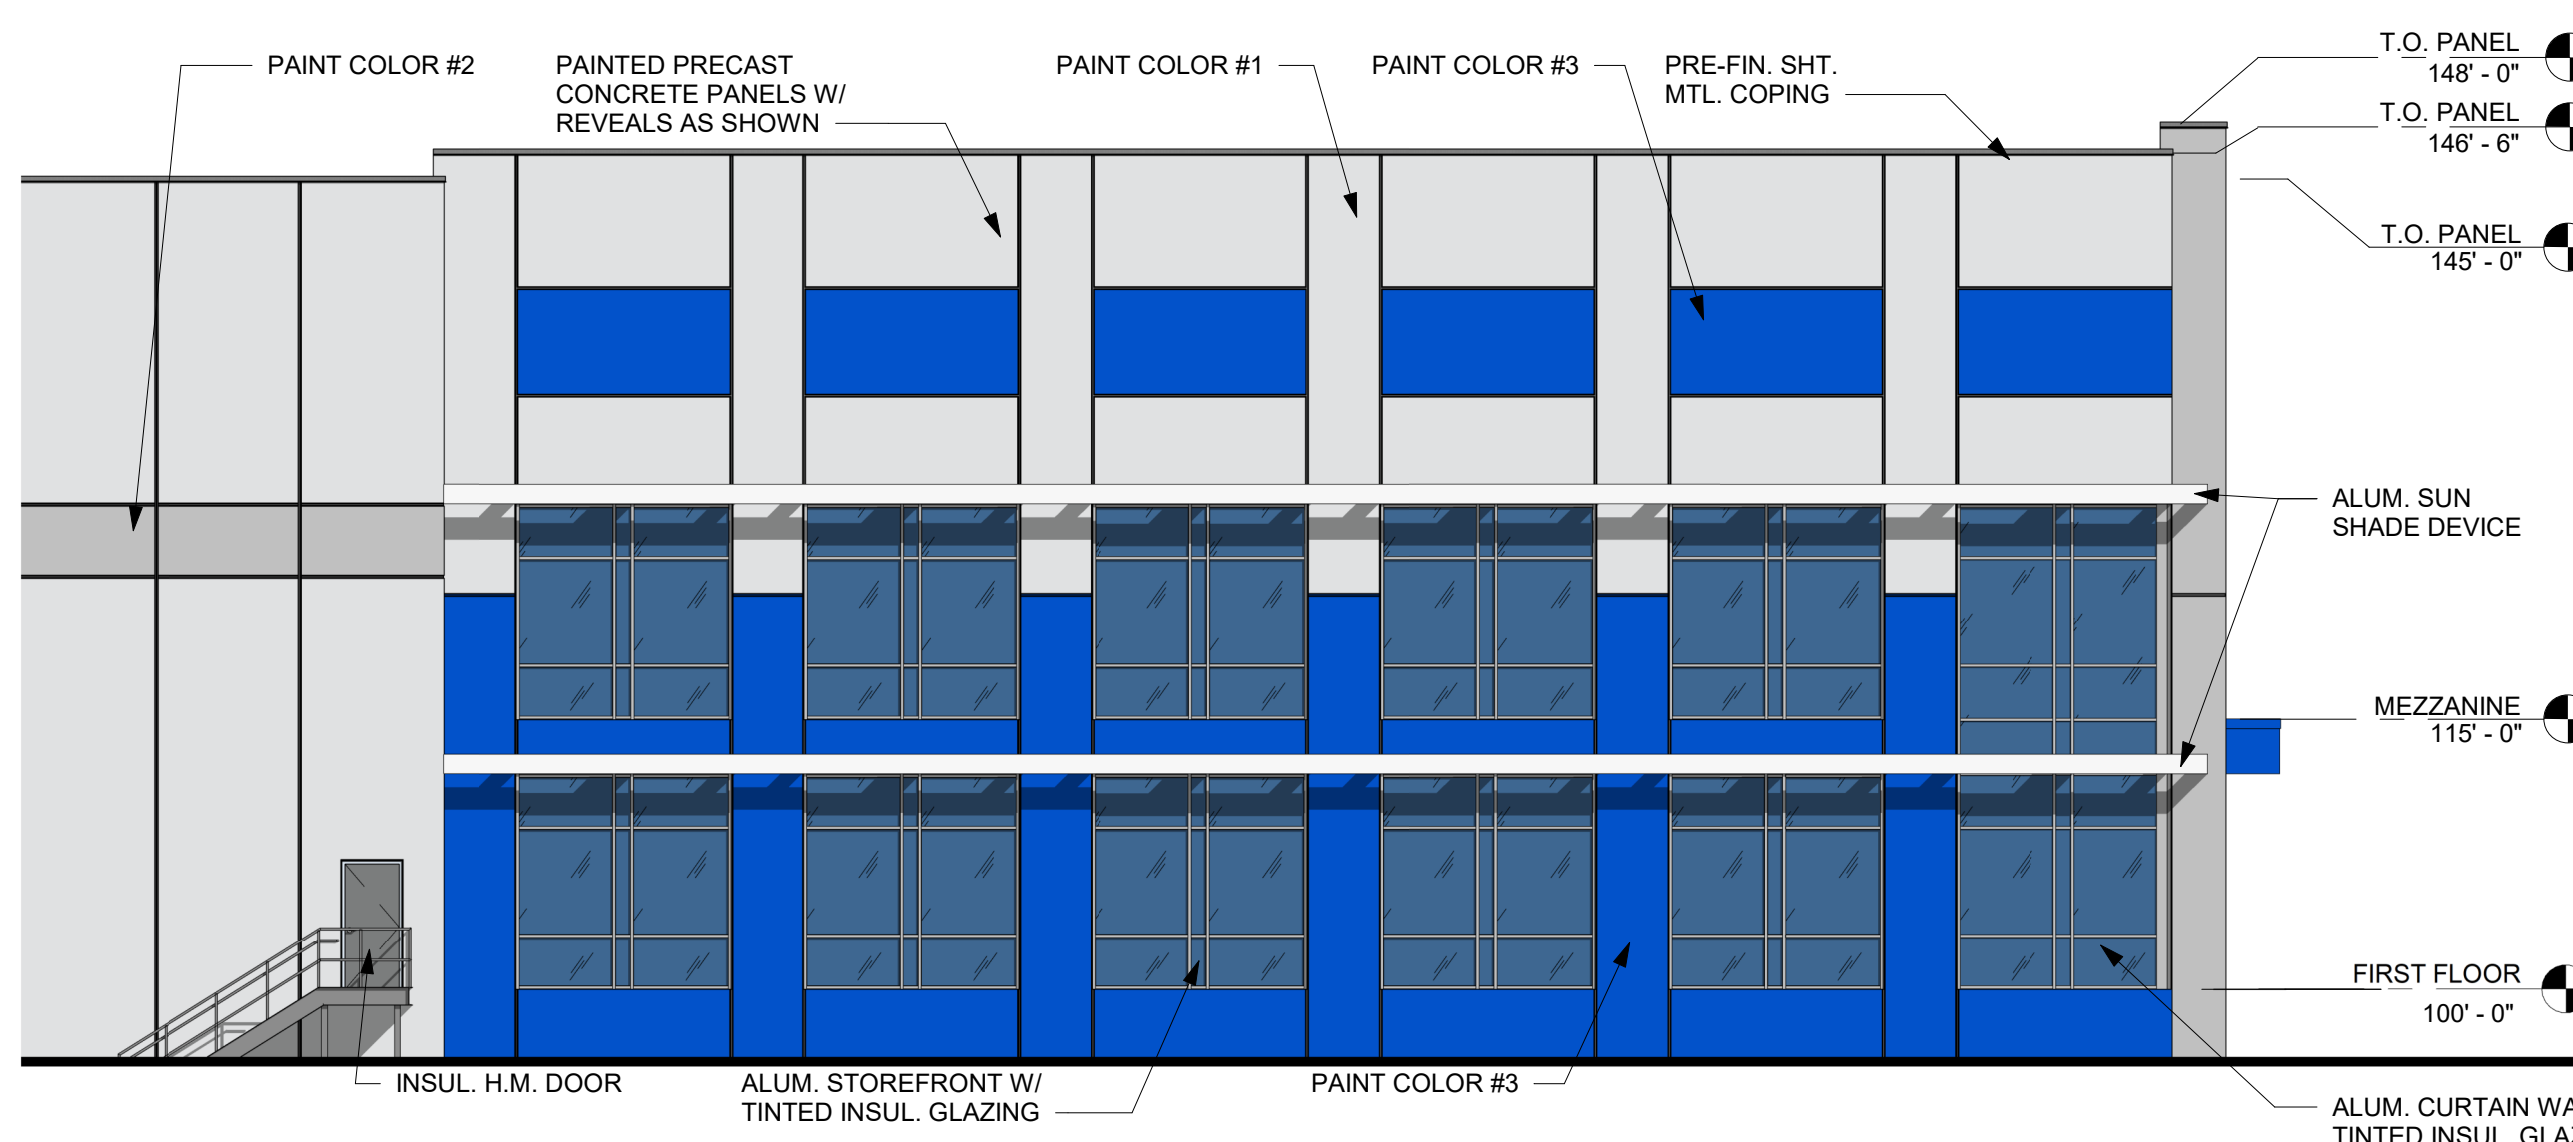

1 ENLARGED SOUTH ELEVATION
3/32" = 1'-0"