

FOR LEASE

5040
n 15th ave

PHOENIX | AZ

Camelback Medical Plaza

CBRE



PROPERTY summary

AVAILABLE suite FOR LEASE

- » Suite 101 ±2,636 RSF
- » Suite 102 ±1,062 RSF
- » Lease Rate
\$25.50/SF/Year
Full Service Gross



AREA HIGHLIGHTS

- ◆ Convenient location in the Camelback corridor
- ◆ Monument Signage with visibility from Camelback Road
- ◆ 5.34/1,000 SF Parking Ratio
- ◆ Adjacent to Metro Light Rail
- ◆ Building recently renovated
- ◆ Several hospitals nearby
- ◆ Excellent Tenant mix

CBRE

Camelback Medical Plaza | 5040 N 15th AVE | Phoenix, AZ



LOCATION

5040
n 15th ave

Tempe

Uptown Phoenix

Downtown Phoenix

Light Rail

N 15th Ave

W Camelback Rd

16th Ave

N 15th Ave



Not to Scale


CBRE

CAMELBACK MEDICAL PLAZA

suite
101

±2,636
RSF

SUITE
FLOOR PLAN

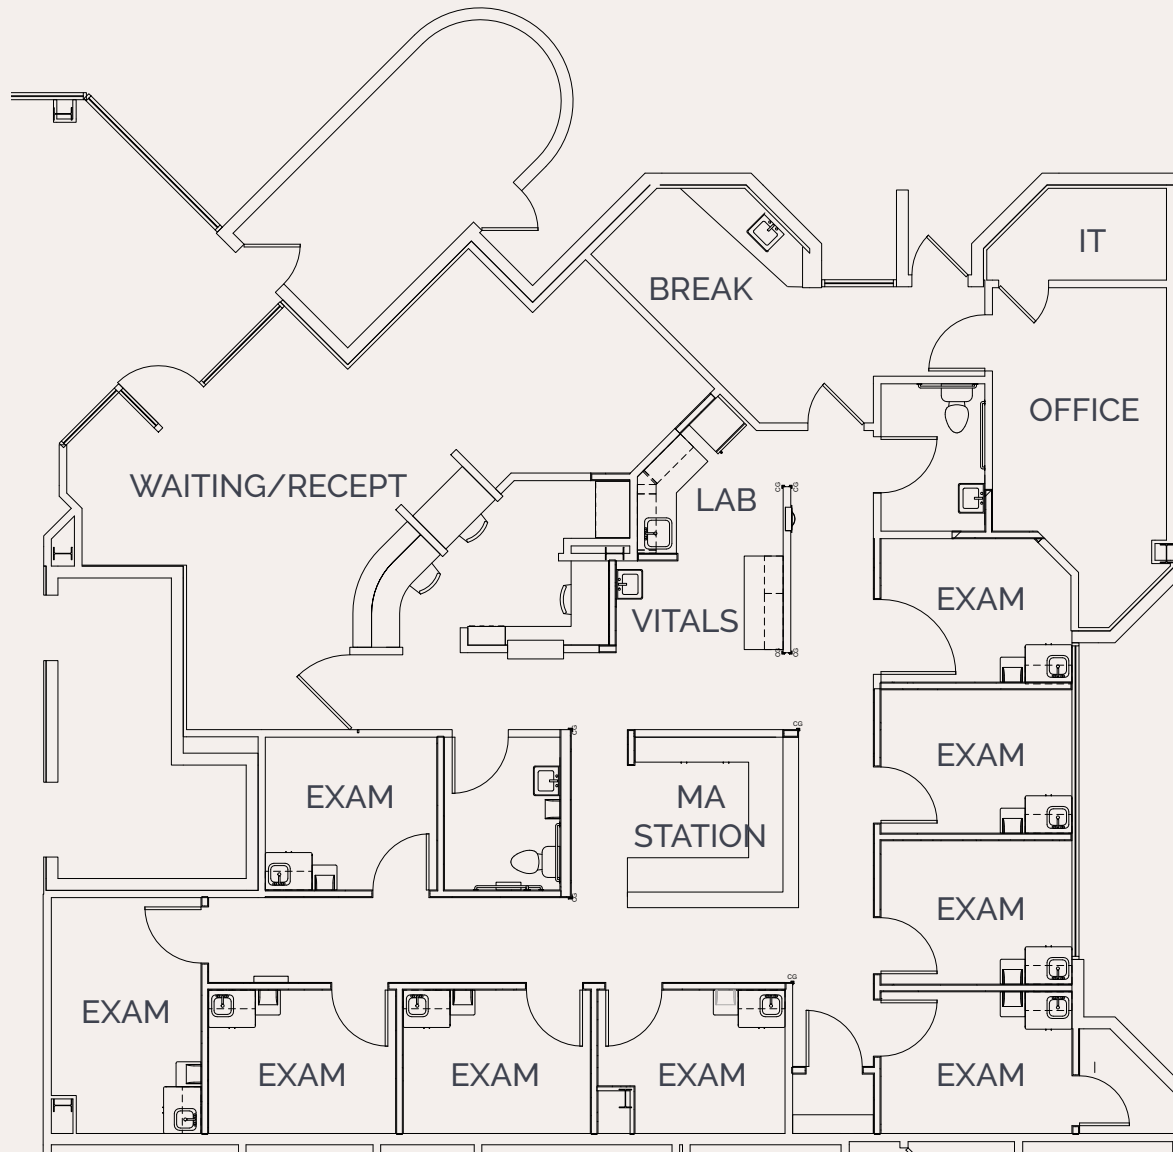


NOT TO SCALE

suite
102

±1,062
RSF

SUITE FLOOR PLAN

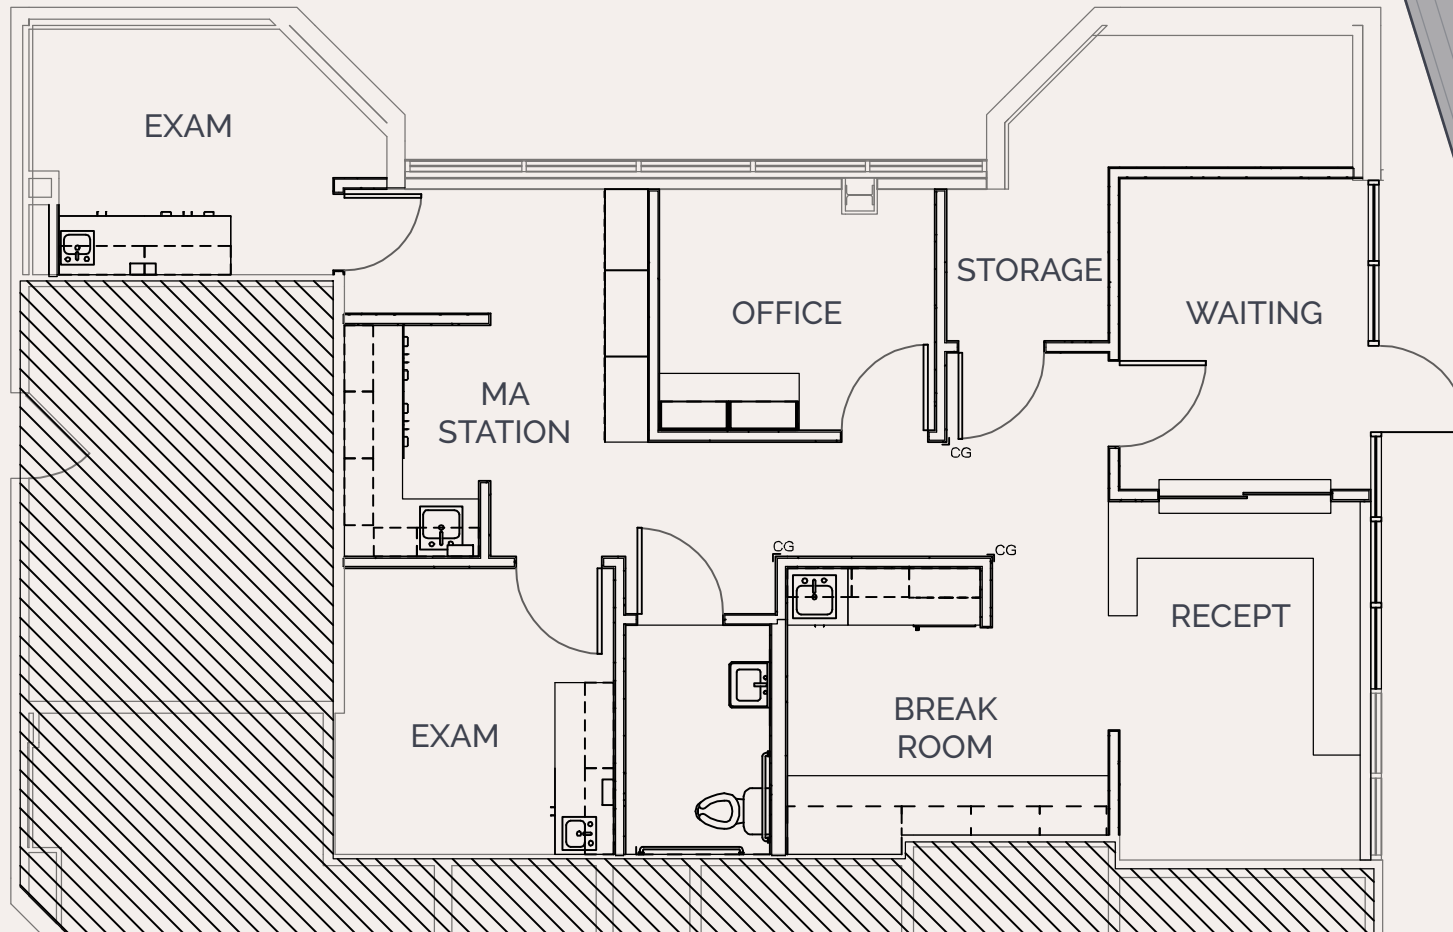

NOT TO SCALE

LOCATION



5040
n 15th ave

CAMELBACK MEDICAL PLAZA

CBRE



Not to Scale

LOCATION

Tempe

Downtown Phoenix

Light Rail

W Camelback Rd

N 15th Ave

N 15th Ave



Not to Scale

Camelback Medical Plaza | 5040 N 15th AVE | Phoenix, AZ

FOR LEASE

5040
n 15th ave

PHOENIX | AZ

CONTACT US

Philip Wurth, CCIM

+1 602 369 9261

philip.wurth@cbre.com

Jamie Swirtz

+1 602 735 5630

jamie.swirtz@cbre.com

© 2026 CBRE, Inc. All rights reserved. This information has been obtained from sources believed reliable, but has not been verified for accuracy or completeness. You should conduct a careful, independent investigation of the property and verify all information. Any reliance on this information is solely at your own risk. CBRE and the CBRE logo are service marks of CBRE, Inc. All other marks displayed on this document are the property of their respective owners, and the use of such logos does not imply any affiliation with or endorsement of CBRE. Photos herein are the property of their respective owners. Use of these images without the express written consent of the owner is prohibited.

CBRE



Camelback Medical Plaza