


7199 BUILDING
LAYOUT PLAN

THESE DRAWINGS HAVE NOT BEEN DESIGNED OR
CHECKED FOR COMPLIANCE WITH THE FLORIDA BUILDING CODE
DRAWINGS ARE NOT FOR SUBMITTAL UNTIL SIGNED
AND SEALED BY A DESIGN PROFESSIONAL.

2016

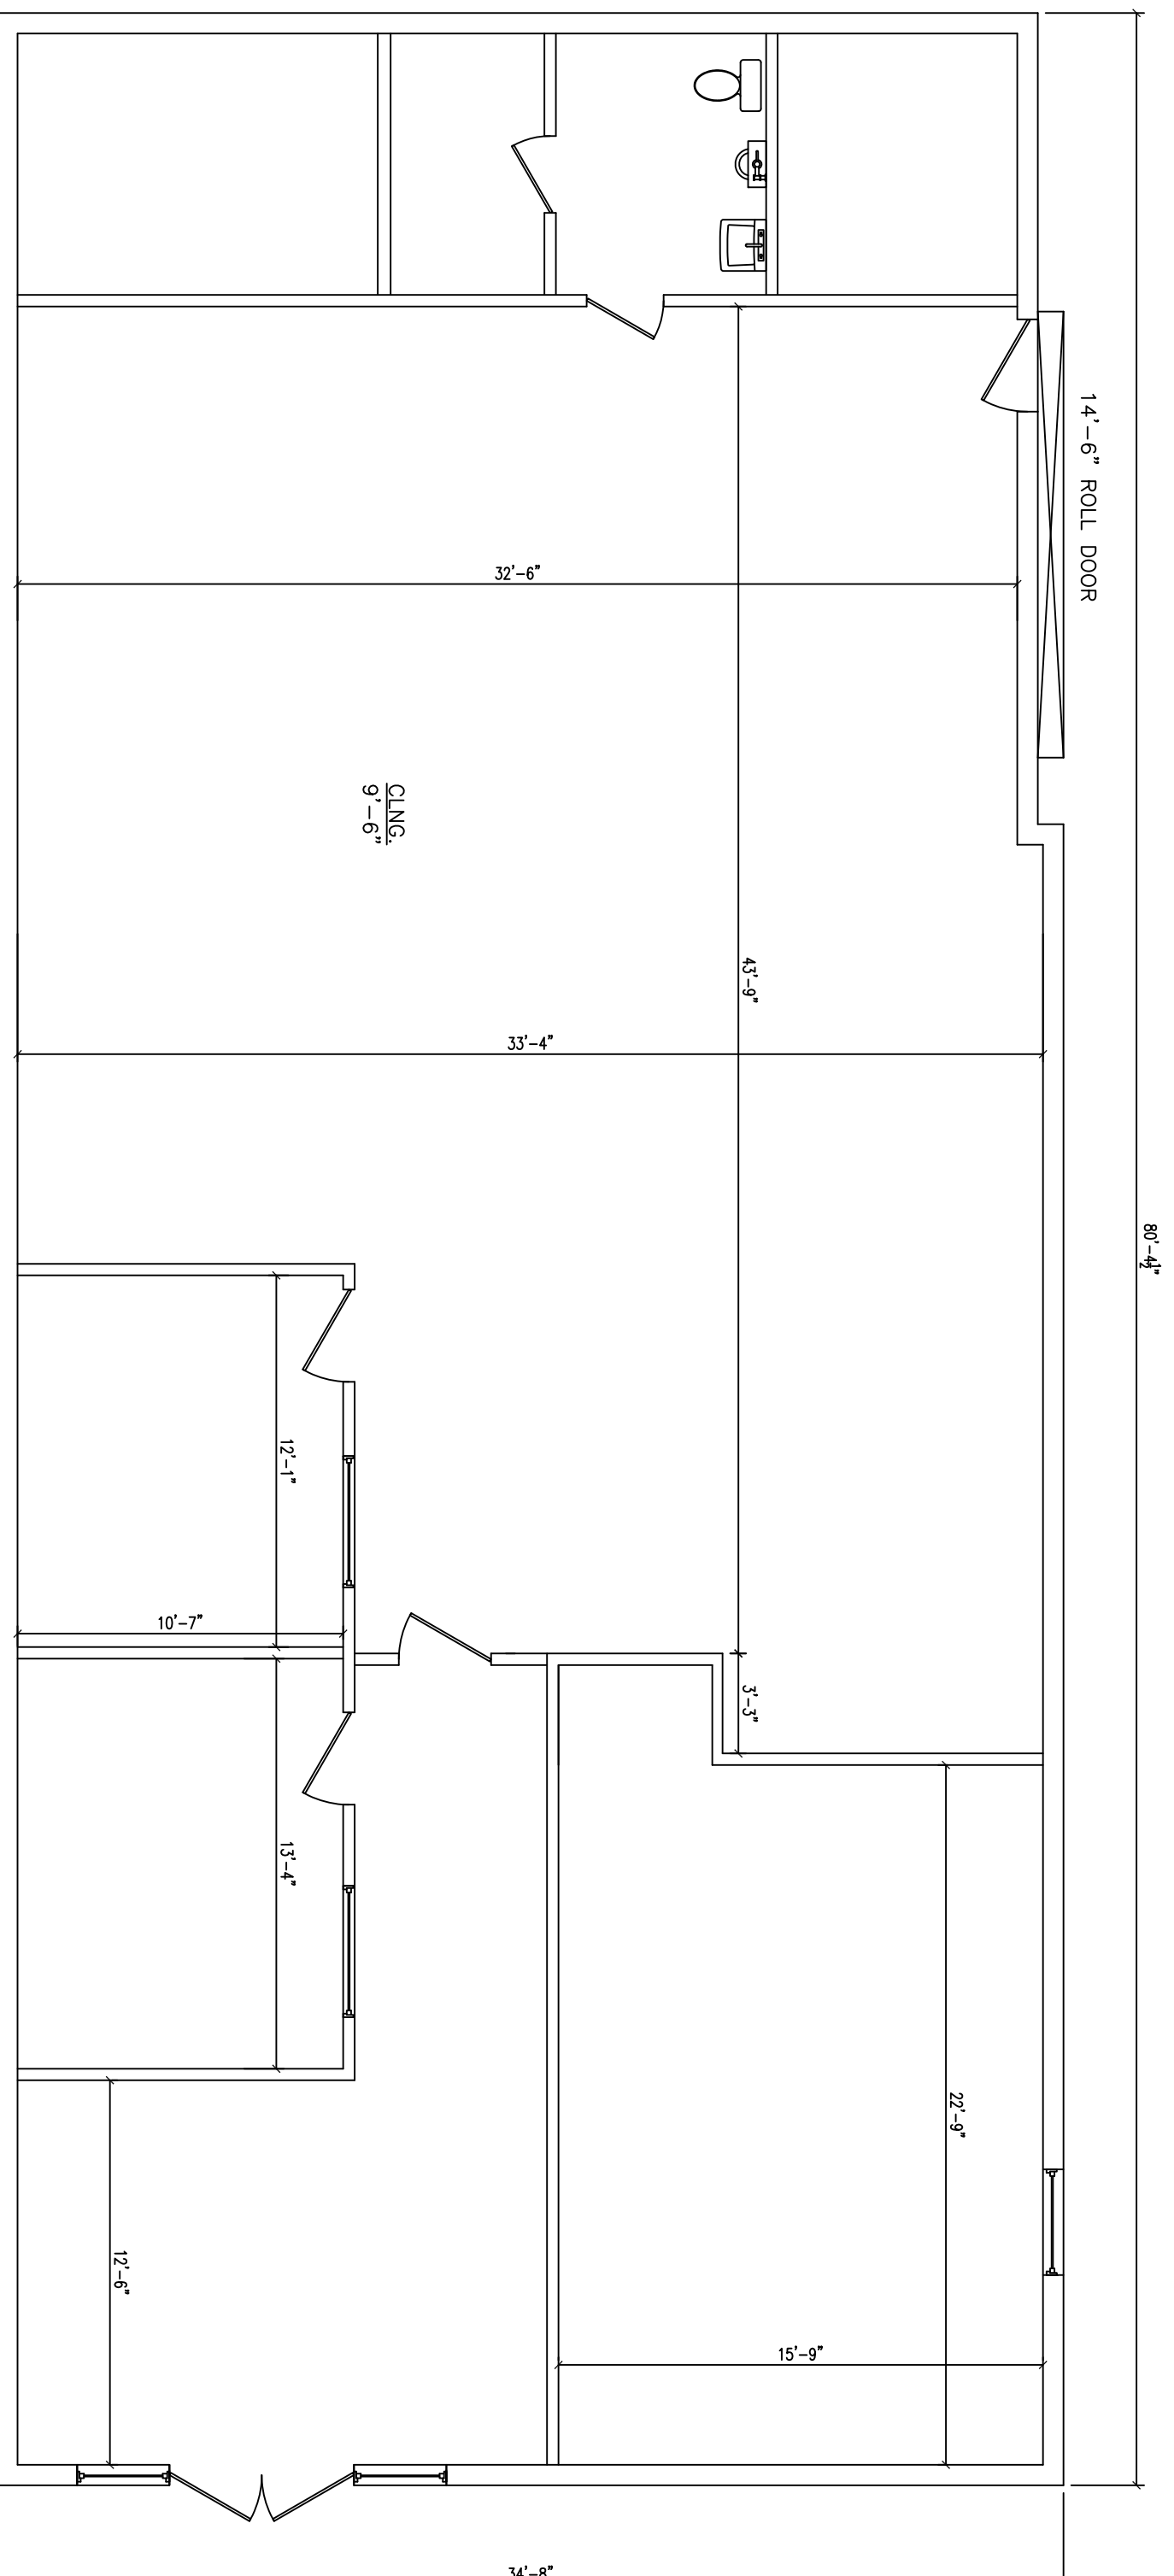

Revisions

No.	Date	Description

Key Plan

Designed By: Frank Rose
 Drawn By: F.R.
 EMAIL: fwrcam@gmail.com
 Checked By:
 Issue Date: 09/20/2016
 Drawing Scale: AS NOTED
 Drawing Title:
 JOE KOVAC
 7199 N. ATLANTIC AVE.
 PORT CANAVERAL, FL

Drawing No.

R-1