




3101 POPLARWOOD COURT

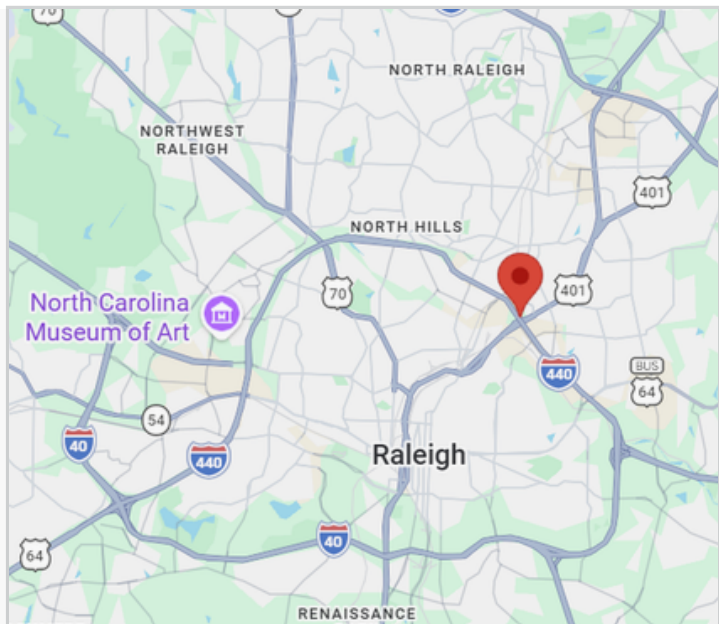

PROPERTY FEATURES

- On-site property management and maintenance
- Locally owned
- Ample Parking
- After-hours access control
- Joe Van Gogh coffee shop and outdoor seating within the office park

Available

SUITE 200: 8,461 RSF
SUITE 301: 7,259




RACHAEL GASTON
Broker / Leasing Agent
Rachael.Gaston@debnamcre.com

DEBNAM COMMERCIAL REAL ESTATE
2900 Highwoods Blvd. Ste 200
Raleigh, NC 27604

919-946-6785 DEBNAMCRE.COM


Available Suites

SUITE 200: 8,461 RSF

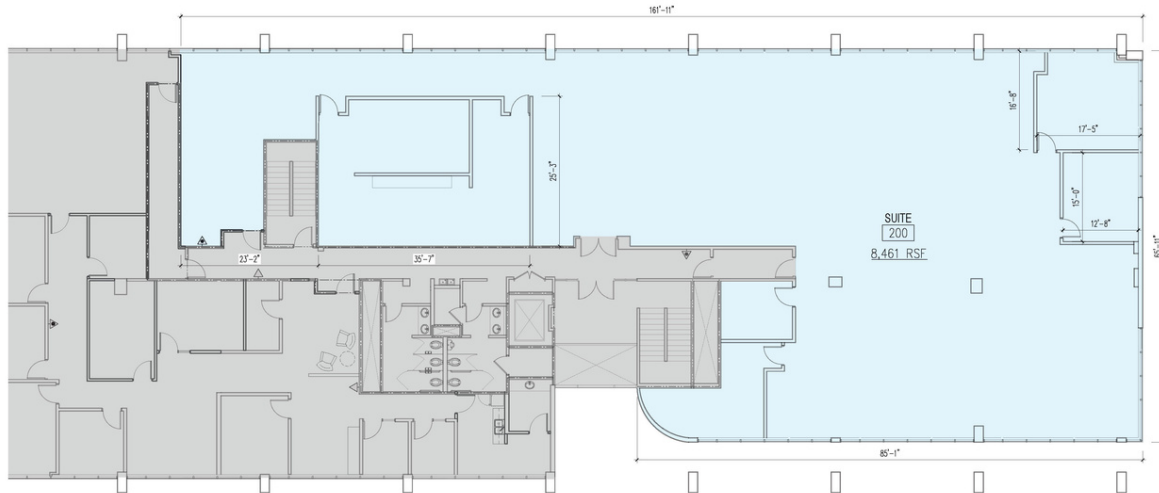


Disclaimer: The above floor plan is not to scale.

SUITE 301: 7,259

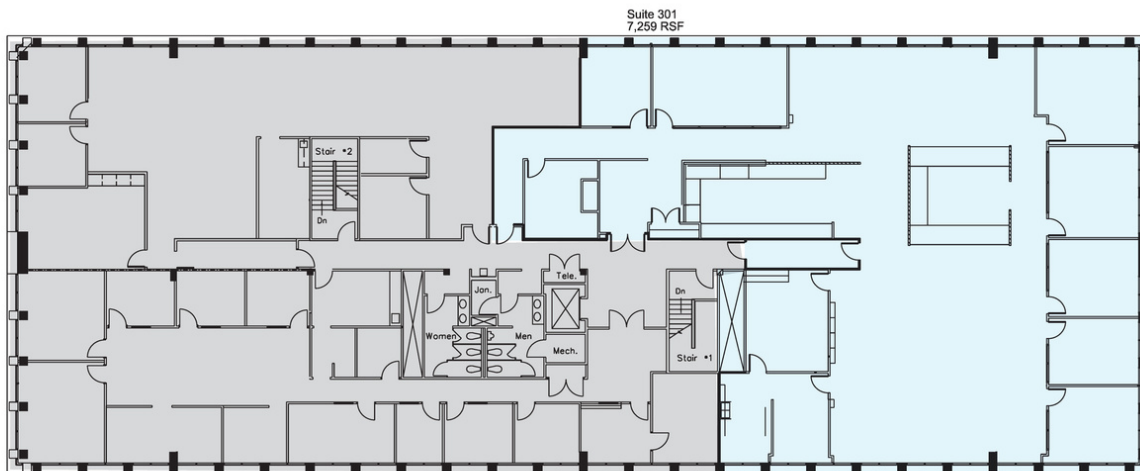



Disclaimer: The above floor plan is not to scale.

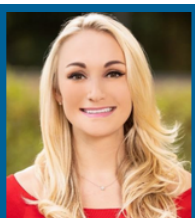

RACHAEL GASTON
Broker / Leasing Agent
Rachael.Gaston@debnamcre.com

DEBNAM COMMERCIAL REAL ESTATE
2900 Highwoods Blvd. Ste 200
Raleigh, NC 27604

DRIVE-TIME MAP 15 minutes

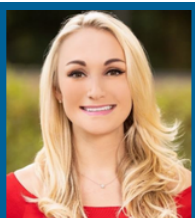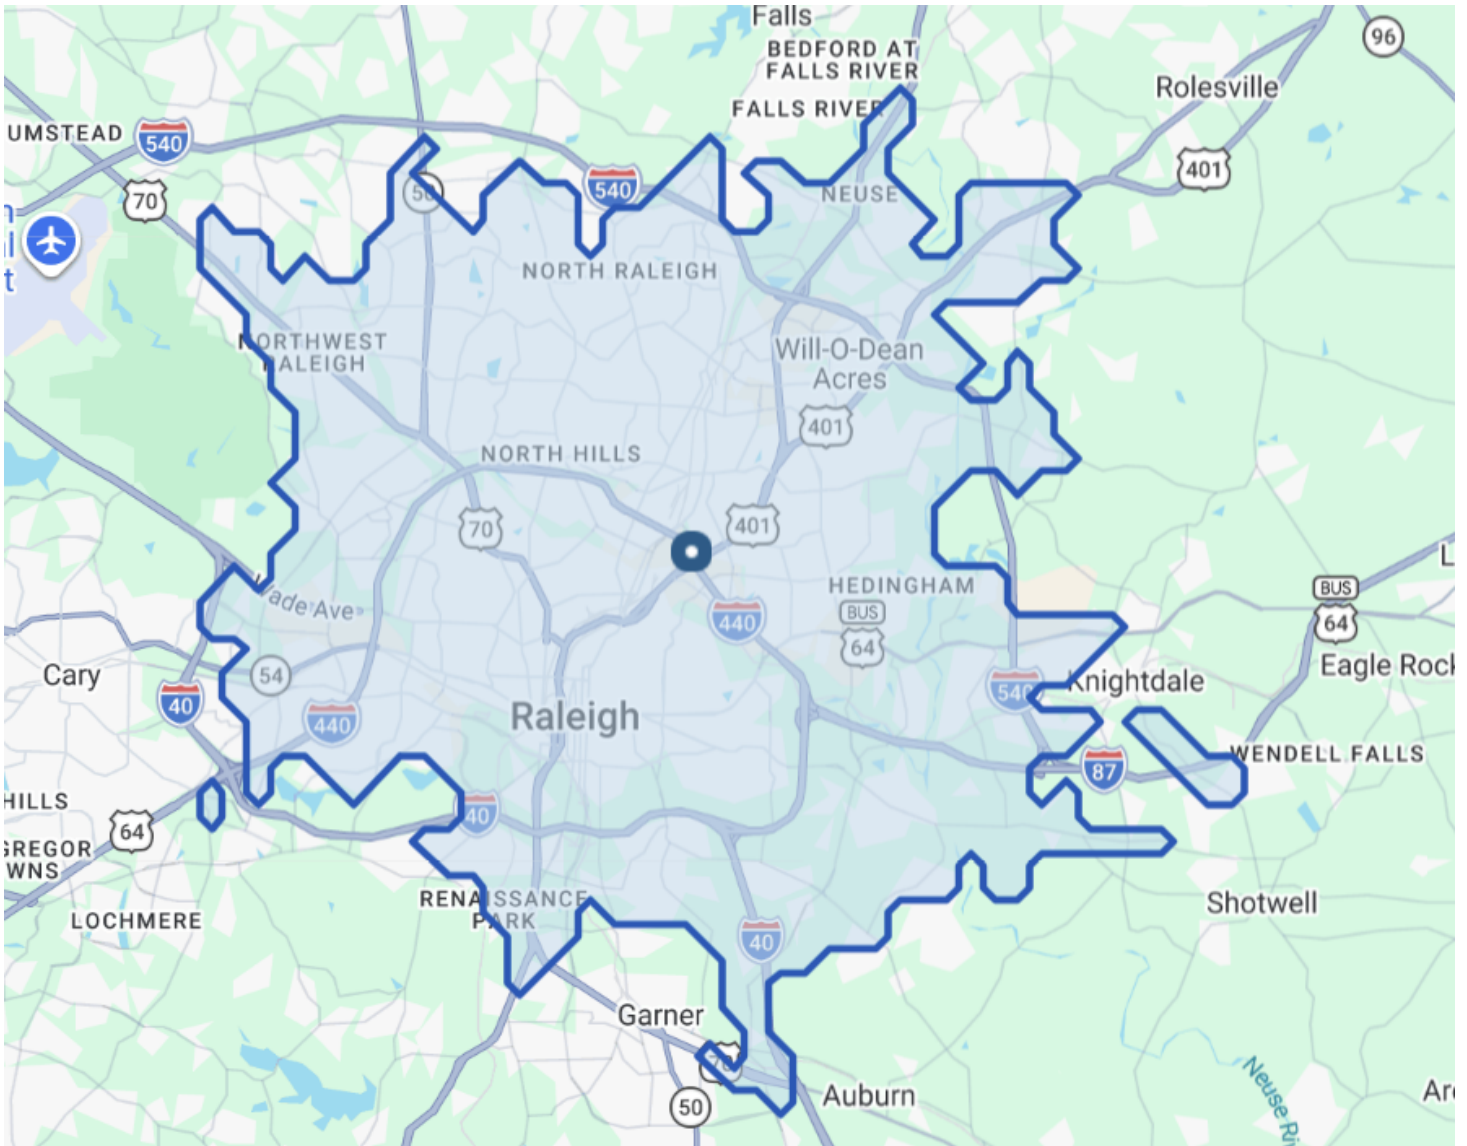

RACHAEL GASTON
Broker / Leasing Agent
Rachael.Gaston@debnamcre.com

DEBNAM COMMERCIAL REAL ESTATE
2900 Highwoods Blvd. Ste 200
Raleigh, NC 27604