



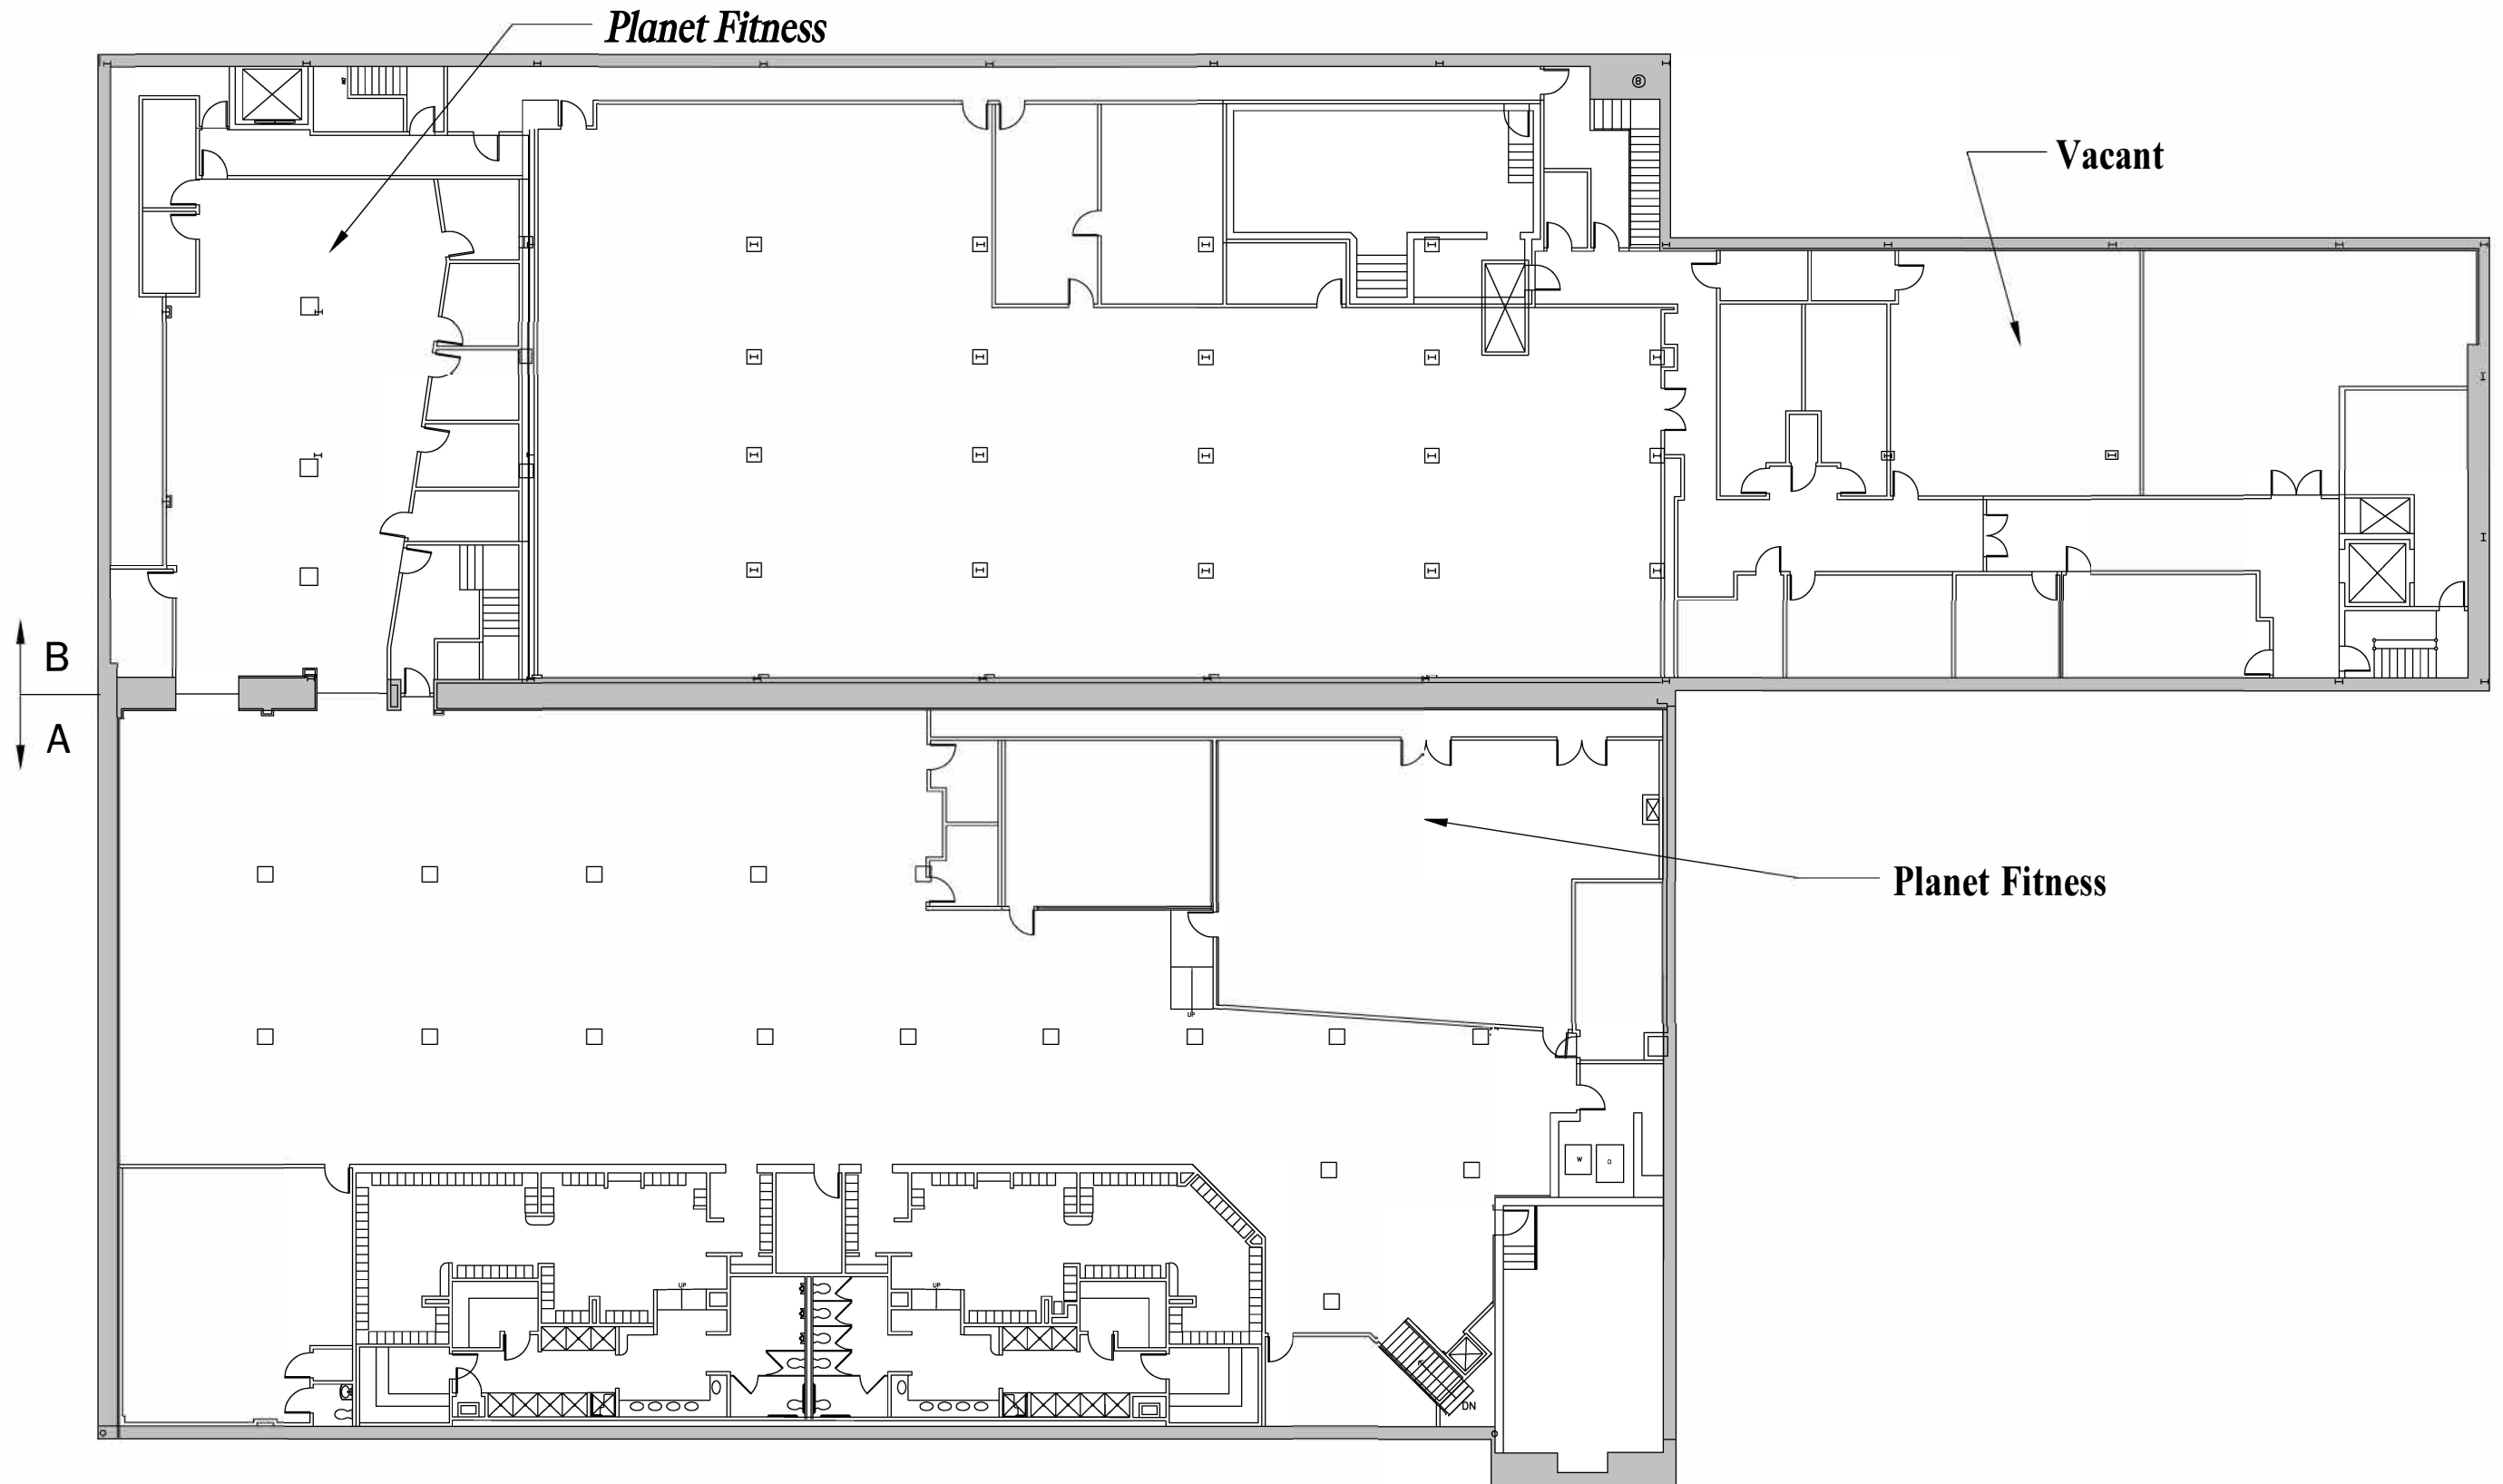


M
McMahon
architects
535 ALBANY STREET
BOSTON, MA 02118
T 617.482.5353
www.mcmahonarchitects.com

JOB TITLE: 625 Mass Ave, Basement		DRAWING NUMBER: ASK.01	
LOCATION: 625 Mass Ave. Canbridge, MA	DATE: 2017-01-12	SCALE: N/A	
DRAWING TITLE: EXISTING CONDITIONS	JOB NUMBER: 15-4052	DRAWN: RJG/JAC	CHECK:
REVISION:			

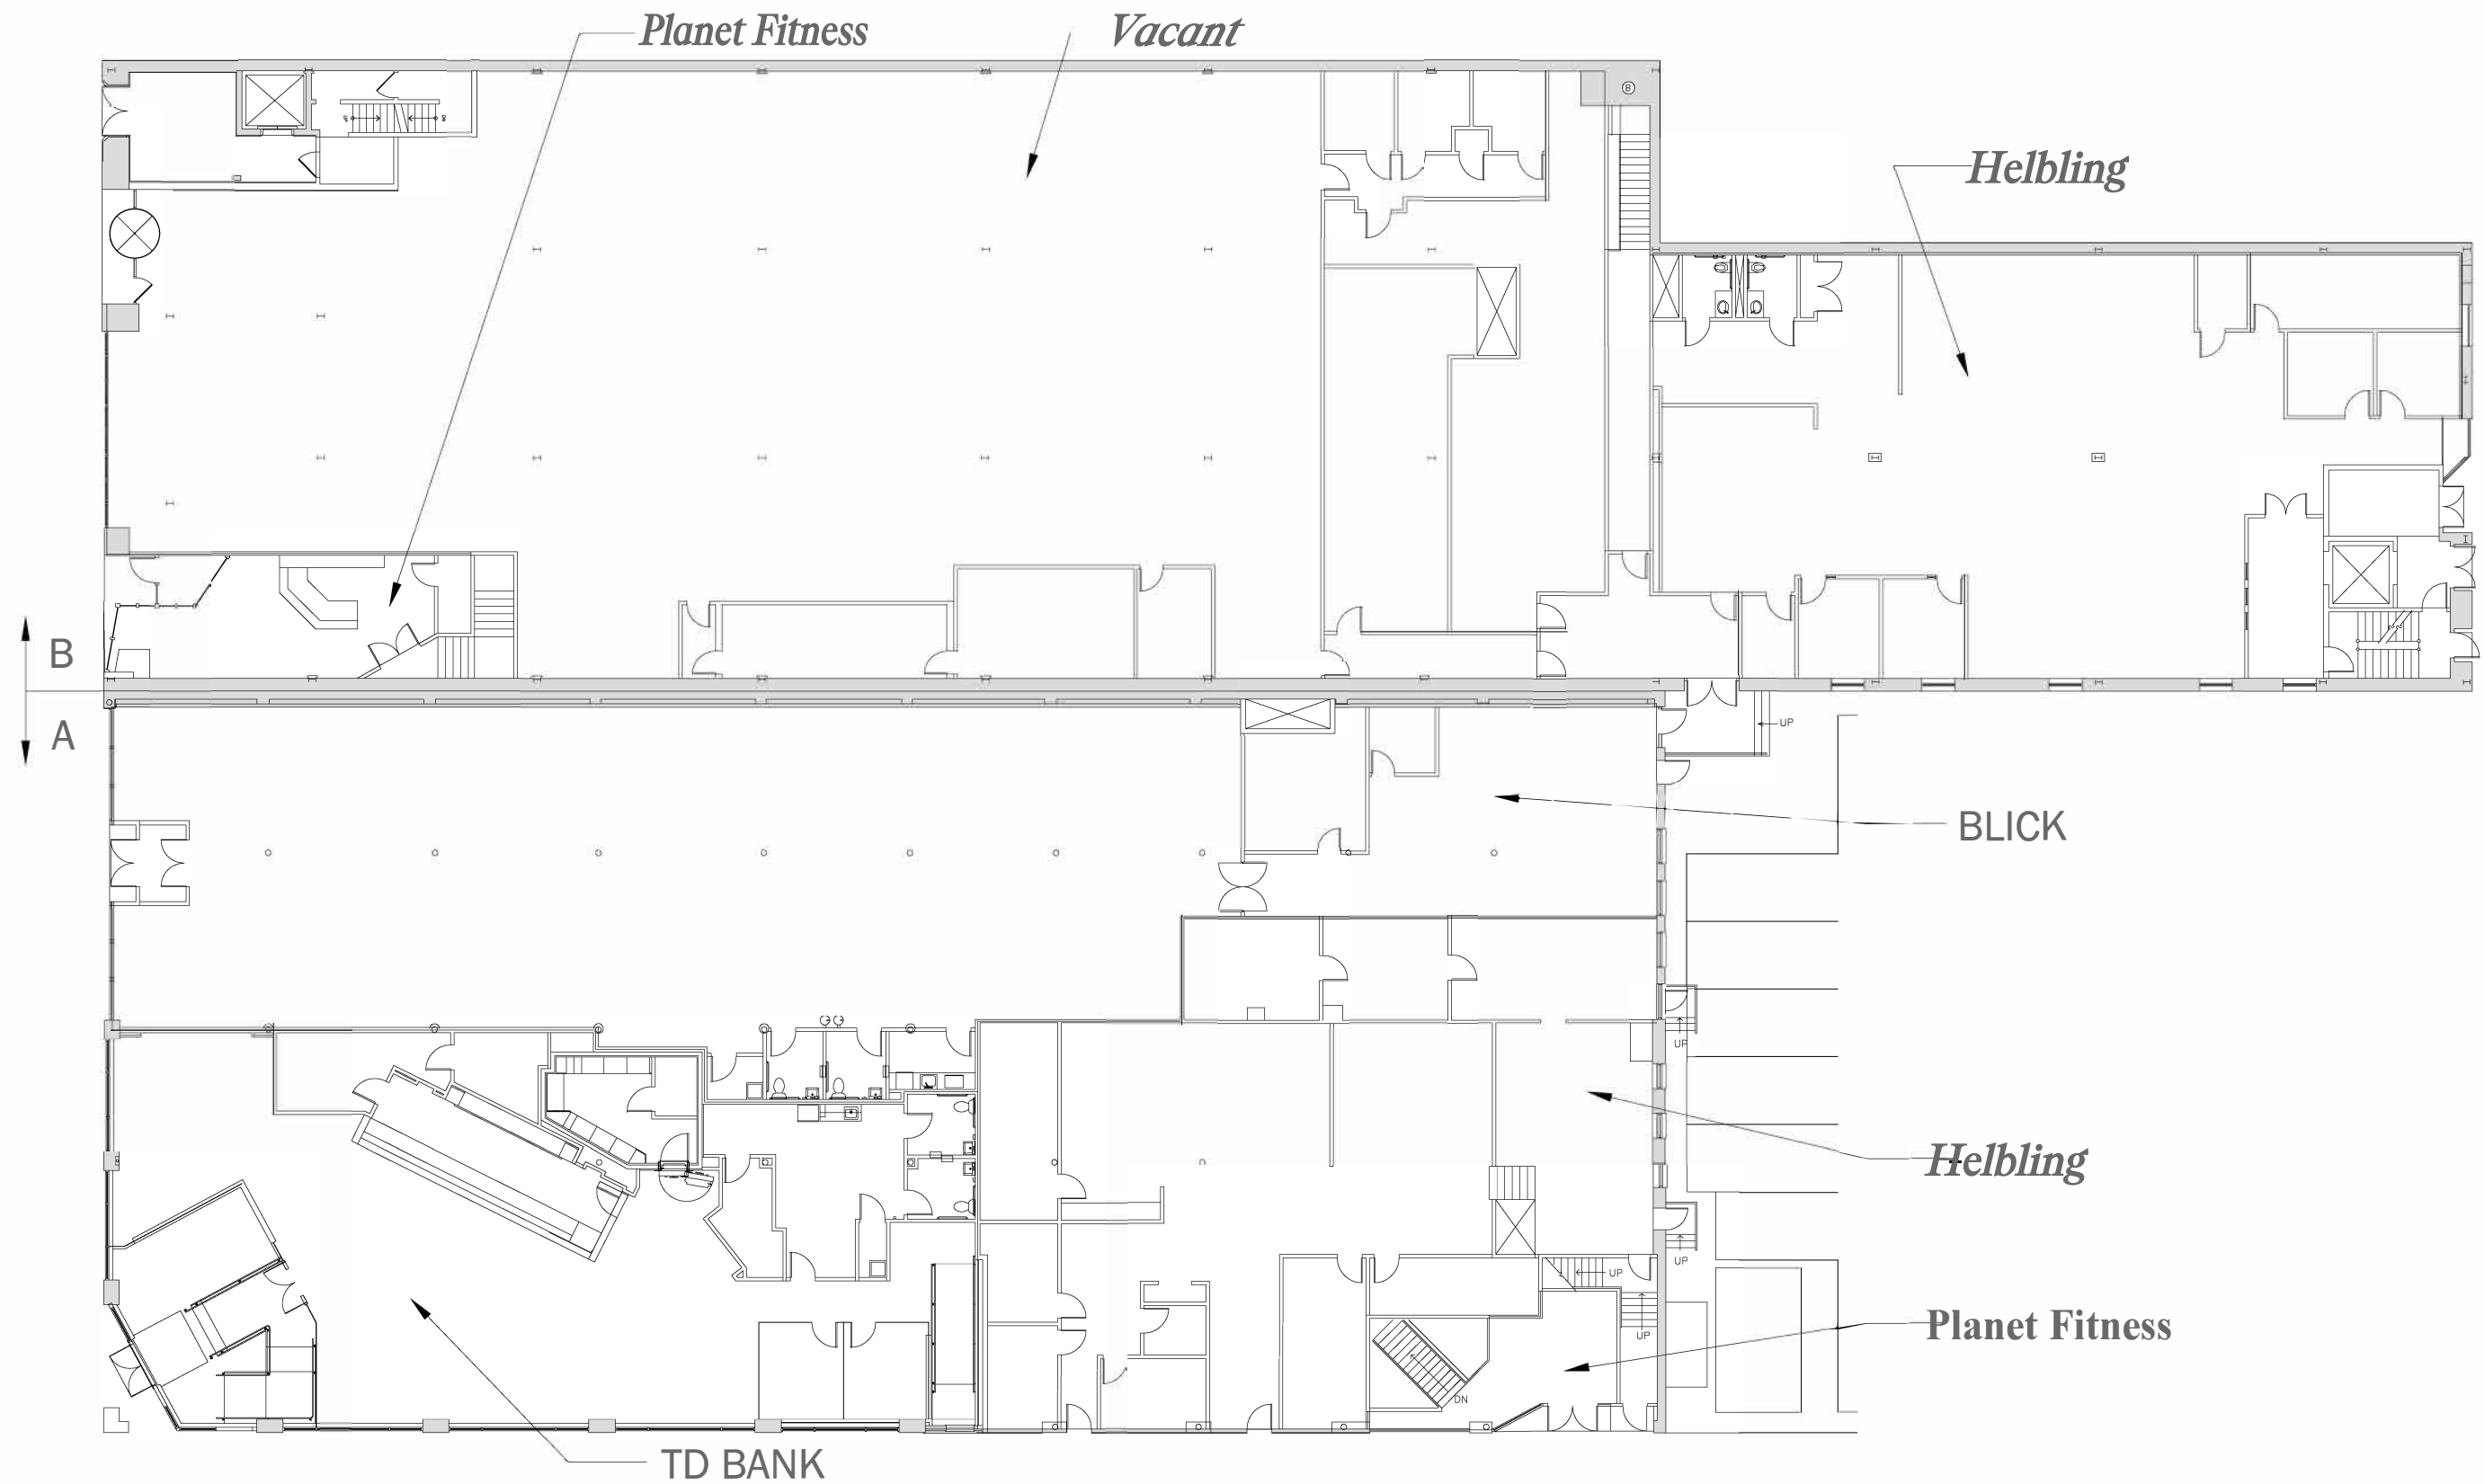


M
McMahon
 architects
 535 ALBANY STREET
 BOSTON, MA 02118
 T 617.482.5353
www.mcmahonarchitects.com

JOB TITLE: 625 Mass Ave, 1st Floor		DRAWING NUMBER: ASK.01	
LOCATION: 625 Mass Ave. Cambridge, MA	DATE: 2017-01-12	SCALE: N/A	
DRAWING TITLE: EXISTING CONDITIONS	JOB NUMBER: 15-4052	DRAWN: RJG/JAC	CHECK:
REVISION:			

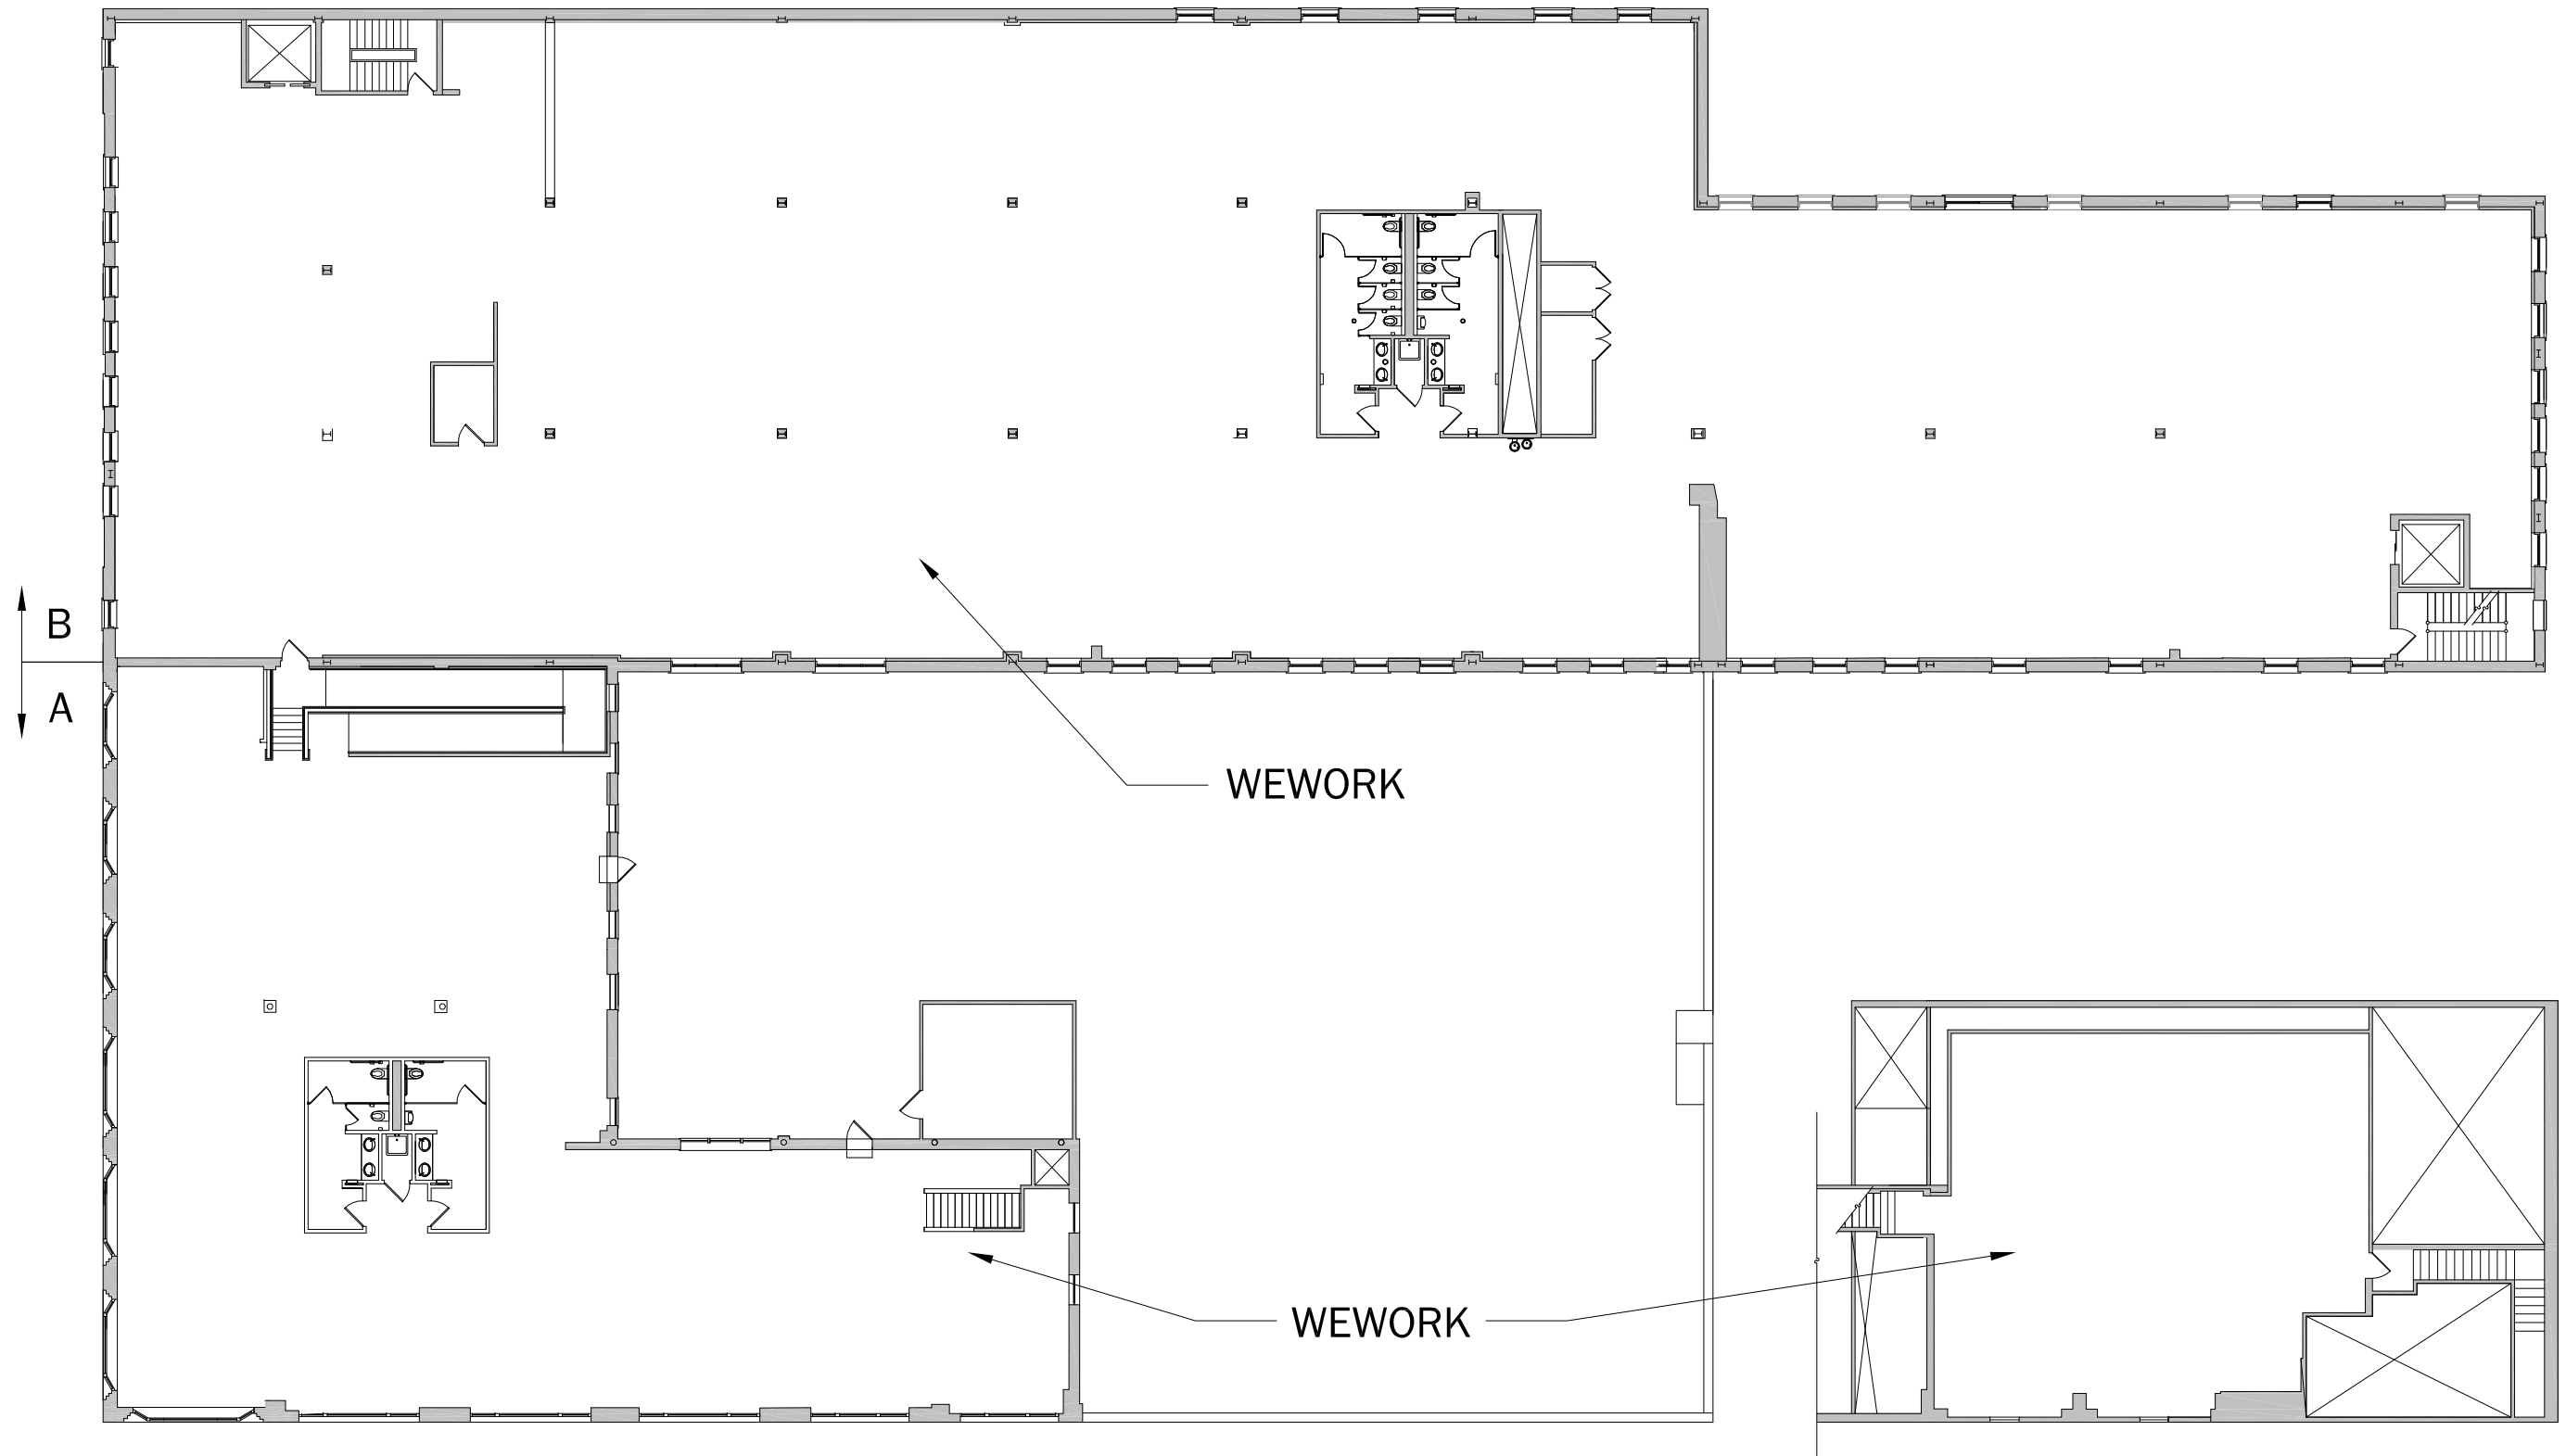

M McMahon architects 535 ALBANY STREET BOSTON, MA 02118 T 617.482.5353 www.mcmahonarchitects.com	JOB TITLE: 625 Mass Ave, 2nd Floor		DRAWING NUMBER: ASK.01	
	LOCATION: 625 Mass Ave. Cambridge, MA	DATE: 2017-01-12	SCALE: N/A	
	DRAWING TITLE: EXISTING CONDITIONS	JOB NUMBER: 15-4052	DRAWN: RJG/JAC	CHECK:
	REVISION:			

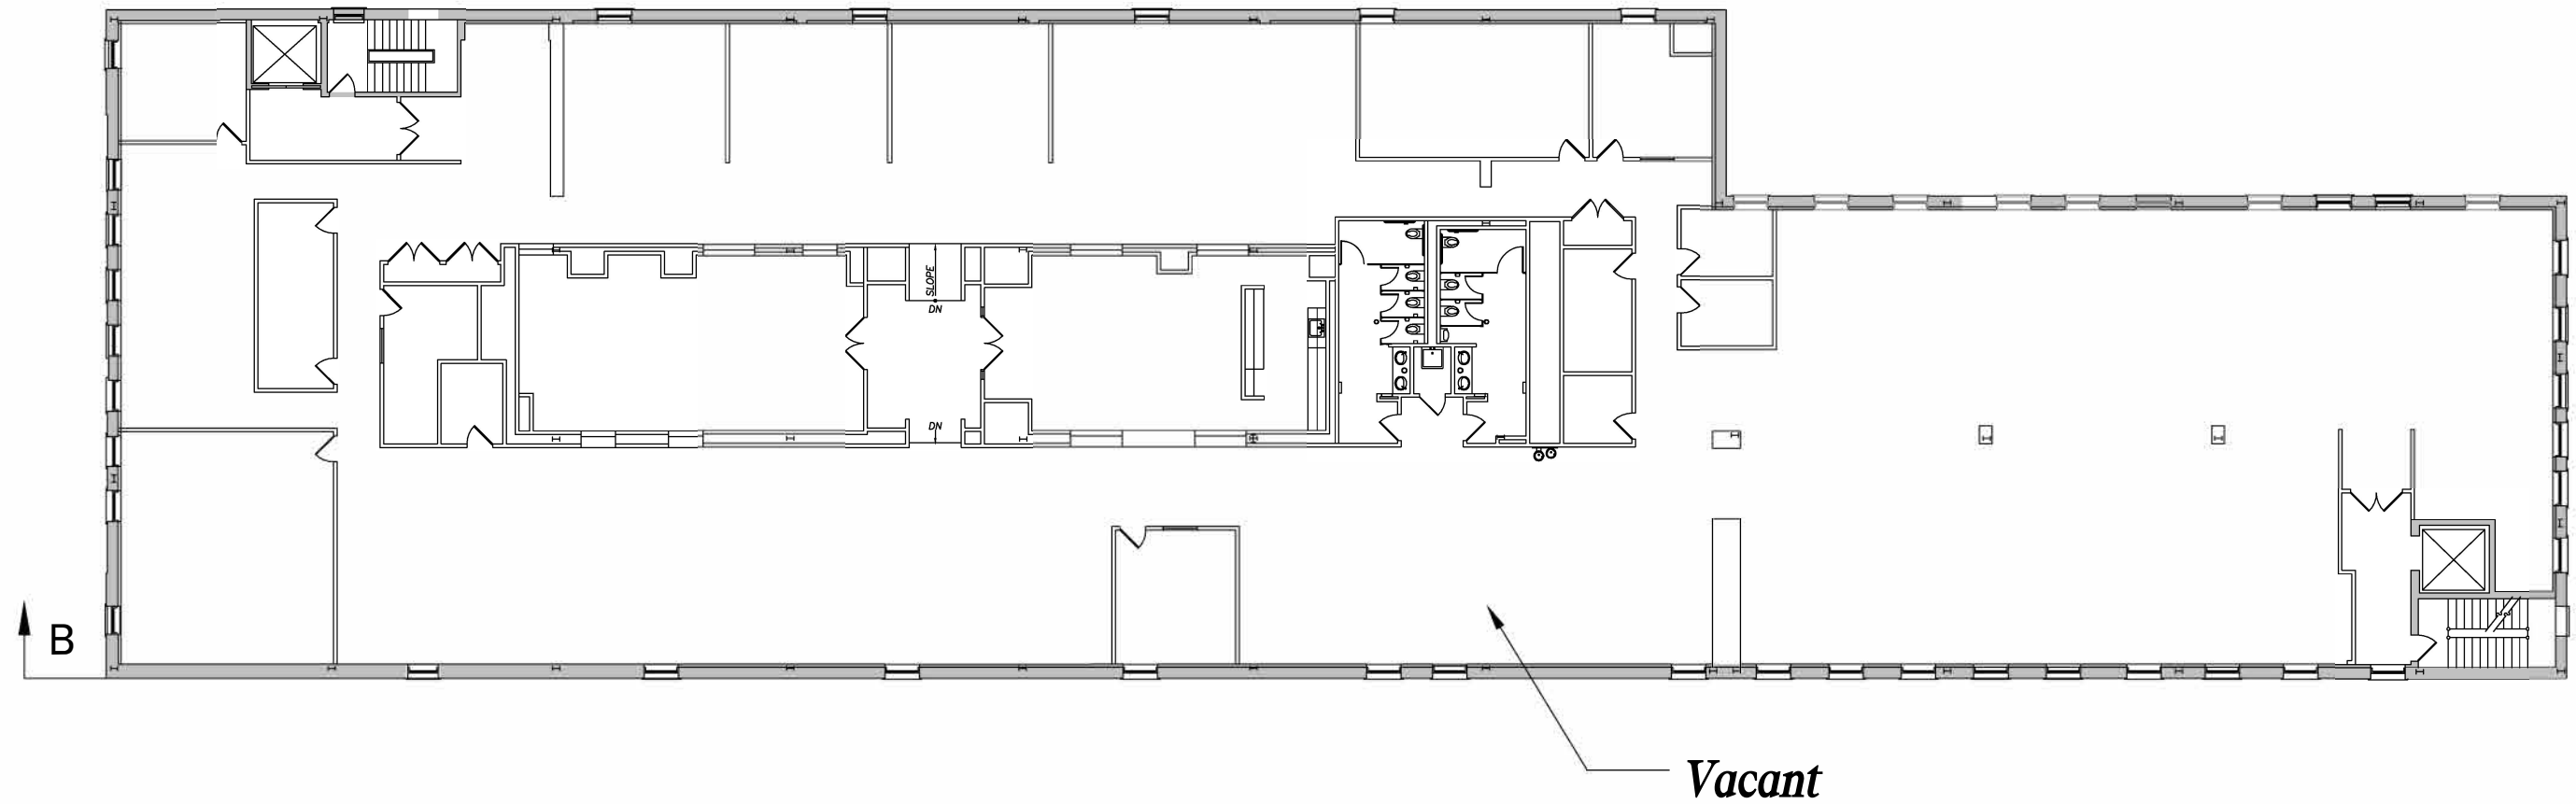

M McMahon architects 535 ALBANY STREET BOSTON, MA 02118 T 617.482.5353 www.mcmahonarchitects.com	JOB TITLE: 625 Mass Ave, 3rd Floor		DRAWING NUMBER: ASK.01		
	LOCATION: 625 Mass Ave. Cambridge, MA		DATE: 2017-01-12	SCALE: N/A	
	DRAWING TITLE: EXISTING CONDITIONS		JOB NUMBER: 15-4052	DRAWN: RJG/JAC	CHECK:
	REVISION:				