

## Industrial Warehouse/Office Building w/ Heavy Power



### OFFERING SUMMARY

<b>Sales Price:</b>	<b>Call Broker</b>
<b>Building Size:</b>	<b>27,500 SF</b>
<b>Lot Size:</b>	<b>1.55 Acres</b>
<b>Year Built:</b>	<b>1983</b>
<b>Parking:</b>	<b>86 Spaces</b>

### PROPERTY OVERVIEW

Well located in the Northeast Submarket of Austin MSA, this stand-alone industrial/office building in the Walnut Creek Business Park is situated between Cameron Rd and US-183 with easy access to I-35, and Hwy 183. Combining a dual configuration of warehouse on the ground level, and creative/mixed office on the second level, provides users excellent flexibility.

### PROPERTY HIGHLIGHTS

- 1,600a Heavy Power Available
- Zoned IP (Industrial Park)
- Building exterior painted in 2023
- New roof and new parking lot in the last ~7 years
- Well located industrial office building between Cameron Rd. and US-183


Anthony Kuri Commercial Real Estate  
anthony@matexas.com 512.903.1960



Anthony Kuri Commercial Real Estate  
anthony@matexas.com 512.903.1960

*This property is presented subject to prior sale, change in price, or removal from the market without notice. All information shown in this brochure, while based upon information supplied by the owner and from other sources deemed to be reliable, is not in any way warranted by McAllister & Associates or the owner of the property. Interested persons are encouraged to retain legal and technical consultants to advise them of any and all aspects of this property. This report is for your use as long as you have need of it, but at all times remains the property of McAllister & Associates. Under no circumstances is any of this report to be reproduced, copied or in any way duplicated without the express written consent of McAllister & Associates. When buying investment property the buyer's agent, if applicable, must be identified on first contact and must be present at initial showing of the property listing to the prospective real estate investor in order to participate in real estate commission. If this condition is not met, fee participation will be at sole discretion of McAllister & Associates.*

**McAllister**  
**& Associates**  
REAL ESTATE SERVICES

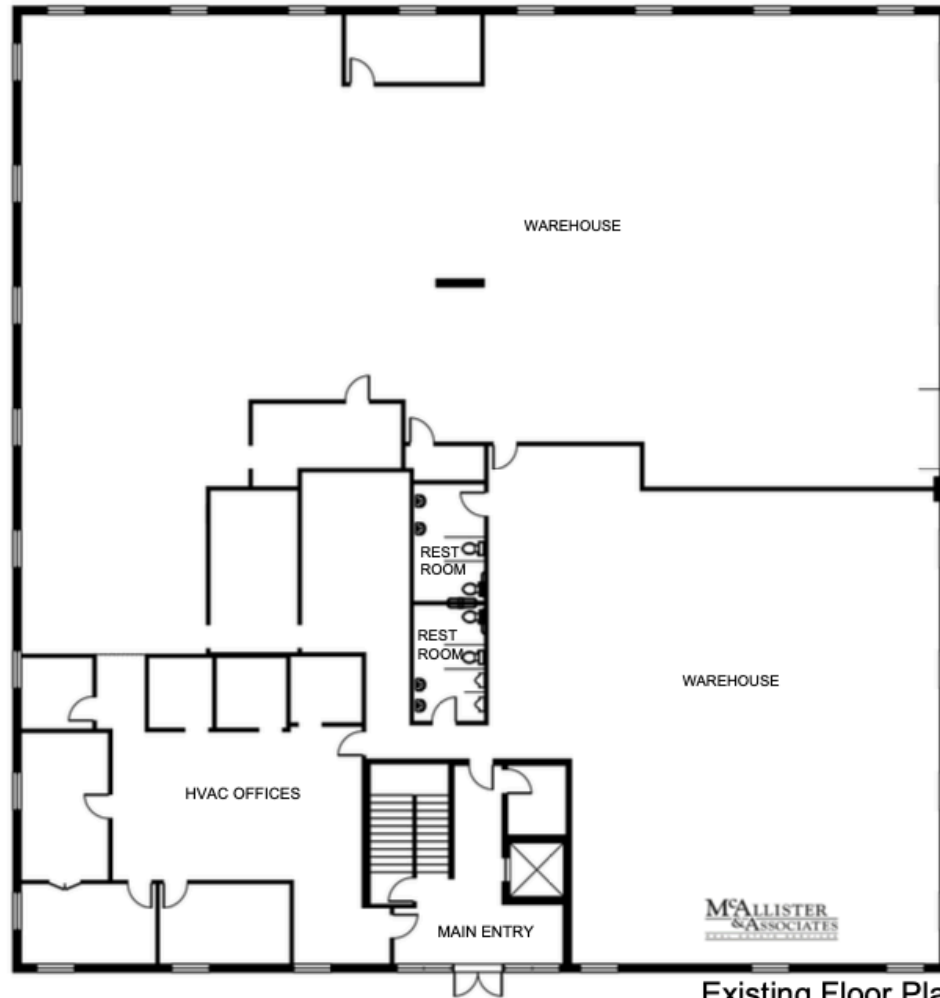


**Existing Floor Plan**

Scale: 1/16"=1'-0" 13,990 SF

## Ground Level Floor Plan

Anthony Kuri Commercial Real Estate  
anthony@matexas.com 512.903.1960

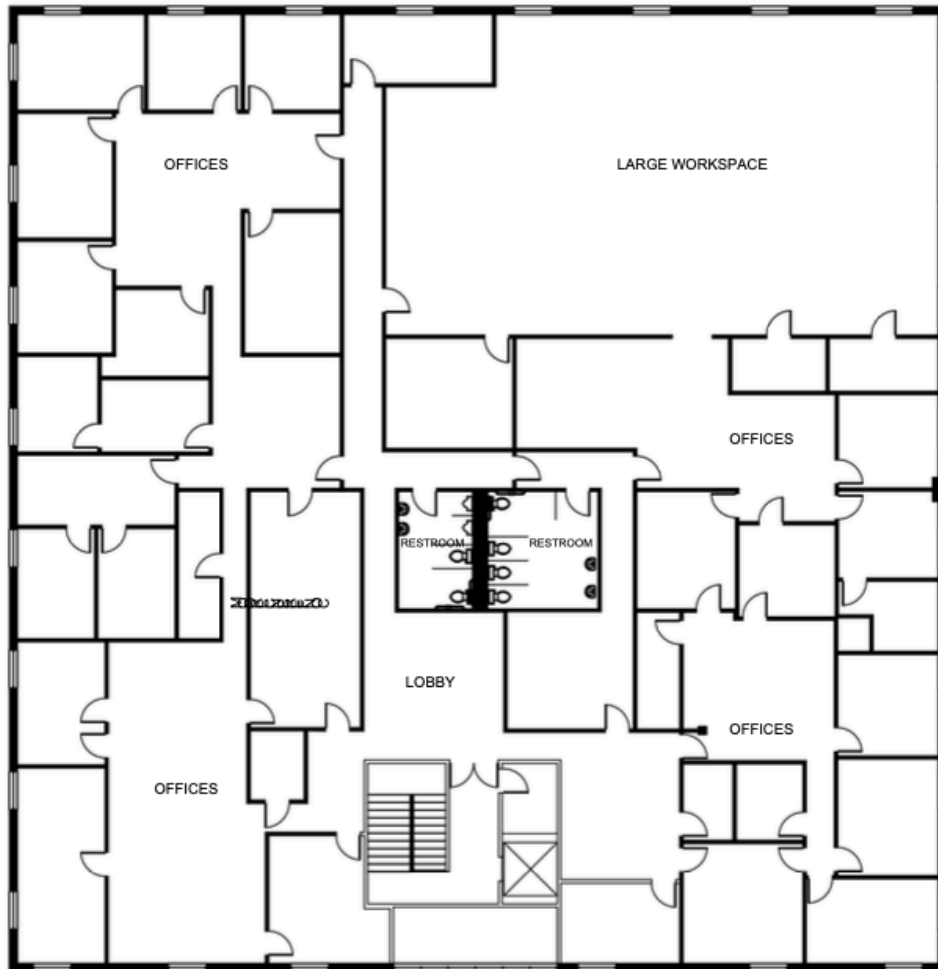


**McAllister  
& Associates**  
REAL ESTATE SERVICES

**Existing Second Floor Plan**  
Scale: 1/16"=1'-0" 1400 SF

## Second Level Floor Plan

Anthony Kuri Commercial Real Estate  
anthony@matexas.com 512.903.1960

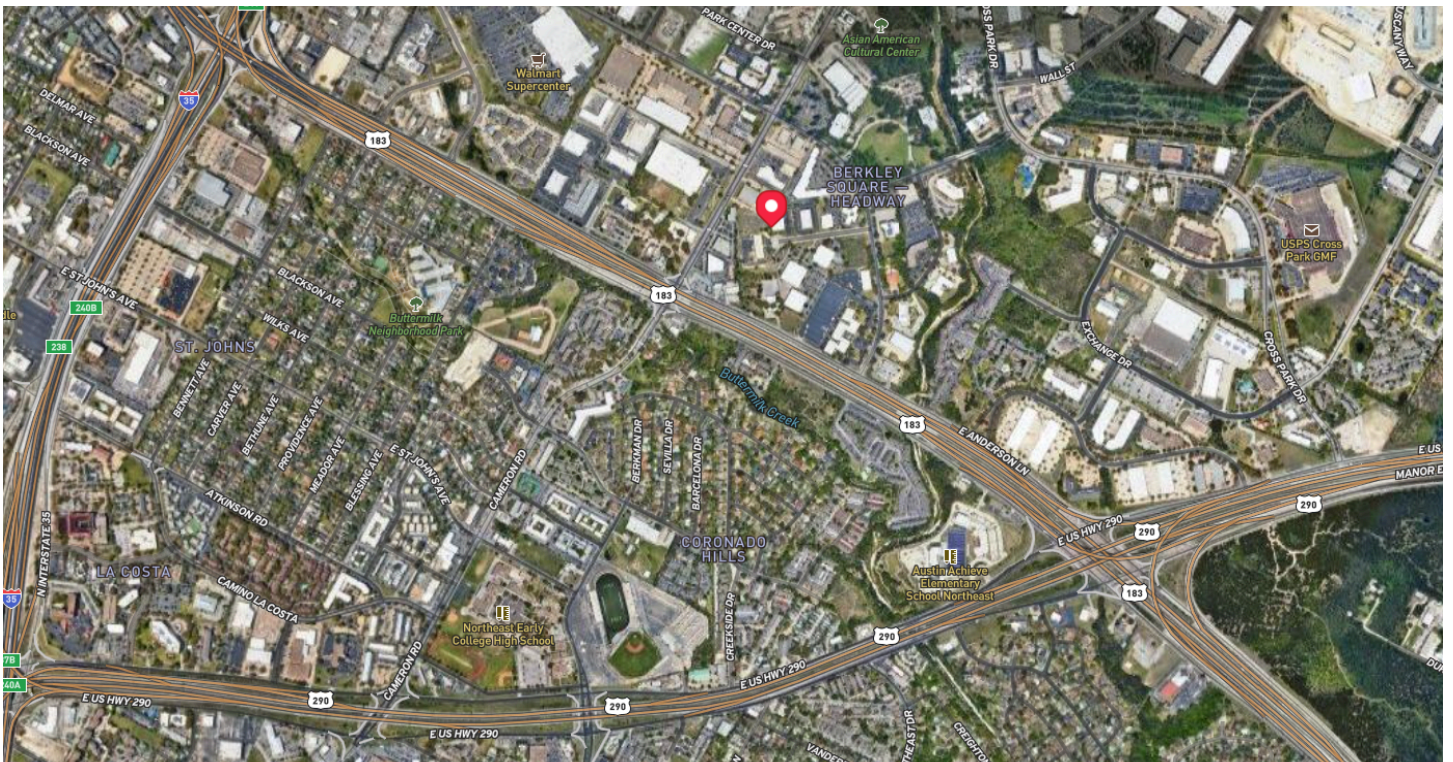

Anthony Kuri Commercial Real Estate  
anthony@matexas.com 512.903.1960

*This property is presented subject to prior sale, change in price, or removal from the market without notice. All information shown in this brochure, while based upon information supplied by the owner and from other sources deemed to be reliable, is not in any way warranted by McAllister & Associates or the owner of the property. Interested persons are encouraged to retain legal and technical consultants to advise them of any and all aspects of this property. This report is for your use as long as you have need of it, but at all times remains the property of McAllister & Associates. Under no circumstances is any of this report to be reproduced, copied or in any way duplicated without the express written consent of McAllister & Associates. When buying investment property the buyer's agent, if applicable, must be identified on first contact and must be present at initial showing of the property listing to the prospective real estate investor in order to participate in real estate commission. If this condition is not met, fee participation will be at sole discretion of McAllister & Associates.*



**Information About Brokerage Services**

Texas law requires all real estate license holders to give the following information about brokerage services to prospective buyers, tenants, sellers and landlords.

2-10-2025



**TYPES OF REAL ESTATE LICENSE HOLDERS:**

- A **BROKER** is responsible for all brokerage activities, including acts performed by sales agents sponsored by the broker.
- A **SALES AGENT** must be sponsored by a broker and works with clients on behalf of the broker.

**A BROKER'S MINIMUM DUTIES REQUIRED BY LAW (A client is the person or party that the broker represents):**

- Put the interests of the client above all others, including the broker's own interests;
- Inform the client of any material information about the property or transaction received by the broker;
- Answer the client's questions and present any offer to or counter-offer from the client; and
- Treat all parties to a real estate transaction honestly and fairly.

**A LICENSE HOLDER CAN REPRESENT A PARTY IN A REAL ESTATE TRANSACTION:**

**AS AGENT FOR OWNER (SELLER/LANDLORD):** The broker becomes the property owner's agent through an agreement with the owner, usually in a written listing to sell or property management agreement. An owner's agent must perform the broker's minimum duties above and must inform the owner of any material information about the property or transaction known by the agent, including information disclosed to the agent or subagent by the buyer or buyer's agent. **An owner's agent fees are not set by law and are fully negotiable.**

**AS AGENT FOR BUYER/TENANT:** The broker becomes the buyer/tenant's agent by agreeing to represent the buyer, usually through a written representation agreement. A buyer's agent must perform the broker's minimum duties above and must inform the buyer of any material information about the property or transaction known by the agent, including information disclosed to the agent by the seller or seller's agent. **A buyer/tenant's agent fees are not set by law and are fully negotiable.**

**AS AGENT FOR BOTH - INTERMEDIARY:** To act as an intermediary between the parties the broker must first obtain the written agreement of *each party* to the transaction. The written agreement must state who will pay the broker and, in conspicuous bold or underlined print, set forth the broker's obligations as an intermediary. A broker who acts as an intermediary:

- Must treat all parties to the transaction impartially and fairly;
- May, with the parties' written consent, appoint a different license holder associated with the broker to each party (owner and buyer) to communicate with, provide opinions and advice to, and carry out the instructions of each party to the transaction.
- Must not, unless specifically authorized in writing to do so by the party, disclose:
  - o that the owner will accept a price less than the written asking price;
  - o that the buyer/tenant will pay a price greater than the price submitted in a written offer; and
  - o any confidential information or any other information that a party specifically instructs the broker in writing not to disclose, unless required to do so by law.

**AS SUBAGENT:** A license holder acts as a subagent when aiding a buyer in a transaction without an agreement to represent the buyer. A subagent can assist the buyer but does not represent the buyer and must place the interests of the owner first.

**TO AVOID DISPUTES, ALL AGREEMENTS BETWEEN YOU AND A BROKER SHOULD BE IN WRITING AND CLEARLY ESTABLISH:**

- The broker's duties and responsibilities to you, and your obligations under the representation agreement.
- Who will pay the broker for services provided to you, when payment will be made and how the payment will be calculated.

**LICENSE HOLDER CONTACT INFORMATION:** This notice is being provided for information purposes. It does not create an obligation for you to use the broker's services. Please acknowledge receipt of this notice below and retain a copy for your records.

McAllister & Associates	403756	joewillie@matexas.com	(512)472-2100
Licensed Broker /Broker Firm Name or Primary Assumed Business Name	License No.	Email	Phone
John T. Baker II	517348	johntbaker2@gmail.com	(512)472-2100
Designated Broker of Firm	License No.	Email	Phone
Joe Willie McAllister	336887	joewillie@matexas.com	(512)472-2100
Licensed Supervisor of Sales Agent/ Associate	License No.	Email	Phone
Anthony Kuri	683724	anthony@matexas.com	(512)903-1960
Sales Agent/Associate's Name	License No.	Email	Phone

Buyer/Tenant/Seller/Landlord Initials

Date

Regulated by the Texas Real Estate Commission

Information available at [www.trec.texas.gov](http://www.trec.texas.gov)

Anthony Kuri Commercial Real Estate  
 anthony@matexas.com 512.903.1960