


23


23

147

DETAIL No. 1 N.E.1/4 N.E.1/4

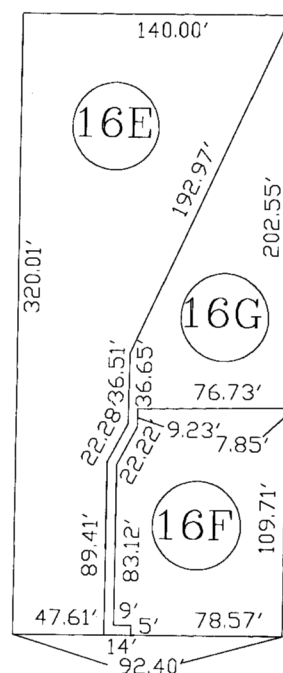

DETAIL A
SCALE 1"=100'

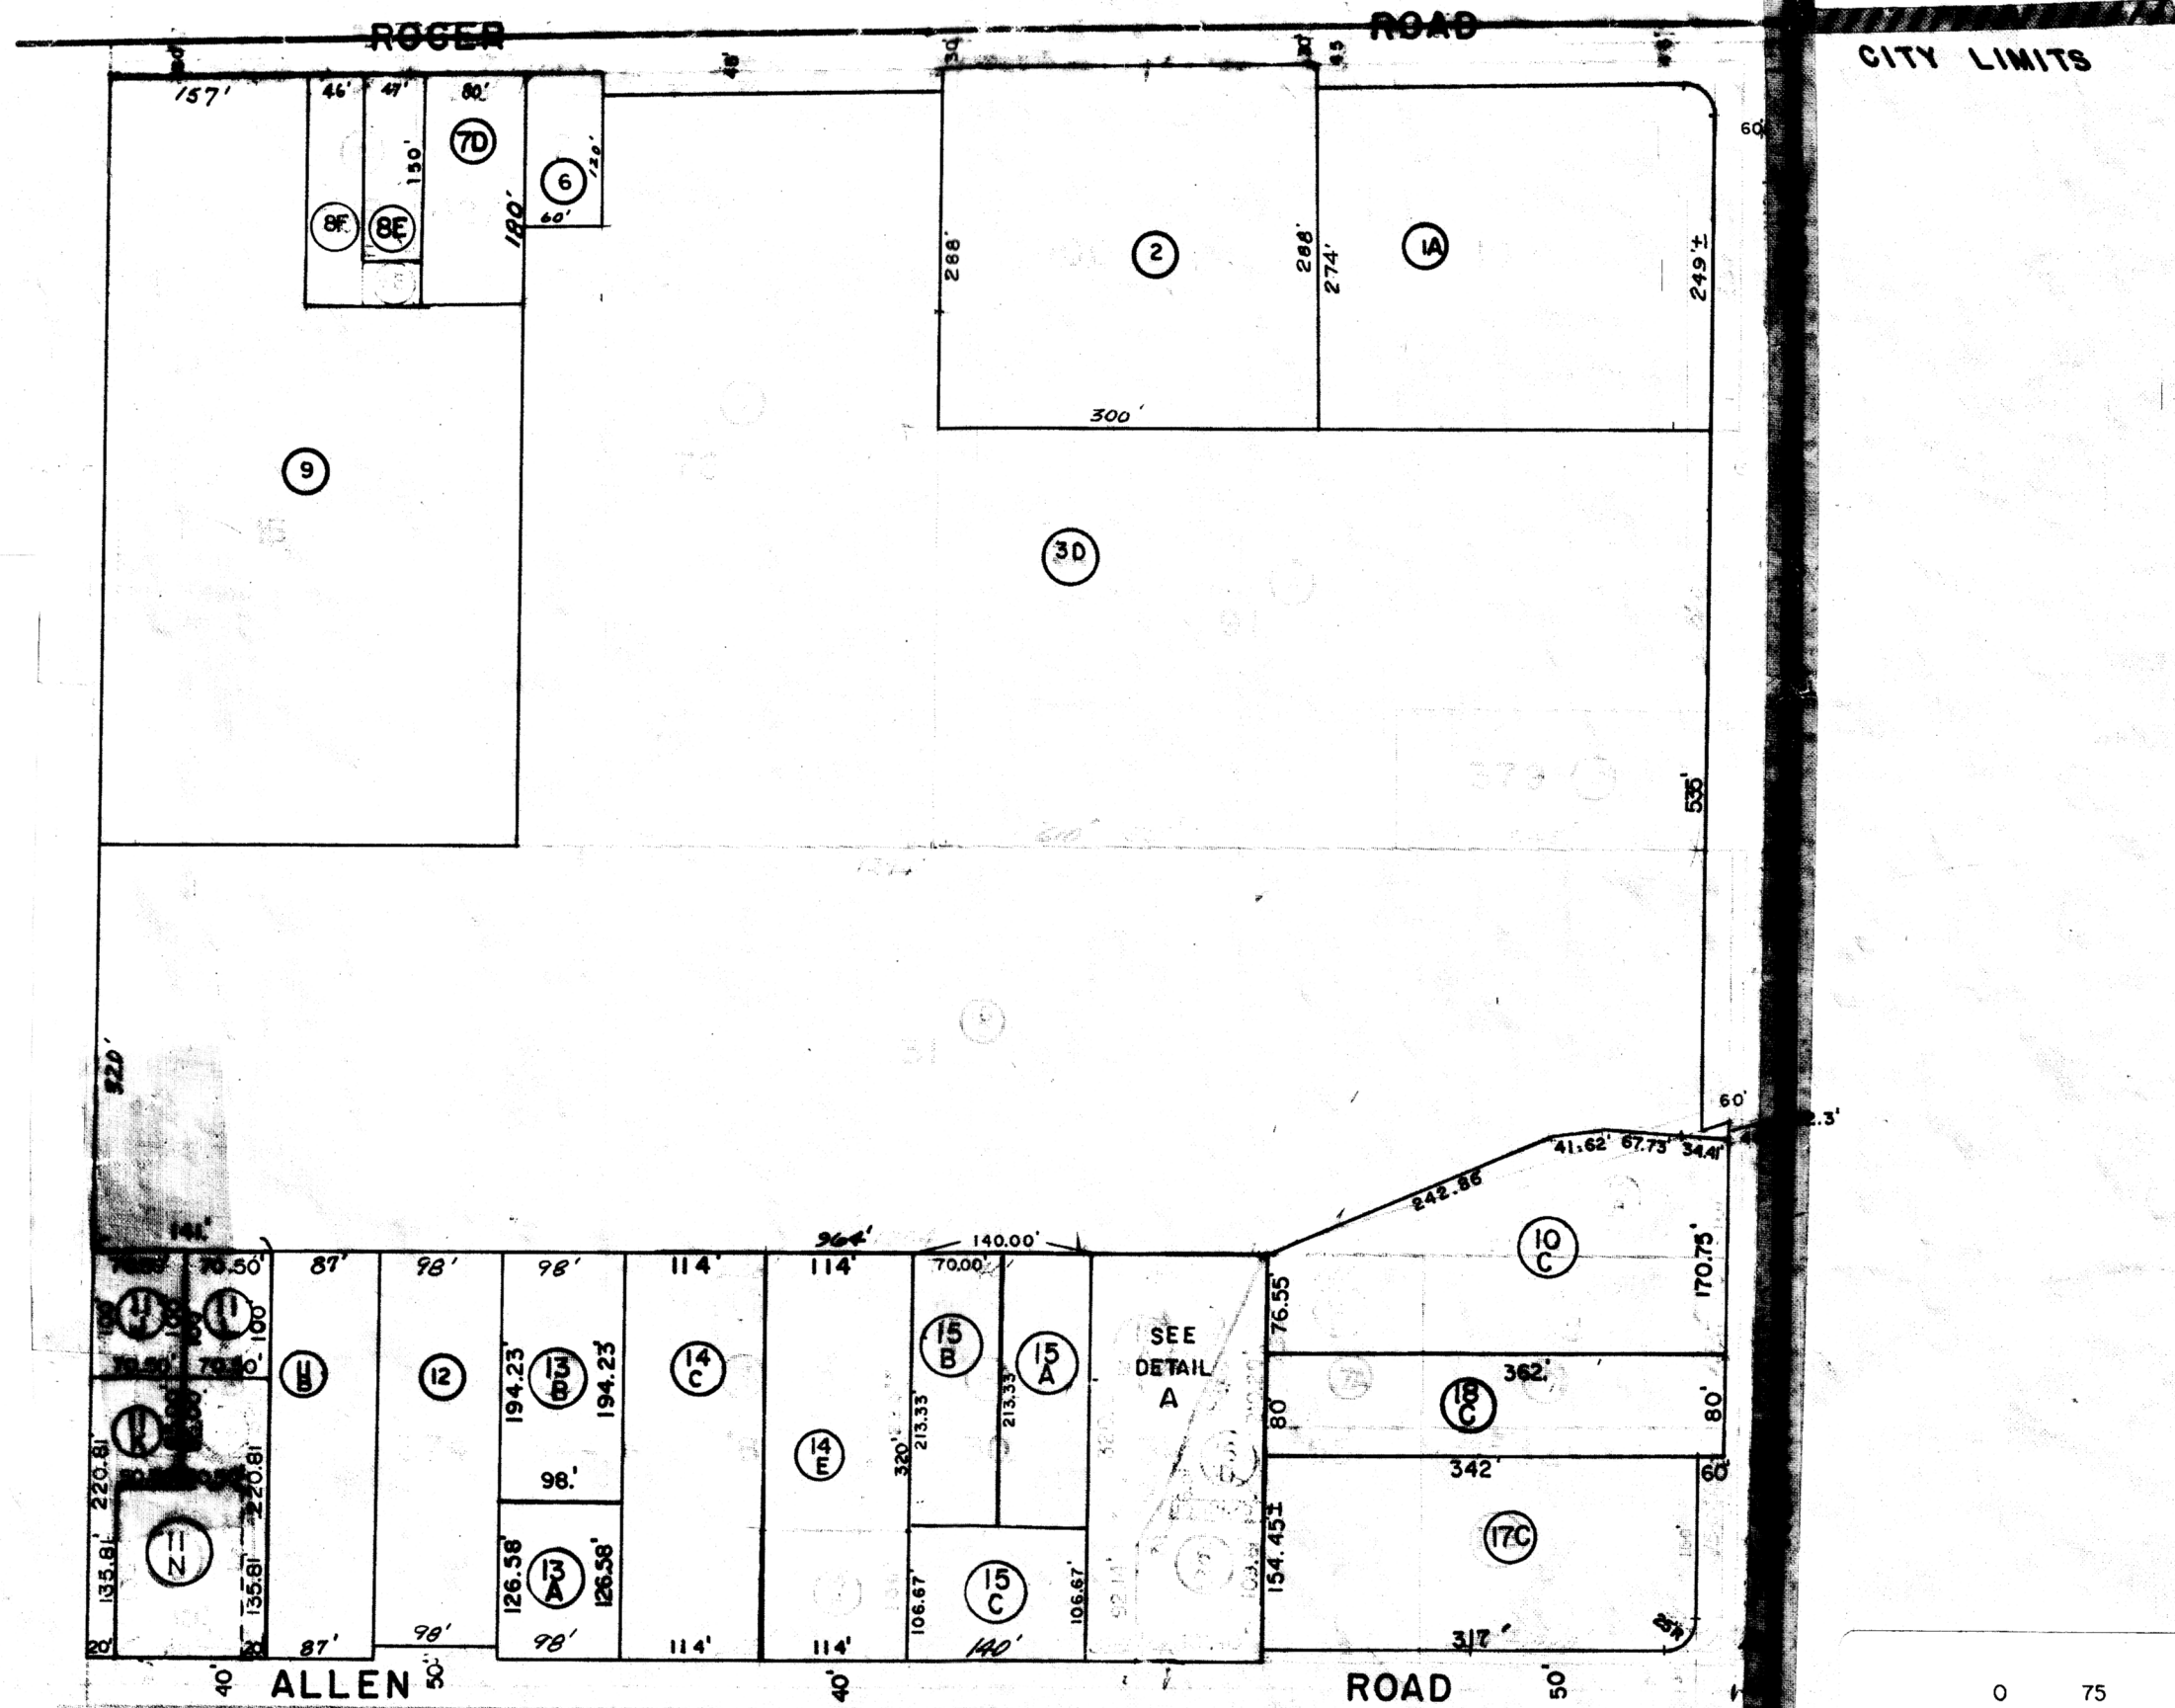

0 75 150 225 300
FEET

SEE BOOK 7 PAGE 35 R.S.

2008-2009
2019-1

131436001
SCANNED

M13143011

SCHOOL DIST. 10
SCHOOL DIST. 1