

Downtown Los Altos Office For Sublease | Prime Location
±4,156 Square Feet
138 Main Street | Los Altos, CA.



Please Contact Exclusive Agents:

BRIAN COSTELLO, Executive Vice President
+1 408.316.7447 (cell)
bcostello@ritchiecommercial.com
DRE Lic #01914680

JOSE CASTILLO, Executive Associate
+1 408.596.9272 (cell)
jcastillo@ritchiecommercial.com
DRE Lic #02105208

ITCHIE *Commercial*
RESPONSIBLE REAL ESTATE

34 WEST SANTA CLARA STREET, SAN JOSE, CA. 95113
408.971.2700 fax: 408.971.1600
DRE #01209214 | www.ritchiecommercial.com


San Francisco | San Jose | Santa Cruz

PROPERTY HIGHLIGHTS:



Downtown Los Altos Office For Sublease | Prime Location
138 Main Street | Los Altos, CA.
±4,156 Square Feet

- Premier Location in Downtown Los Altos
- Immediately adjacent to an abundance of retail amenities and restaurants
- Furniture/Workstations Available
- On-site parking available
- Second floor space
- Abundance of open space, private office, conference room, breakroom, private restrooms
- LED: 11/30/29
- \$3.75 /SF, NNN

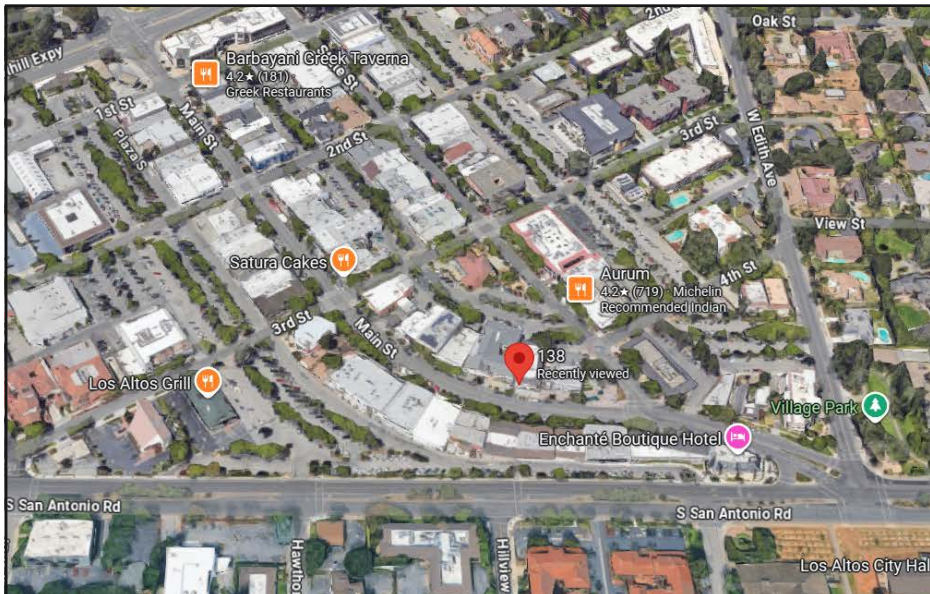


Please Contact Exclusive Agents:

BRIAN COSTELLO, Executive Vice President
+1 408.316.7447 (cell)
bcostello@ritchiecommercial.com
DRE Lic #01914680

Jose Castillo, Executive Associate
+1 408.596.9272 (cell)
jcastillo@ritchiecommercial.com
DRE Lic #02105208

The information contained herein has been obtained from sources we deem reliable.
We cannot, however assume responsibility for its accuracy.

RITCHIE Commercial
RESPONSIBLE REAL ESTATE

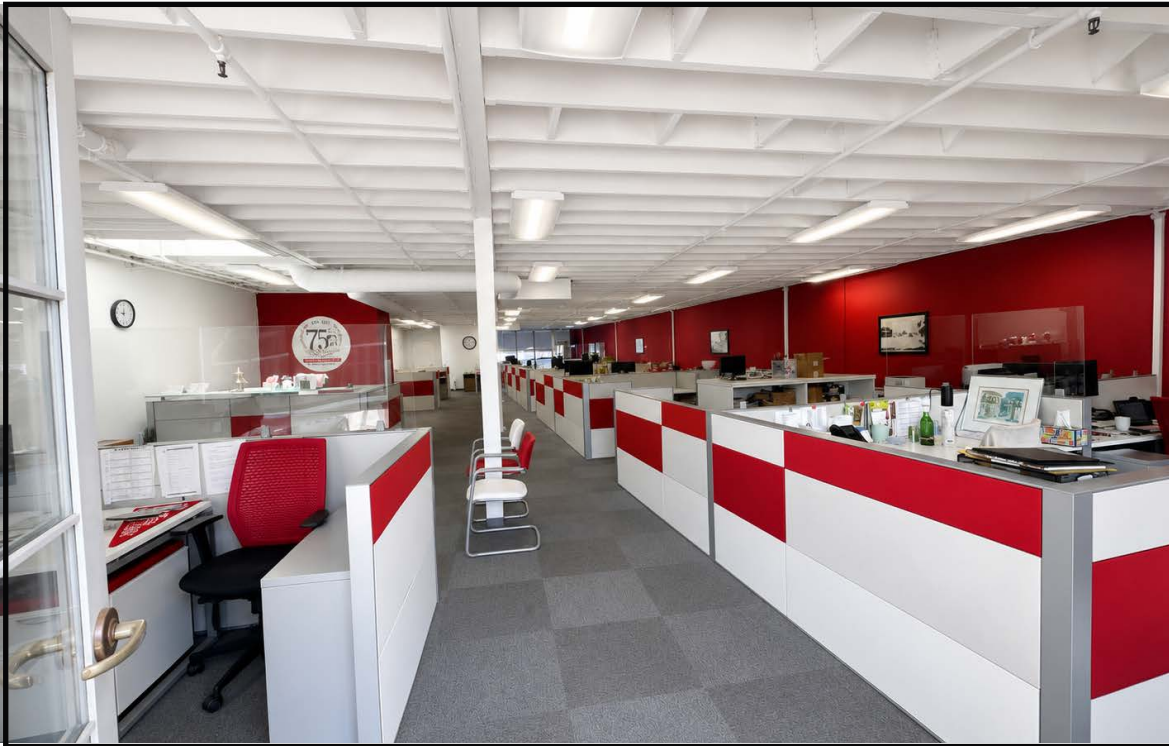


RITCHIE *Commercial*
RESPONSIBLE REAL ESTATE

Please Contact Exclusive Agents:

BRIAN COSTELLO, Executive Vice President
+1 408.316.7447 (cell)
bcostello@ritchiecommercial.com
DRE Lic #01914680

Jose Castillo, Executive Associate
+1 408.596.9272 (cell)
jcastillo@ritchiecommercial.com
DRE Lic #02105208

Downtown Los Altos Office For Sublease | Prime Location
±4,156 Square Feet
138 Main Street | Los Altos, CA.

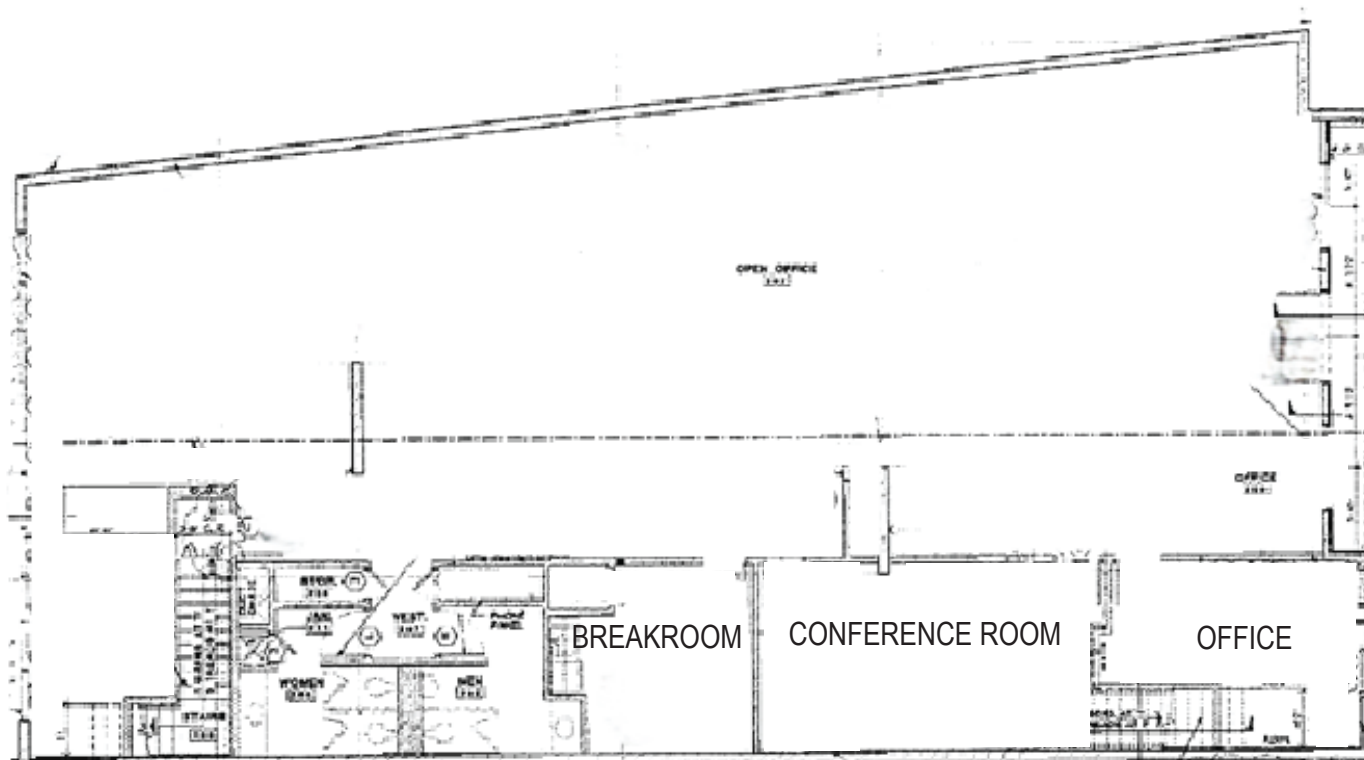

FLOORPLAN NOT TO SCALE

Please Contact Exclusive Agents:

BRIAN COSTELLO, Executive Vice President
+1 408.316.7447 (cell)
bcostello@ritchiecommercial.com
DRE Lic #01914680

Jose Castillo, Executive Associate
+1 408.596.9272 (cell)
jcastillo@ritchiecommercial.com
DRE Lic #02105208

RITCHIE *Commercial*
RESPONSIBLE REAL ESTATE


34 WEST SANTA CLARA STREET, SAN JOSE, CA. 95113
408.971.2700 fax: 408.971.1600
DRE #01209214 | www.ritchiecommercial.com

San Francisco | San Jose | Santa Cruz

Downtown Los Altos Office For Sublease | Prime Location

±4,156 Square Feet

138 Main Street | Los Altos, CA.

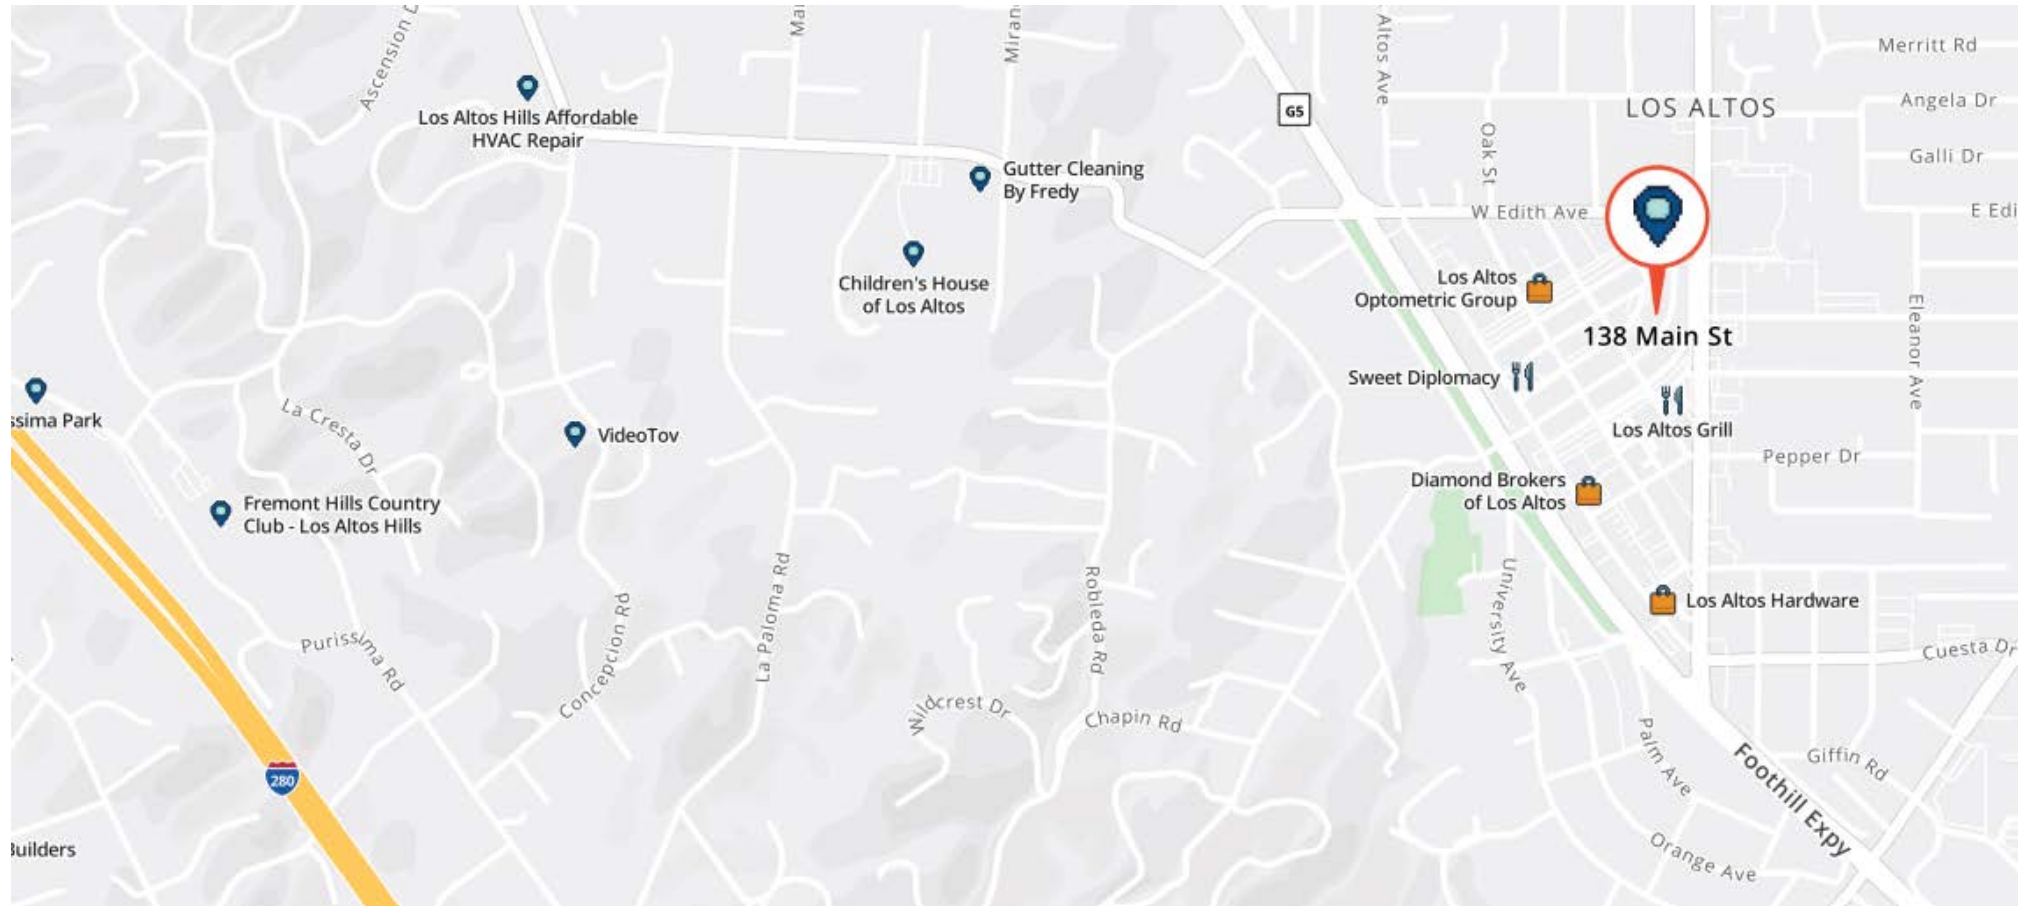

Please Contact Exclusive Agents:

BRIAN COSTELLO, Executive Vice President
+1 408.316.7447 (cell)
bcostello@ritchiecommercial.com
DRE Lic #01914680

Jose Castillo, Executive Associate
+1 408.596.9272 (cell)
jcastillo@ritchiecommercial.com
DRE Lic #02105208

ITCHIE *Commercial*
RESPONSIBLE REAL ESTATE

34 WEST SANTA CLARA STREET, SAN JOSE, CA. 95113
408.971.2700 fax: 408.971.1600
DRE #01209214 | www.ritchiecommercial.com

San Francisco | San Jose | Santa Cruz