


Loading Dock

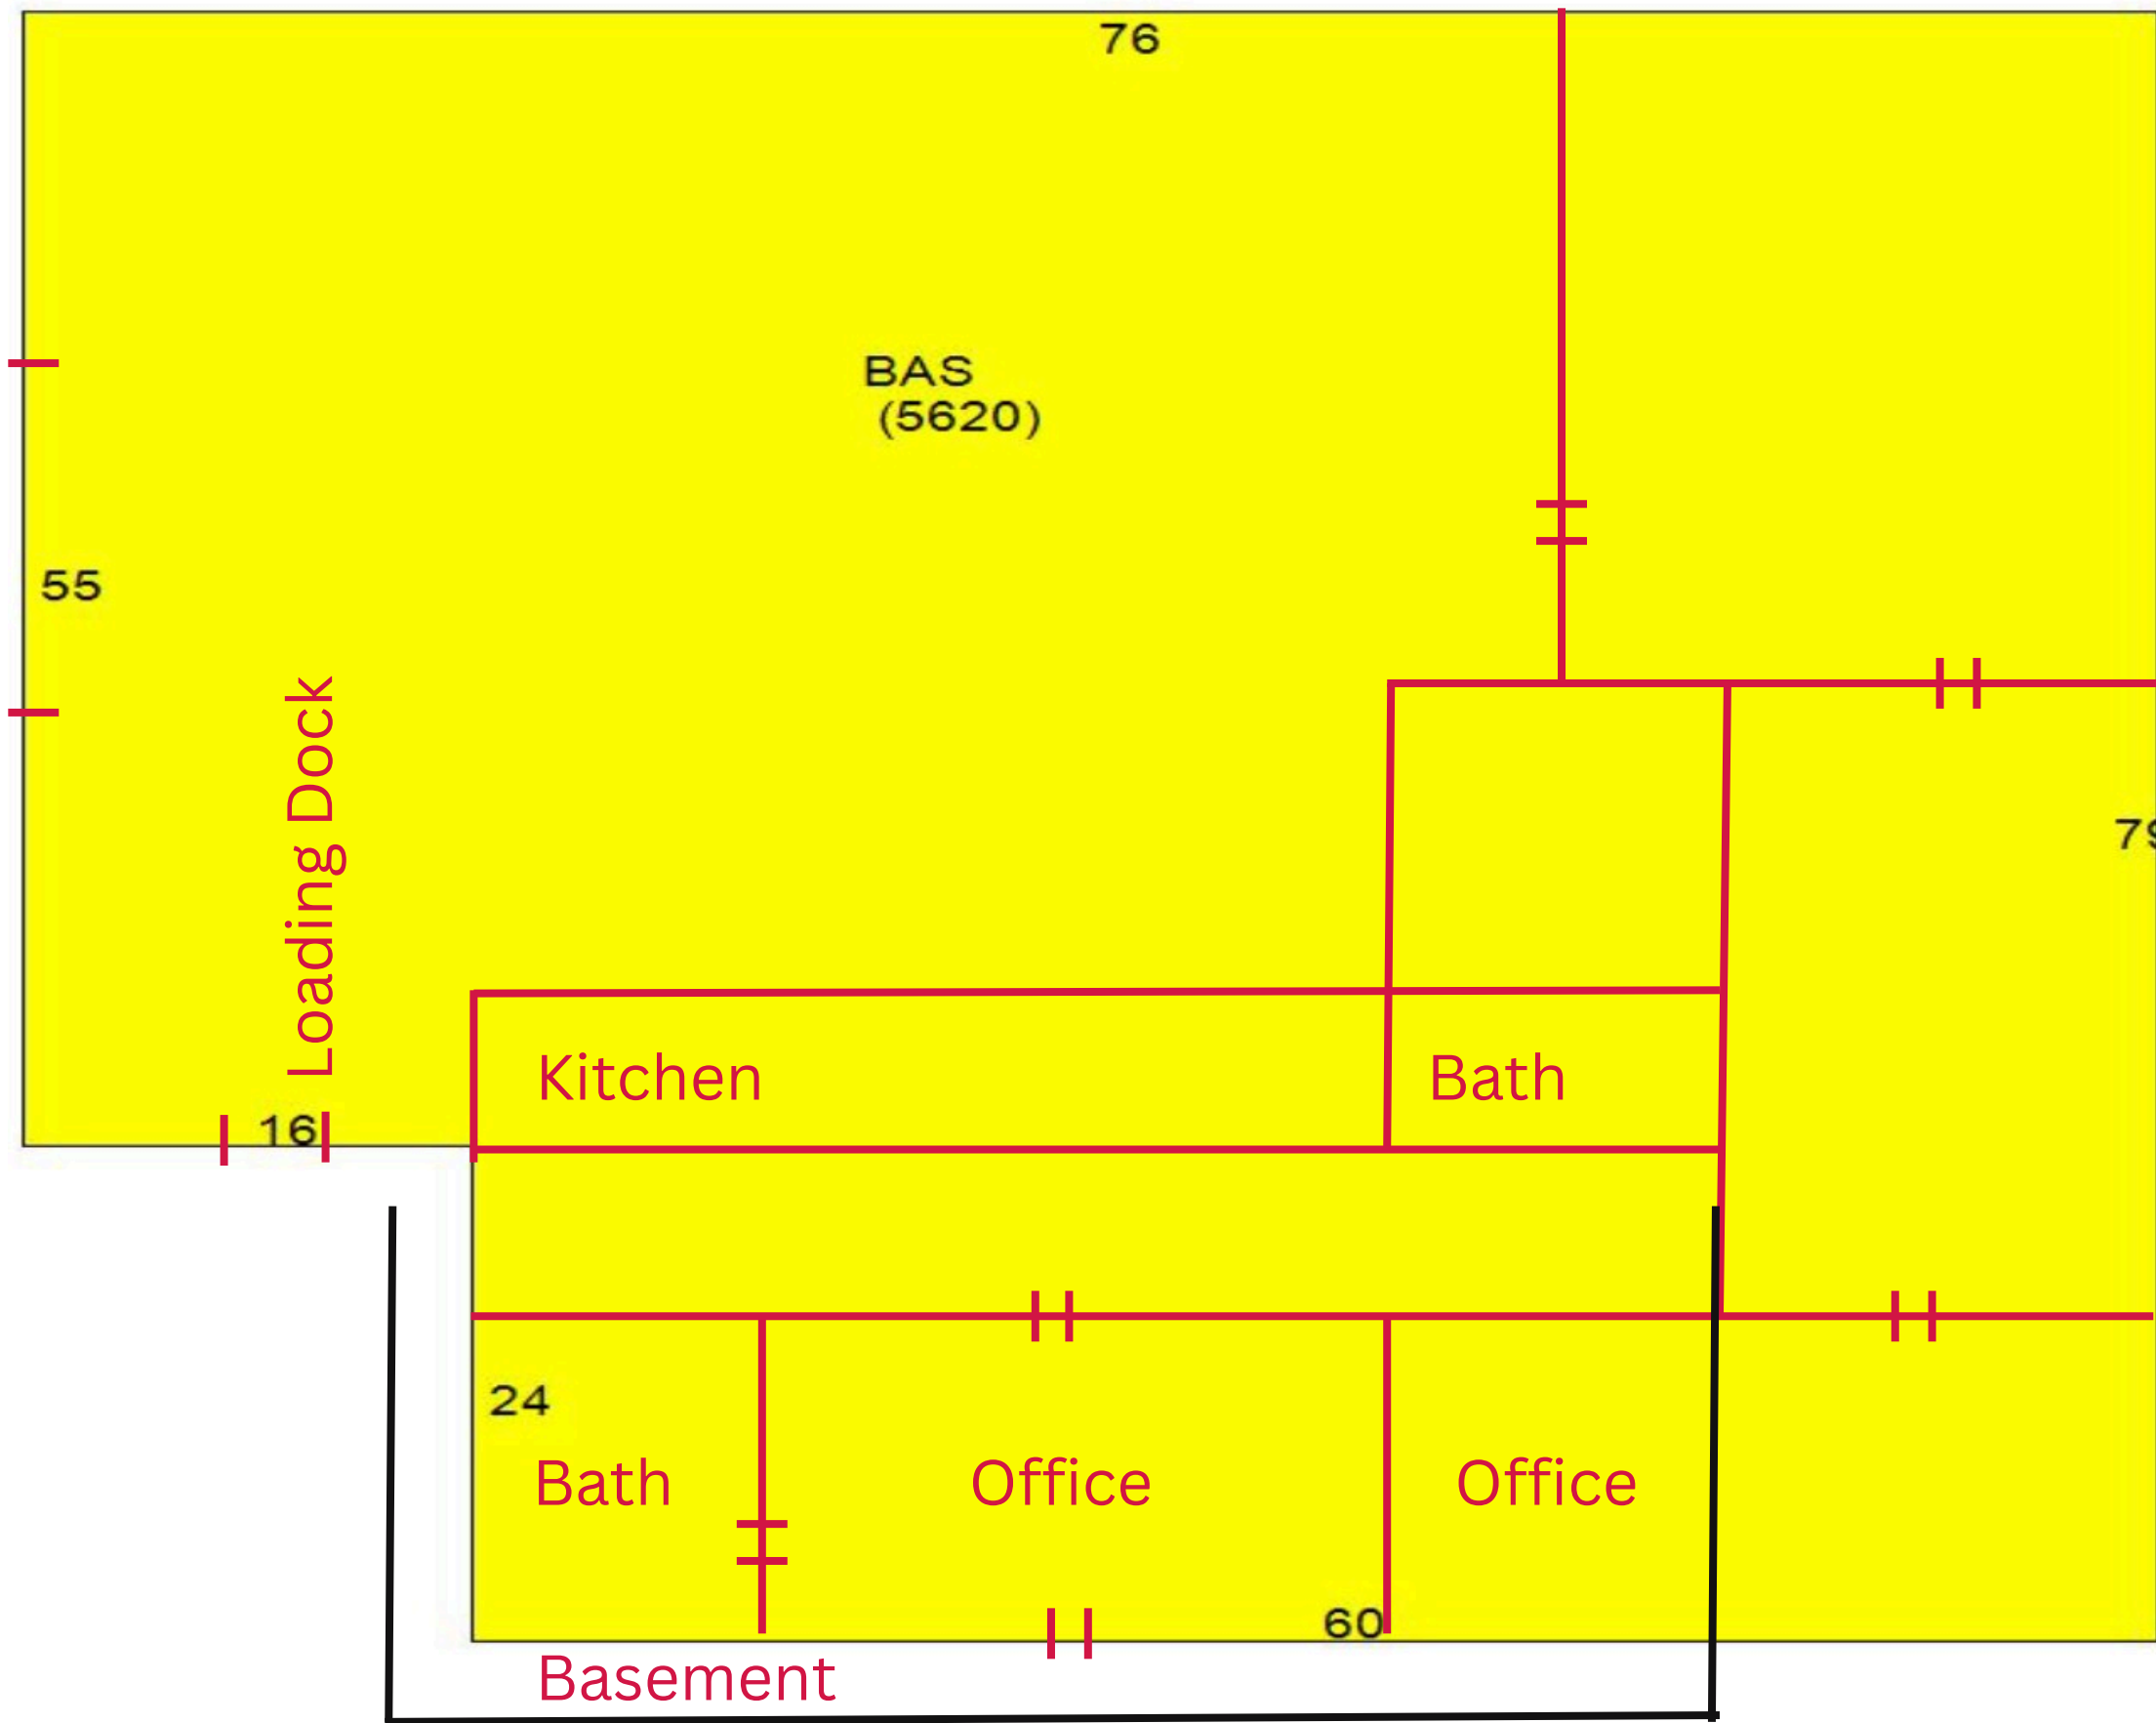

76

BAS
(5620)

55

Loading Dock

16

Kitchen

Bath

79

24

Bath

Office

Office

Basement

60